


#### DISCLAIMER

Drawings based on survey information provided by others.  
Use for guidance and dimensions only.  
Verify all dimensions on site.  
Drawing should be read in conjunction with information from all other design consultants and contractors.  
All drawings in digital format are for reference only, paper copies are available on request.  
Copyright to these drawings and the designs shown therein are retained by Progress Architecture Ltd.

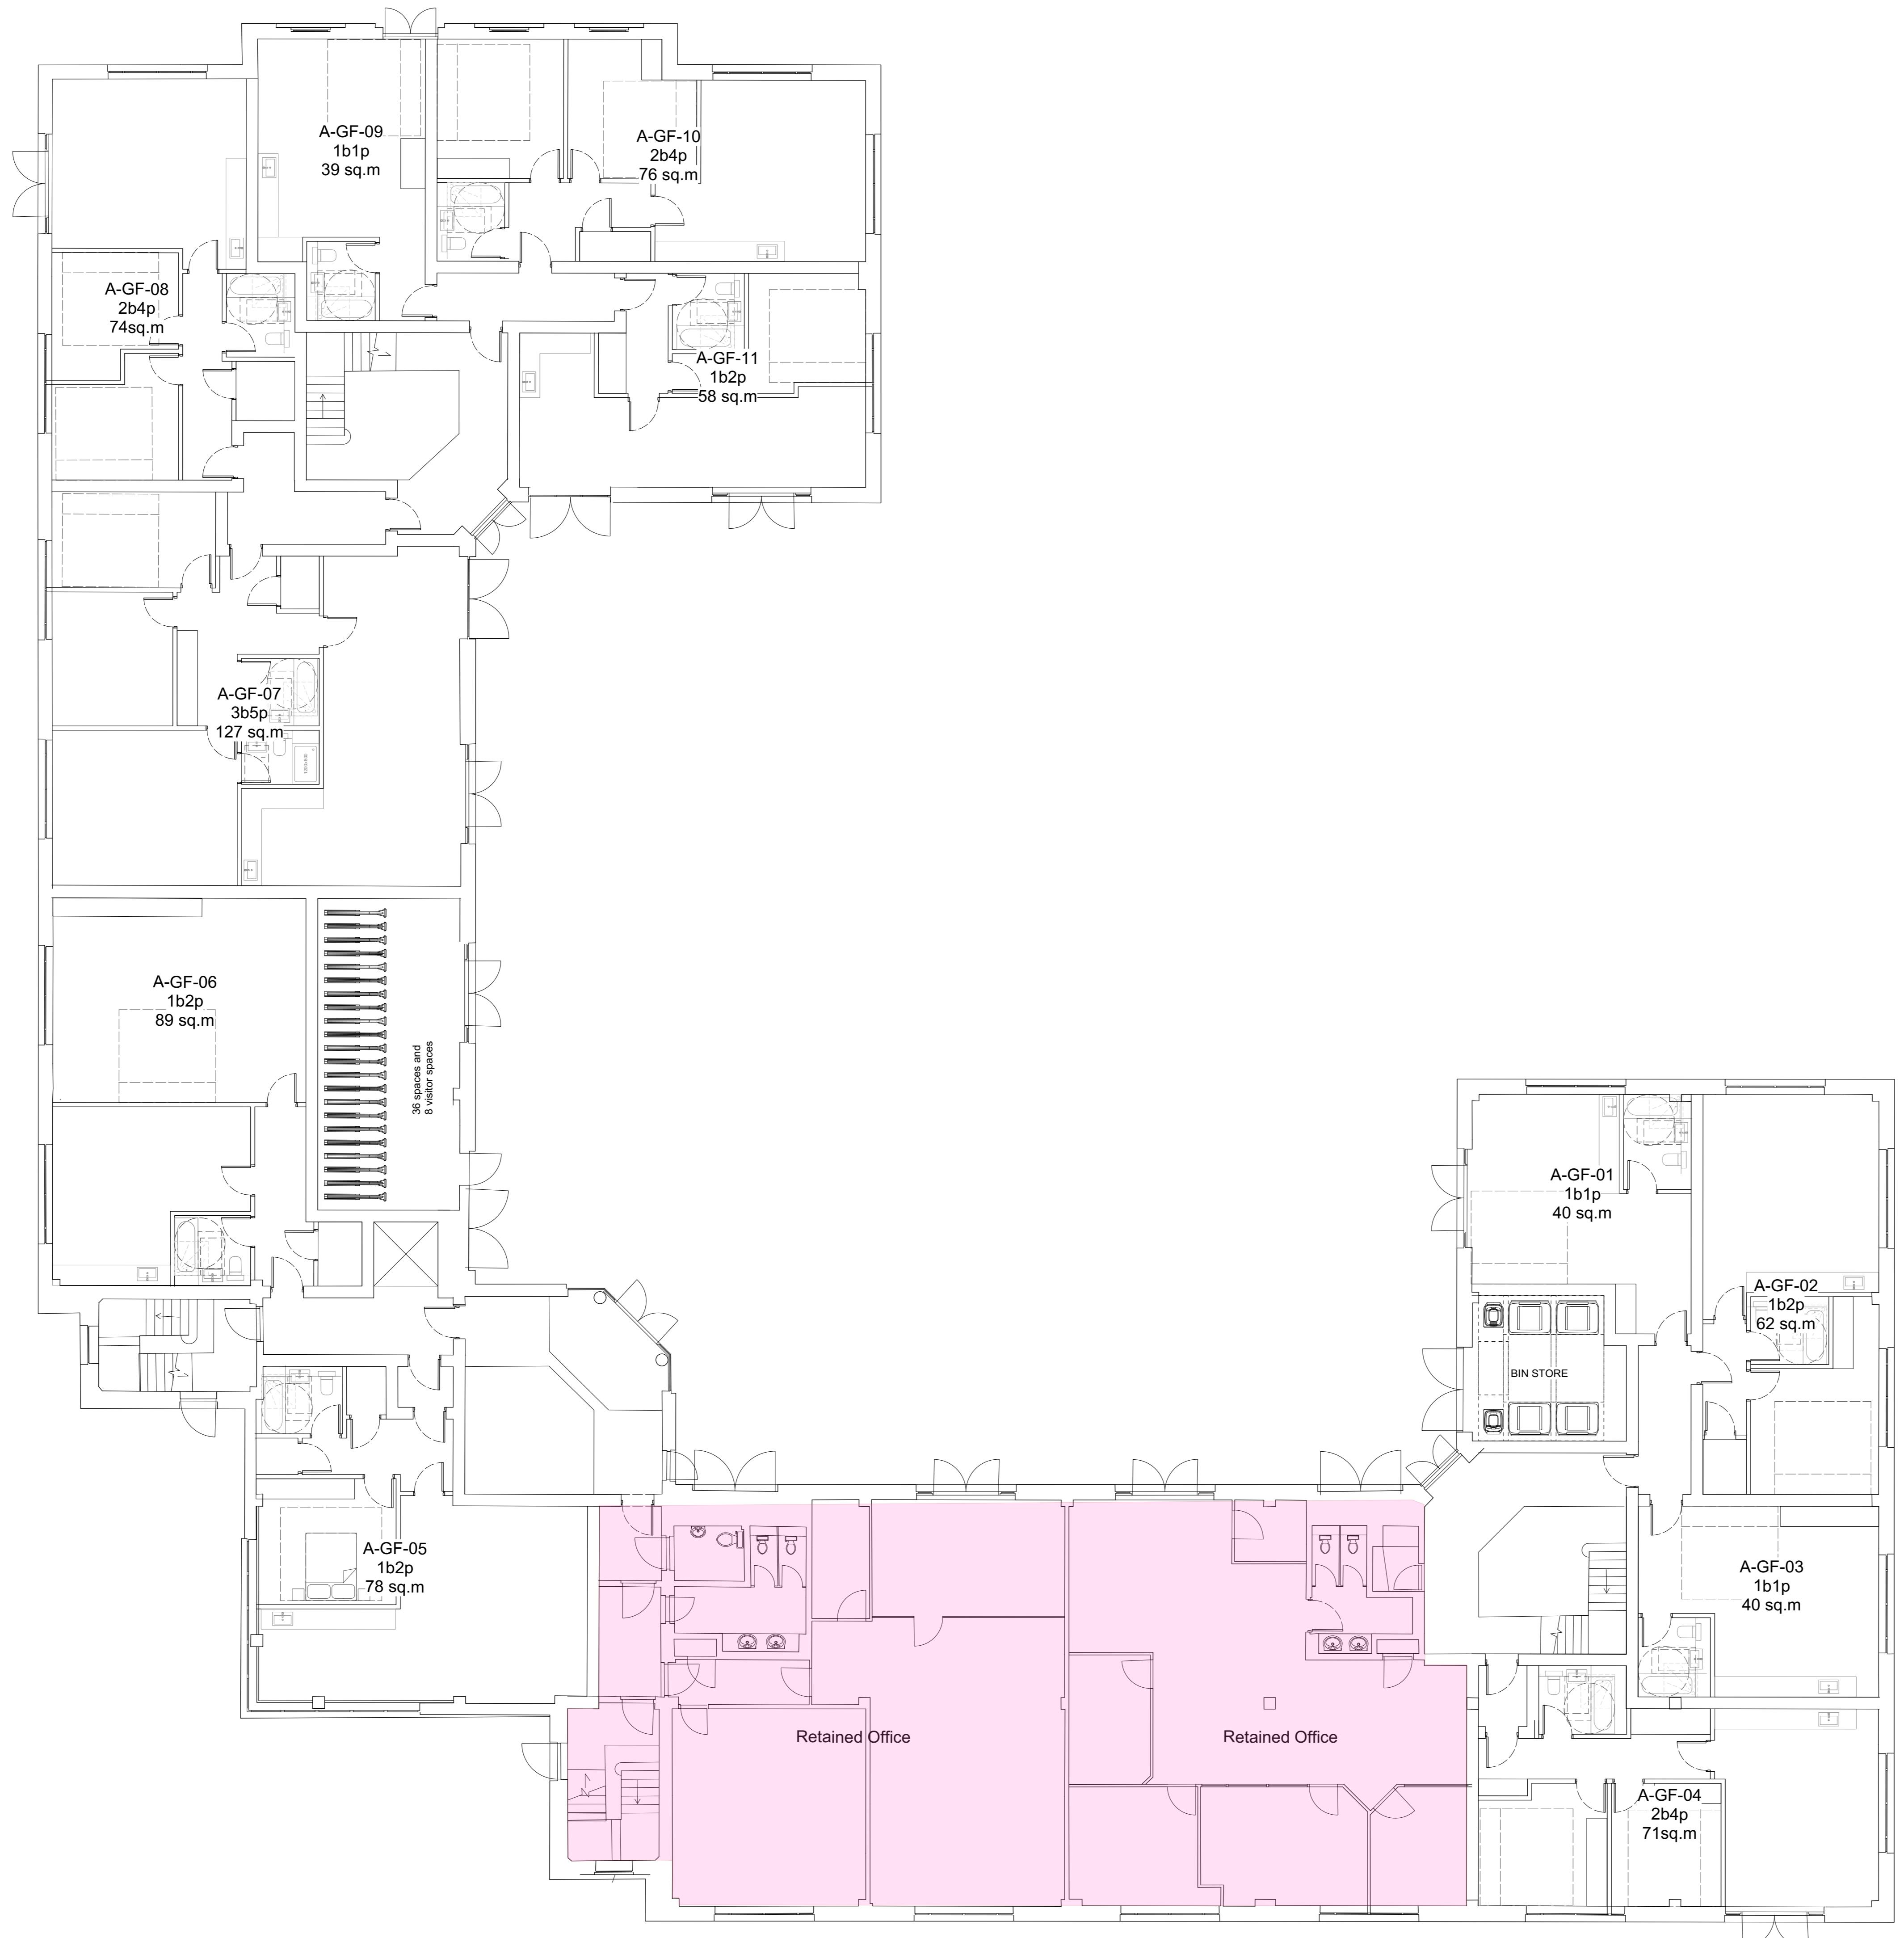

① Proposed Ground Floor Plan  
Scale: 1:100

#### PROGRESS / ARCHITECTURE


Waterside House 20 Riverside Way  
Uxbridge UB8 2YF

info@progressarchitecture.co.uk

Project Title  
Salamander Quay, Park Lane, Harefield  
Uxbridge UB9 6NZ

Drawing Title  
Proposed Ground Floor Plan

Project Number 055 Drawing Status Planning

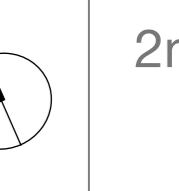Scale / North point 1:100 @ A0  Date 2nd June 2021

Drawn by ER Checked by AY

Drawing Number 055\_L1100 Revision P6