


DISCLAIMER

Drawings based on survey information provided by others.
Use found dimensions only.
Verify all dimensions on site.
Drawing should be read in conjunction with information from all other design
consultants and contractors.
All drawings in digital format are for reference only, paper copies are available on
request.
Copyright to these drawings and the designs shown therein are retained by Progress
Architecture Ltd.

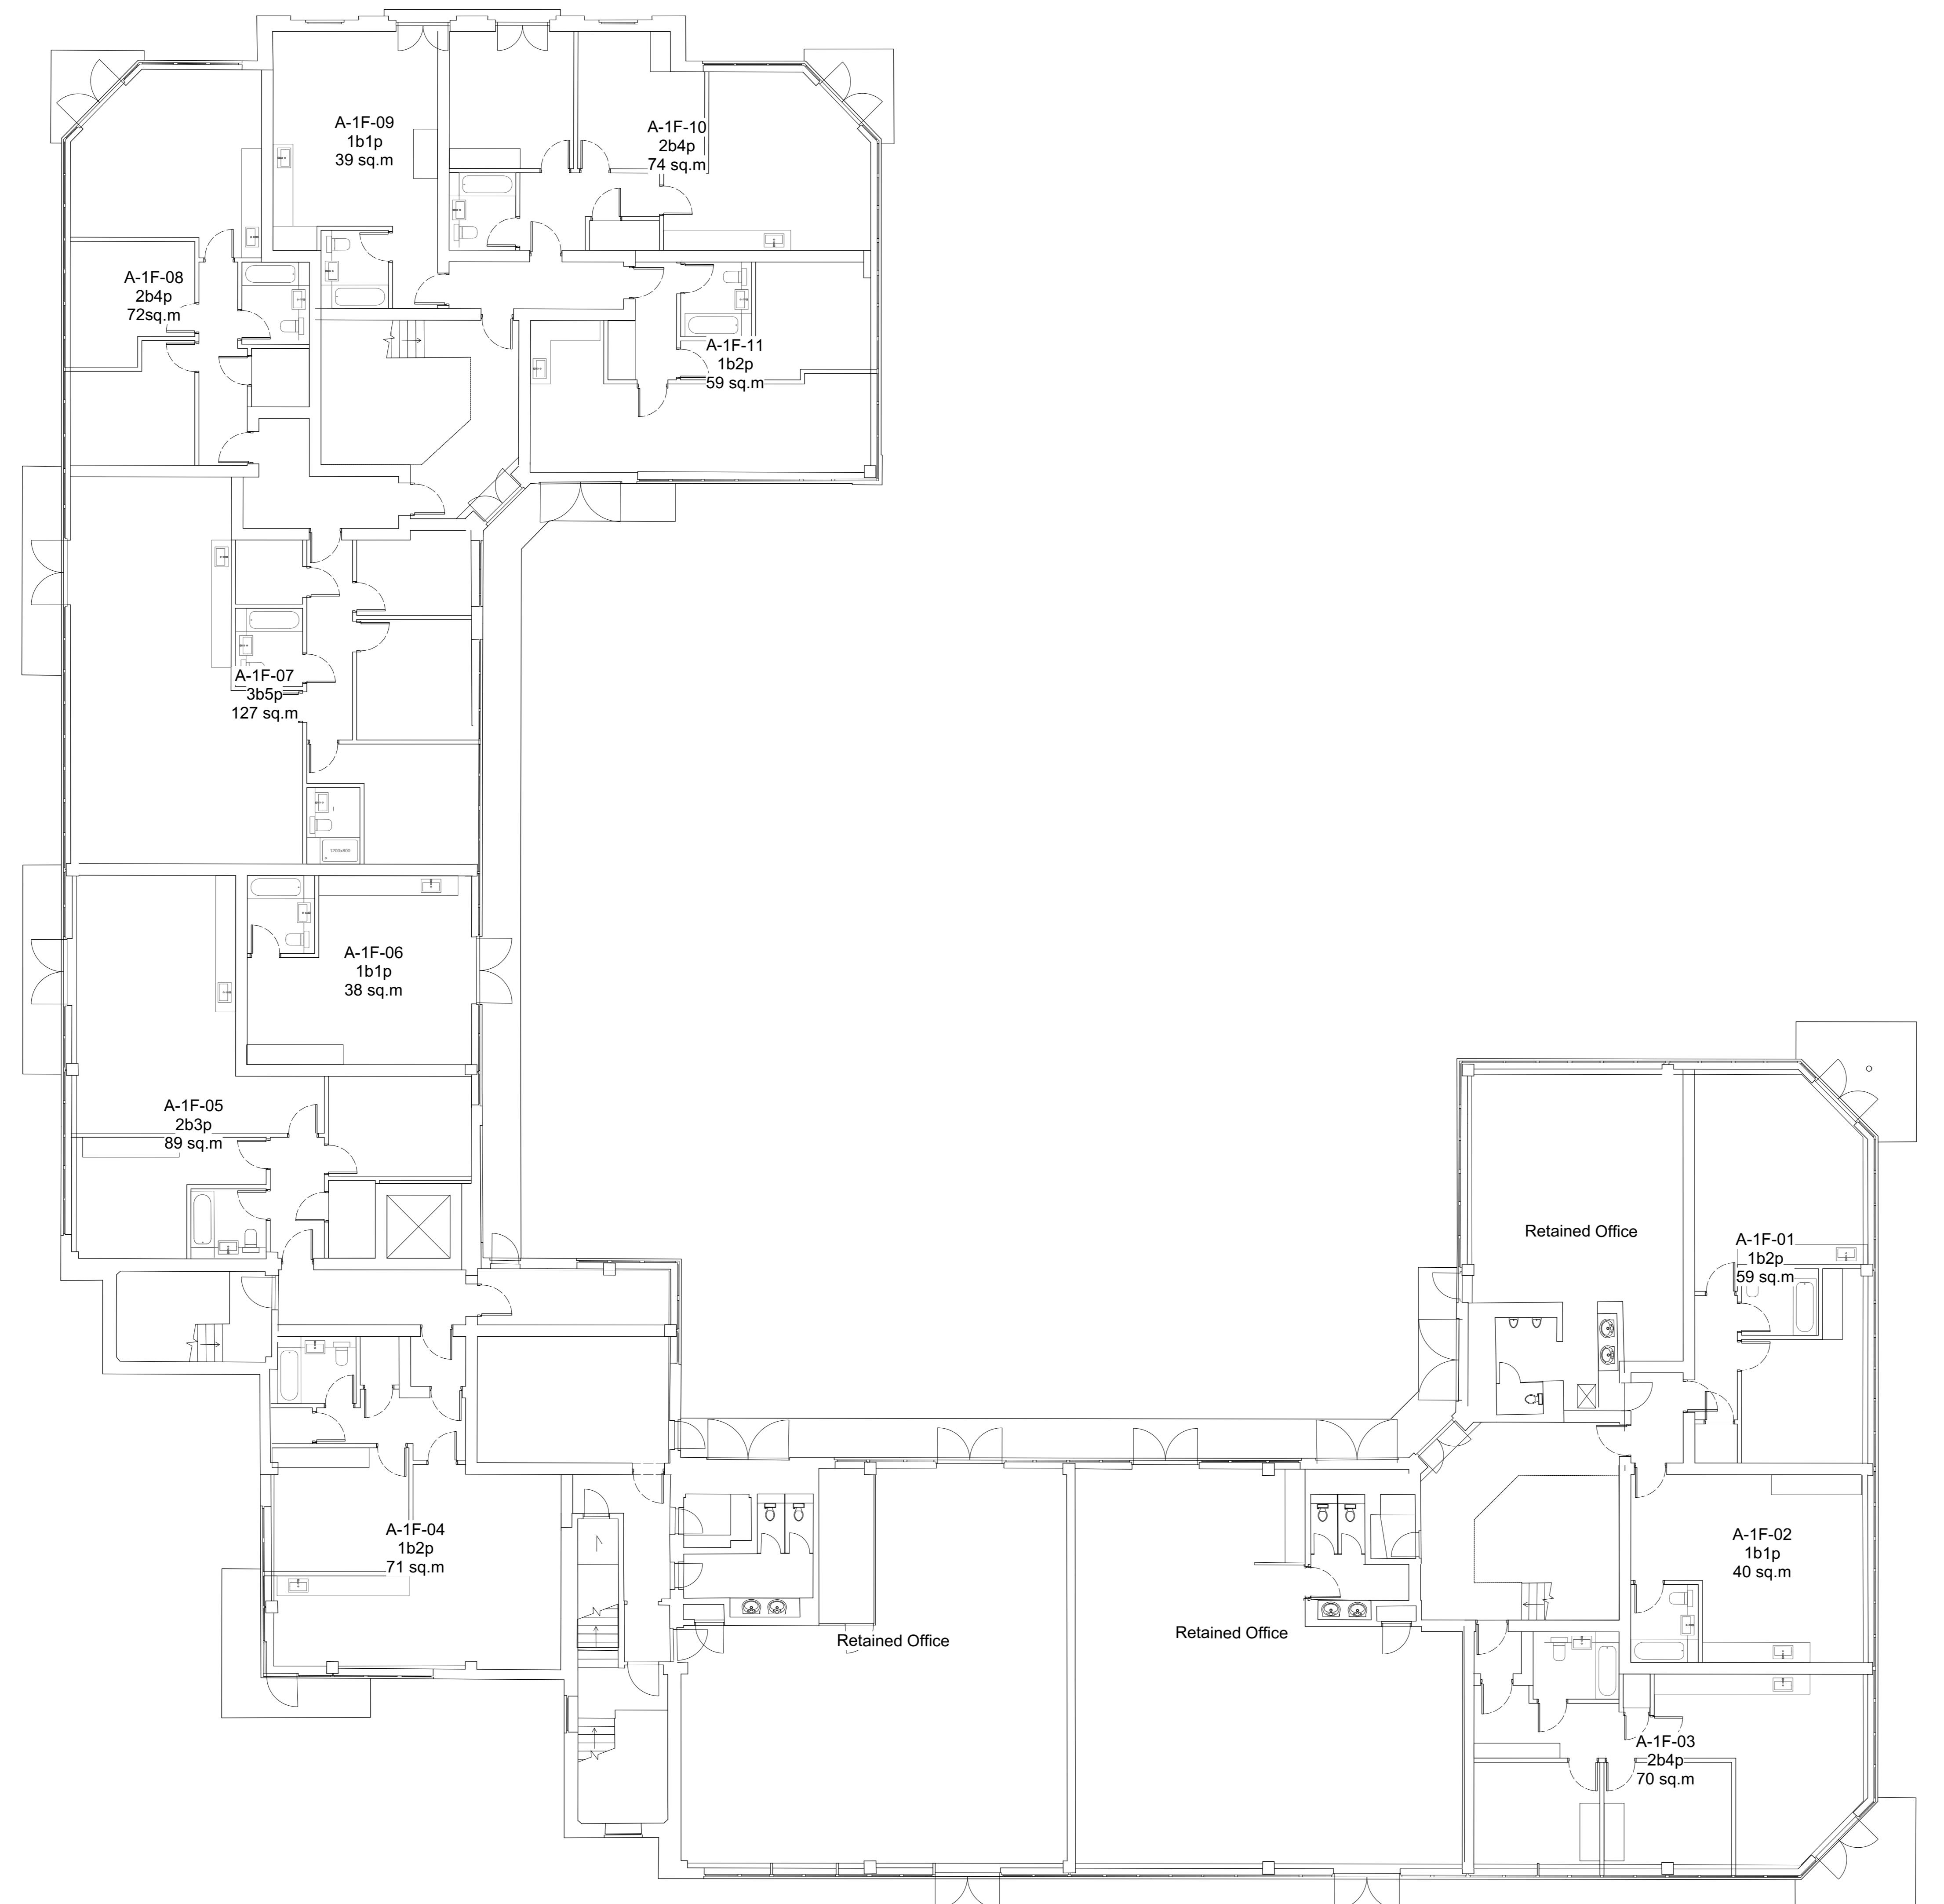

1 Proposed First Floor Plan
Scale: 1:100

P4	16/05/22	General Amendments	JA
P3	01/04/22	Planning - Full planning application	AKB
P2	17/01/22	Planning - Prior Approval	AKB
P1	15.09.21	Planning Issue	AY

Scalebar
0 10 20 30 40 50 M

PROGRESS / ARCHITECTURE

Waterside House 20 Riverside Way
Uxbridge UB8 2YF

info@progressarchitecture.co.uk

Project Title
Salamander Quay, Park Lane, Harefield
Uxbridge UB9 6NZ

Drawing Title
Proposed First Floor Plan

Project Number 055	Drawing Status Preliminary
Scale / North point 1:100 @ A0	Date 2nd June 2021
Drawn by ER	Checked by AY
Drawing Number 055_L1101	Revision P4