

**Notes:**

**do not scale:**  
detailed drawings and larger scale drawings take precedence. Figured dimensions only are to be taken from this drawing.

**dimensions:**  
All building and site dimensions, levels and sewer invert levels at connection points are to be checked and verified on site by the contractor before the commencement of works. All dimensions are to be checked prior to the placement of orders for materials or the fabrication of work and any discrepancy, omission or error is to be reported to the Architect immediately for verification.

**specification:**  
The Contractor is to comply with current Building Legislation, British Standard Specifications, Building Regulations etc. whether or not specifically stated on this drawing. This drawing must be checked against and read in conjunction with any structural or other relevant specialist and design documentation provided.



-  Existing trees
-  New trees
-  Bench seating
-  Electric vehicle charge points
-  Passive electric infrastructure
-  BAT box
-  BIRD box

**revisions:**

**client:**  
H Schneck

**project:**  
Salamander Quay  
Harefield  
Uxbridge  
UB9 6NZ

**description:**  
Proposed Site Plan




**head office:**  
the old stone masons, 10 st Johns st,  
abergavenny, monmouthshire, np20 4pg  
tel: 01873 851125 fax: 01873 851127

**newport:**  
first floor, 5 gold tops,  
newport, south wales, np20 4pg  
tel: 01653 245020


**e-mail:** info@jdwarearchitects.co.uk  
**w:** www.jdwarearchitects.co.uk

**drawn:** jw **scale:** 1:200 **@A1**  
**date:** Dec '24 **sheet** of:

**job drwg. no:** jw1216-105 **rev:** -

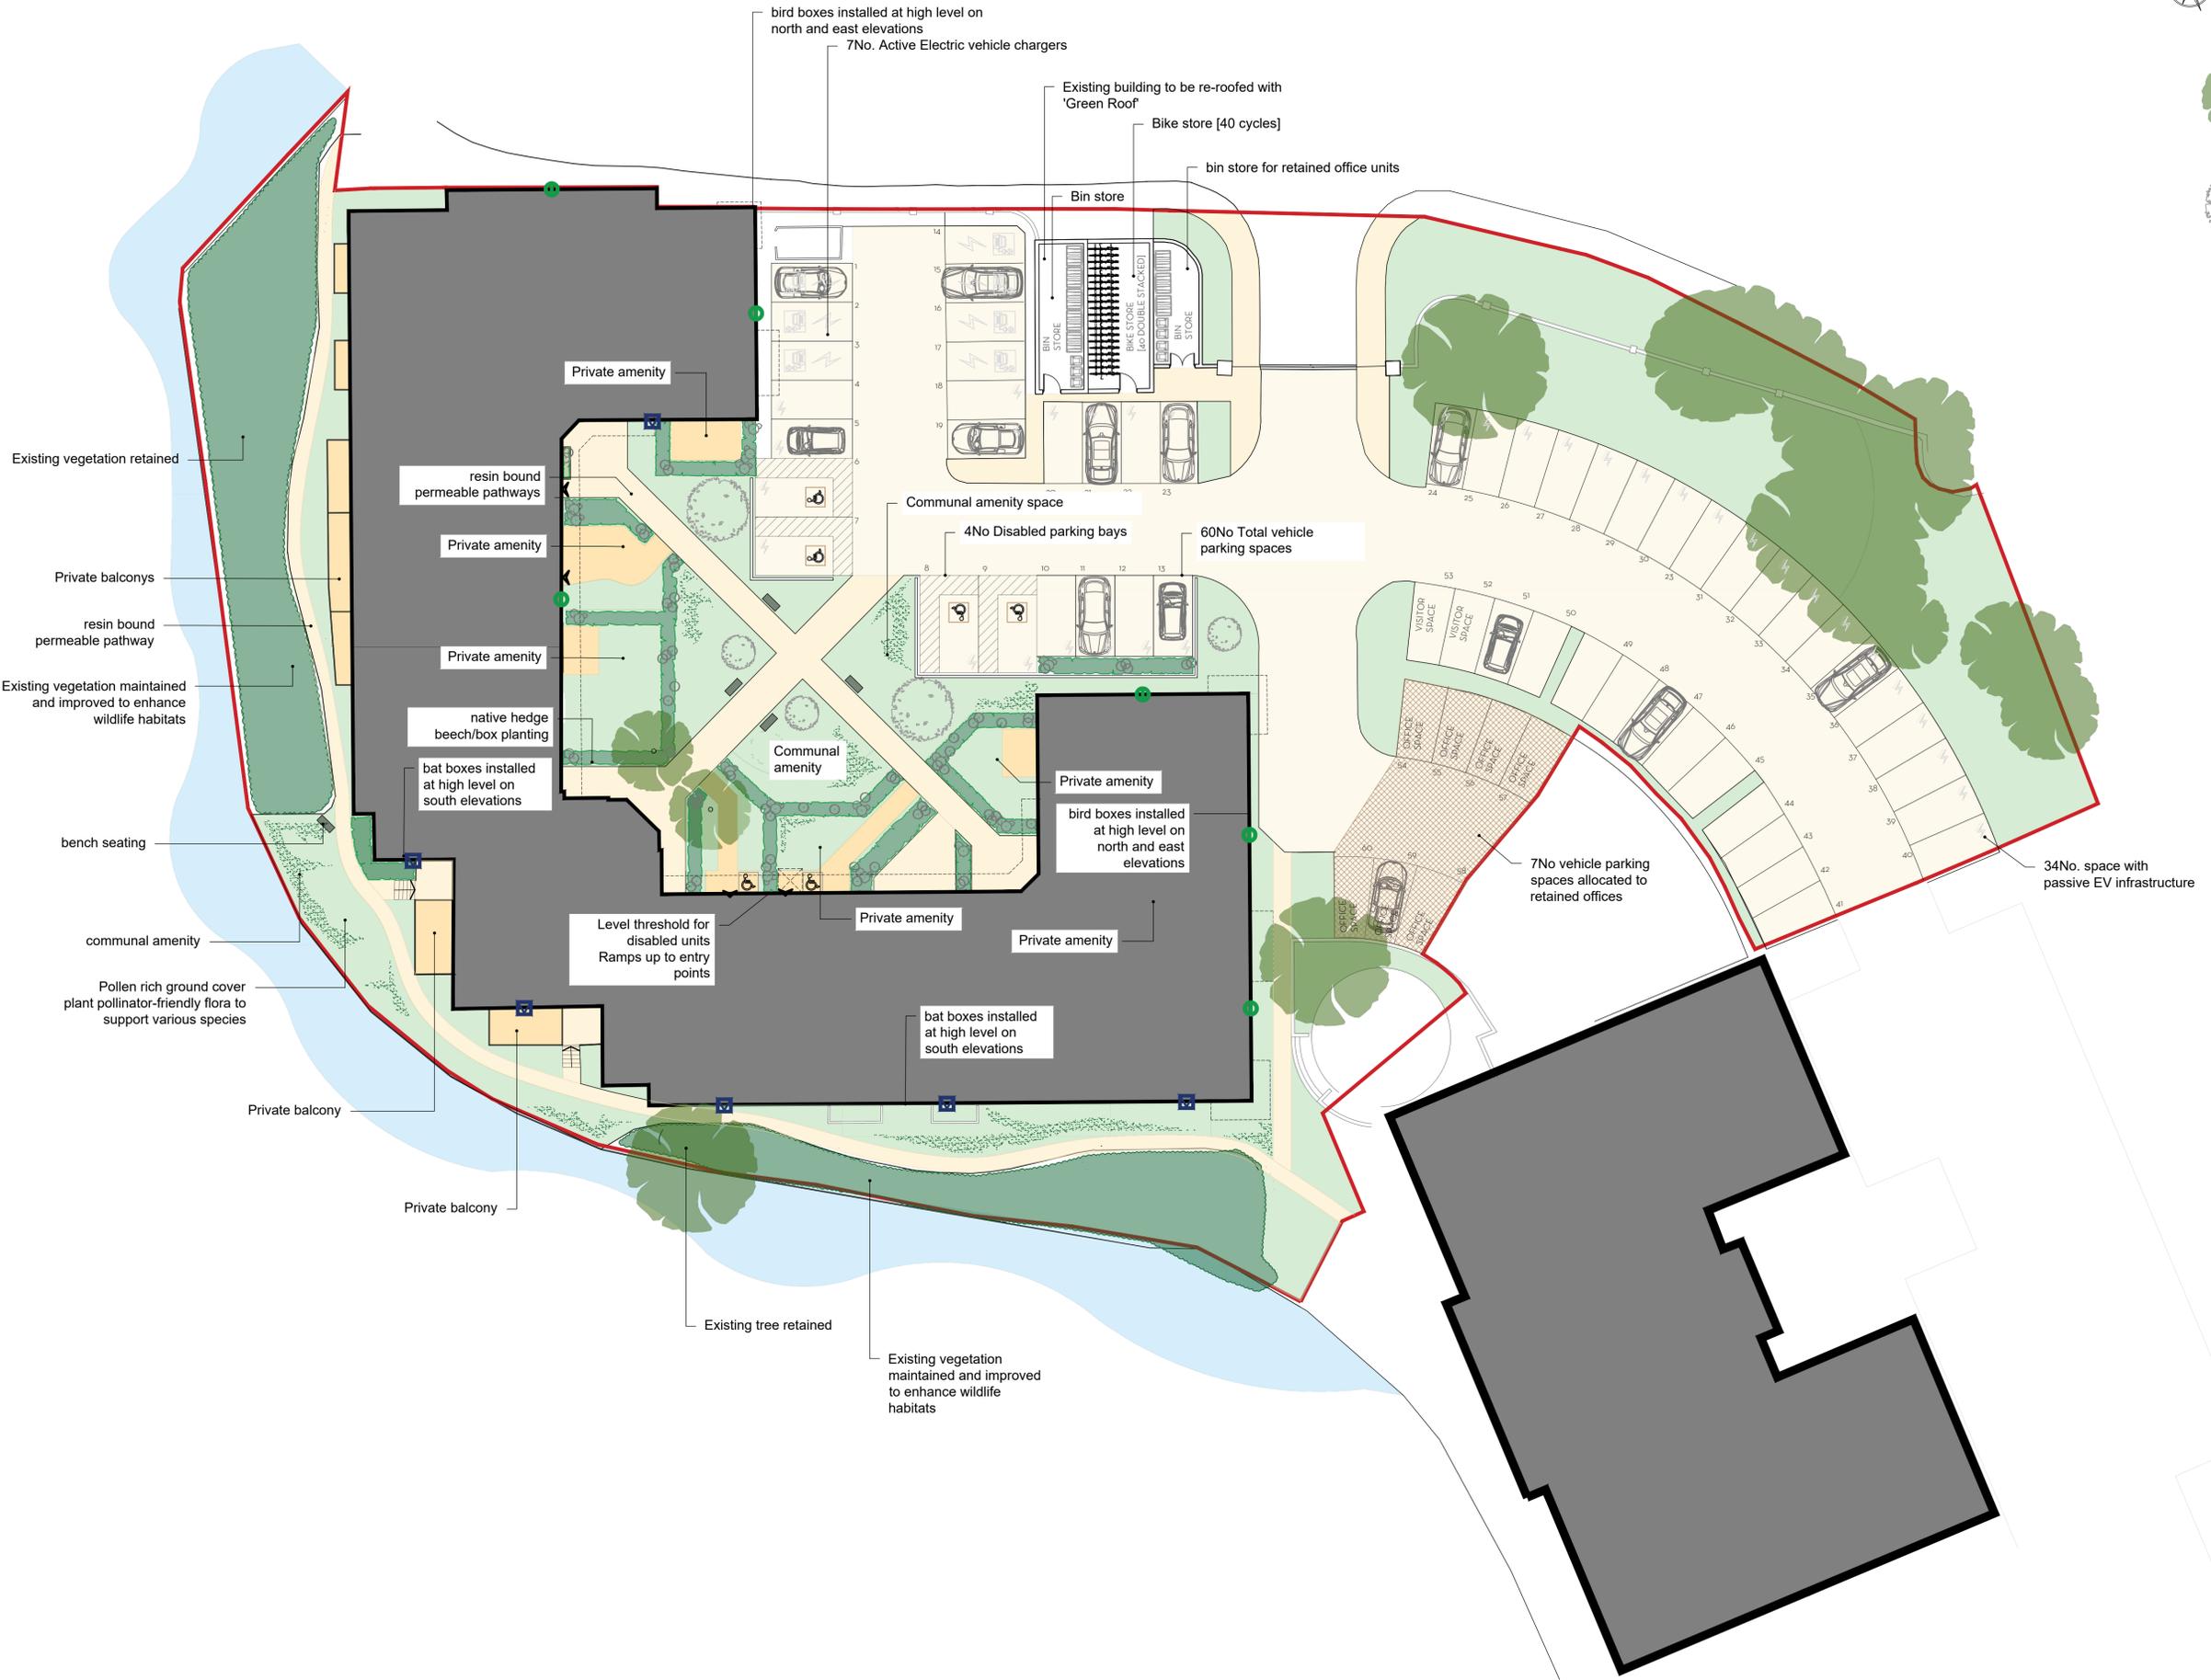

Proposed Site Plan 1:200

 

this drawing is copyright of the architect and may not be reproduced without license