





SOUTH ELEVATION

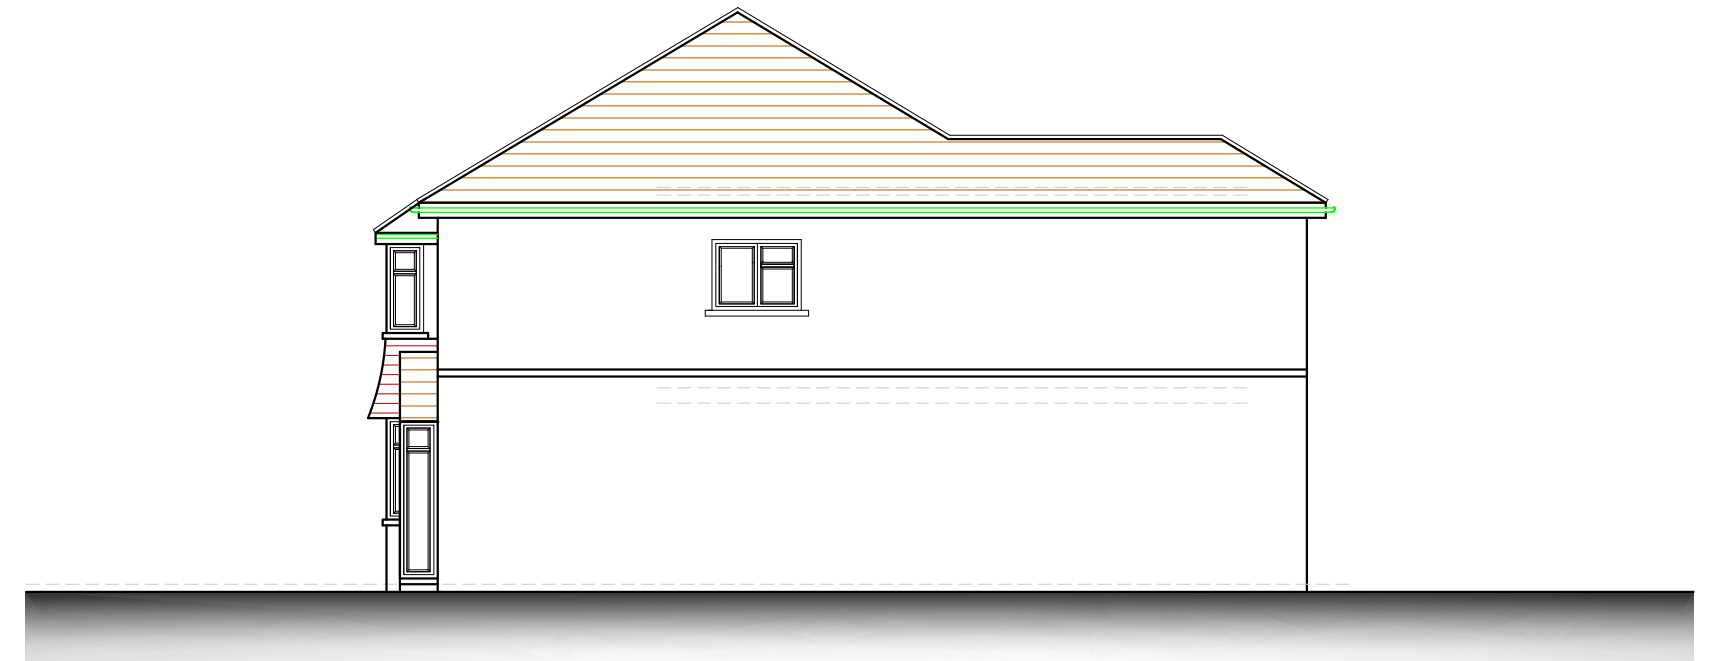

EAST ELEVATION

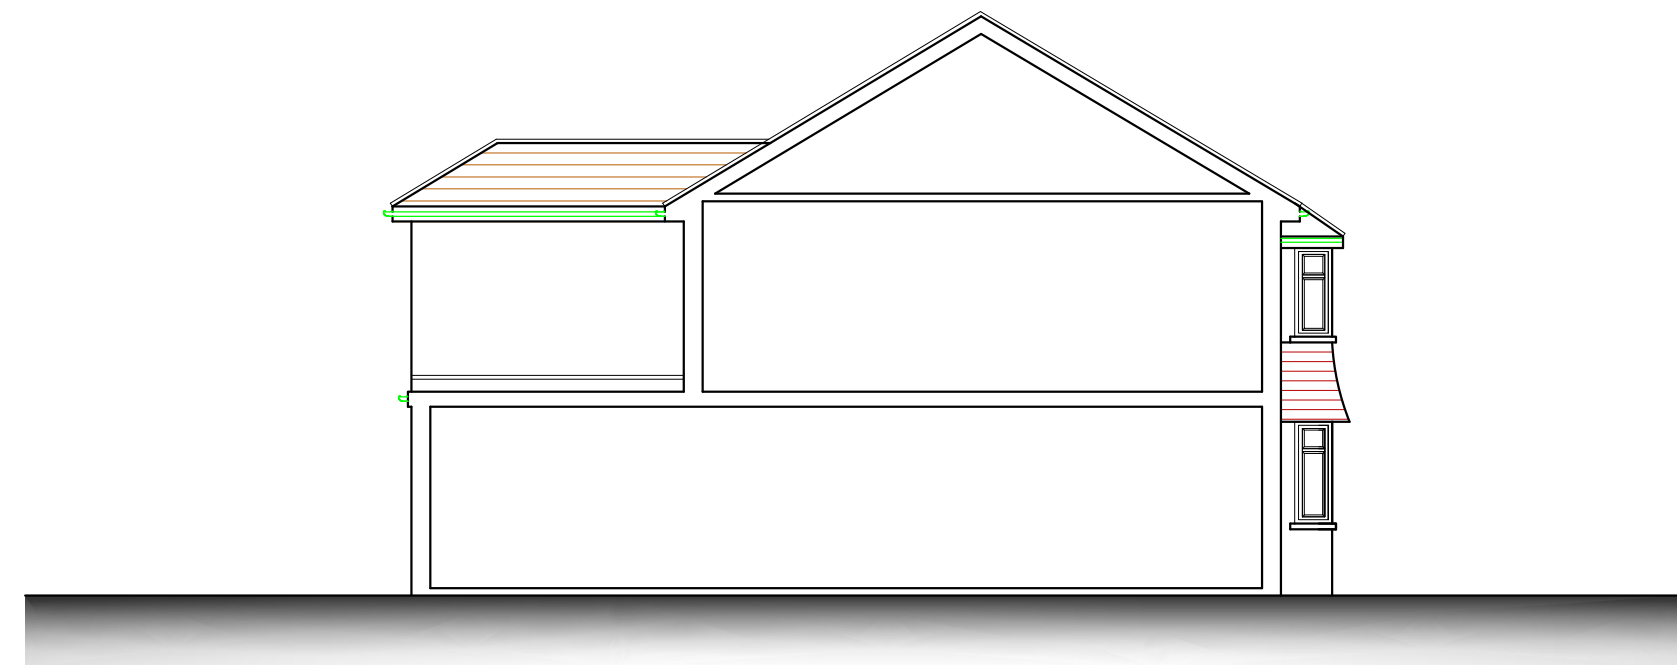


WEST ELEVATION



NORTH ELEVATION

EXISTING ELEVATIONS

14 Westcote Rise, Ruislip HA4 7LP

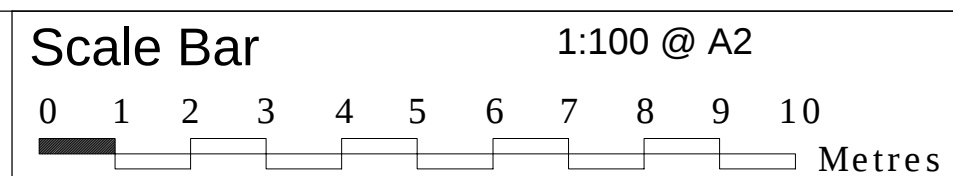

THE GILLETT MACLEOD PARTNERSHIP
Chartered Architects & Town Planning Consultants
1 High Road Old Eastcote Pinner Middlesex HA5 2EW tel. 0208 868 1333

Drg. No. 22/3501/5
Scale 1:100
Date 25/03/22
Drawn by SB

REVISION	
(C)	drawer