


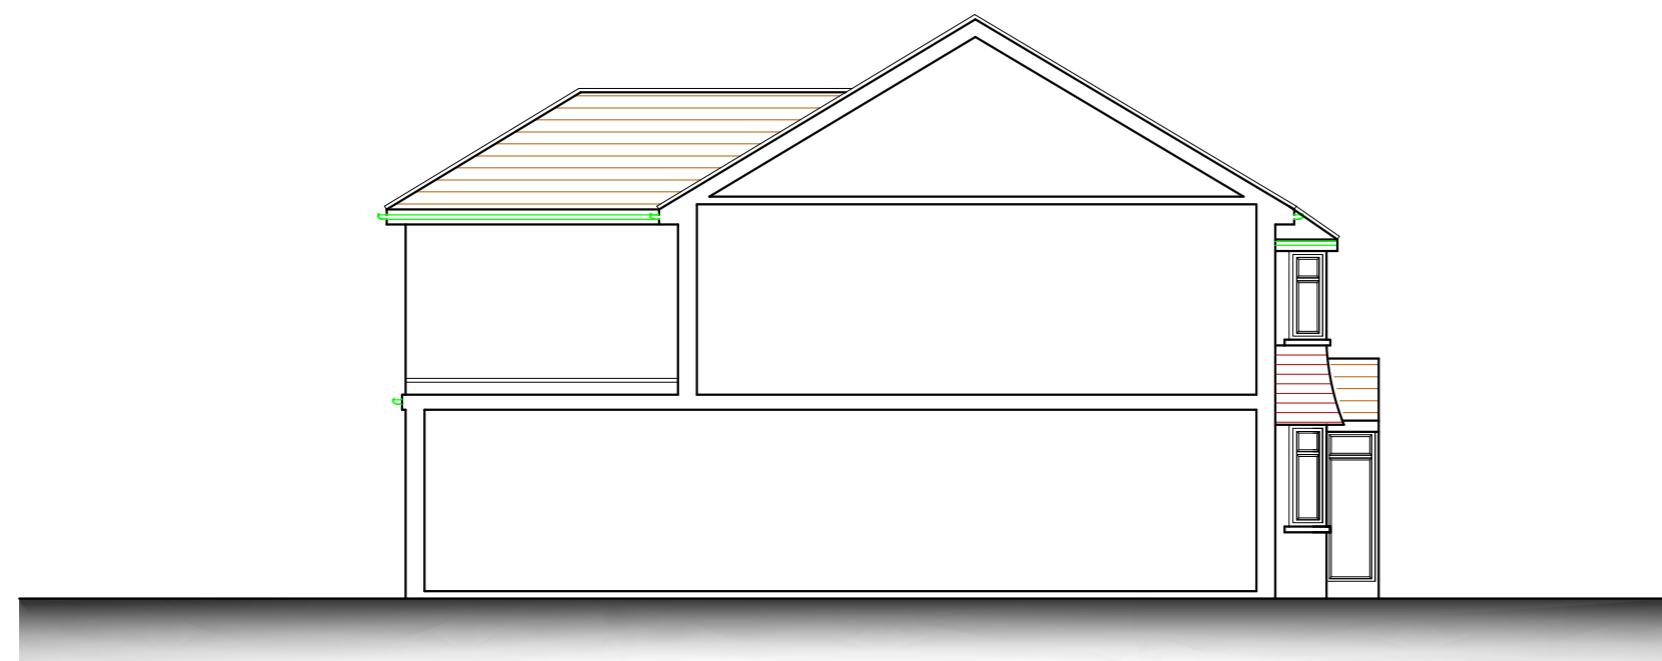

SOUTH ELEVATION



EAST ELEVATION



WEST ELEVATION



NORTH ELEVATION

## PROPOSED ELEVATIONS

14 Westcote Rise, Ruislip HA4 7LP

Scale Bar  
0 1 2 3 4 5 6 7 8 9 10 Metres

1:100 @ A2



THE GILLETT MACLEOD PARTNERSHIP  
Chartered Architects & Town Planning Consultants  
1 High Road Old Eastcote Pinner Middlesex HA5 2EW tel. 0208 868 1333

Drg. No. 22/3501/7  
Scale 1:100  
Date 25/03/22  
Drawn by SB

REVISION  
C  
drawer