


GROUND FLOOR

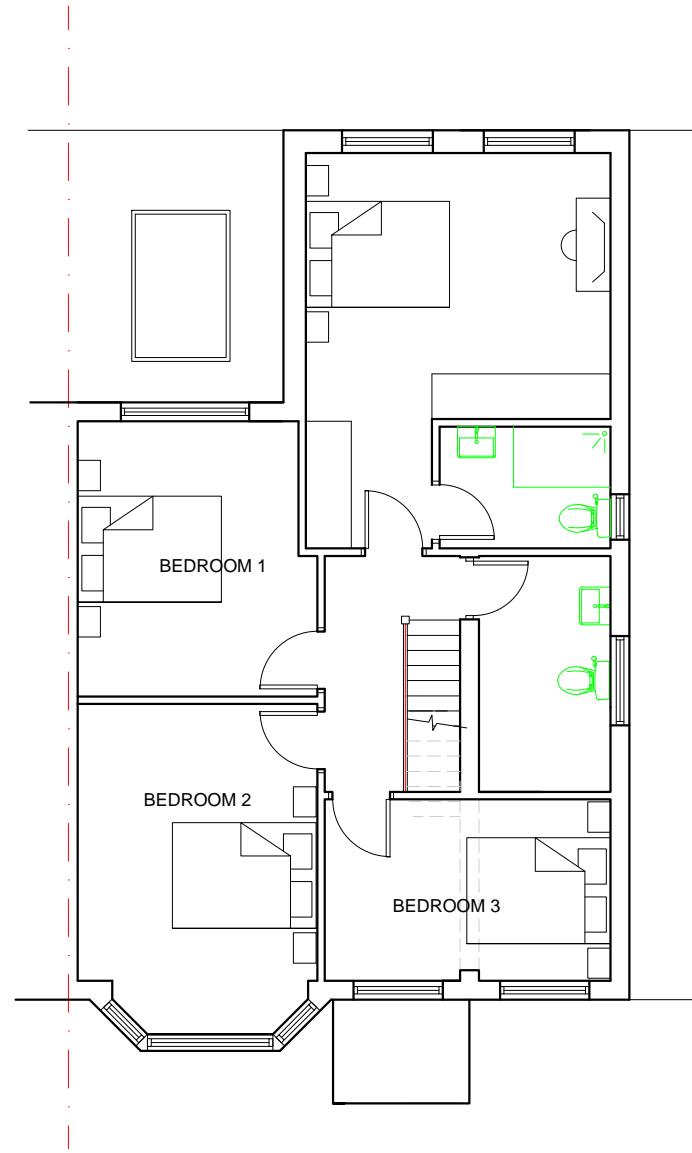

FIRST FLOOR

PROPOSED
FLOOR PLANS


14 Westcote Rise, Ruislip HA4 7LP

Scale Bar

0 1 2 3 4 5 6 7 8 9 10

1:100 @ A3

Metres

 

THE GILLETT MACLEOD PARTNERSHIP
Chartered Architects & Town Planning Consultants
1 High Road Old Eastcote Pinner Middlesex HA5 2EW tel. 0208 868 1333

Drg. No. 22/3501/6
Scale 1:100@A3
Date 25/03/22
Drawn by SB

REVISION
C
drawer