


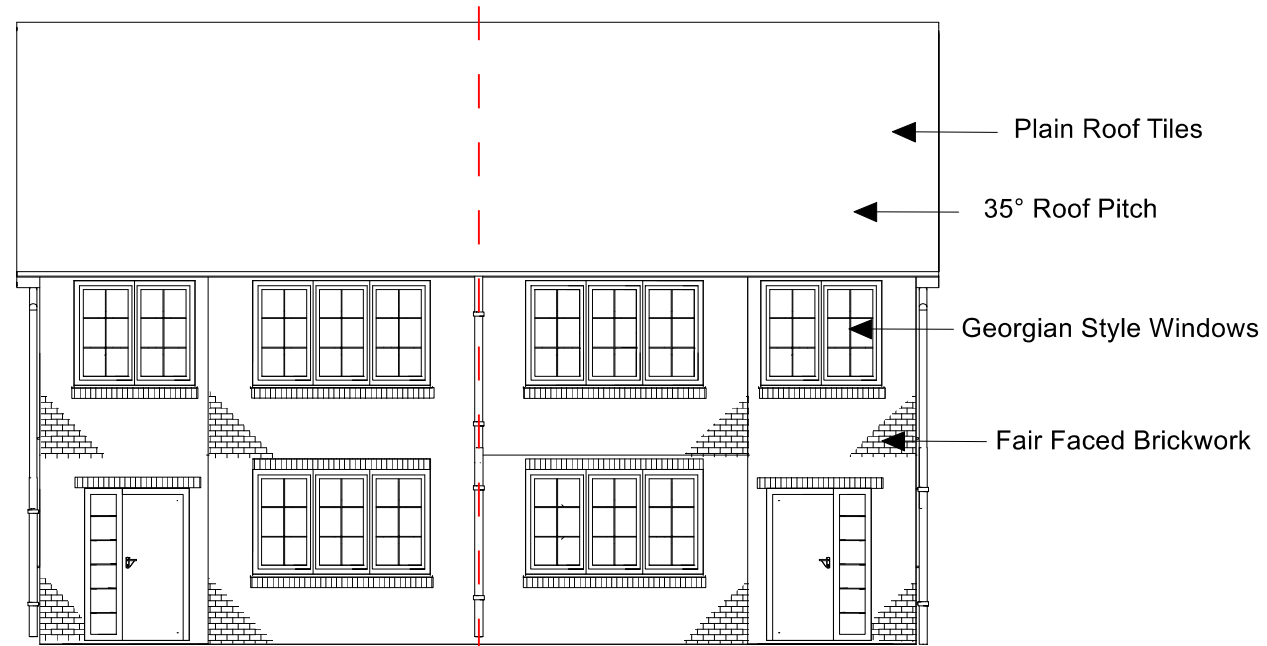


Front Elevation Scale 1:100




Rear Elevation Scale 1:100

* Obscured Glazing

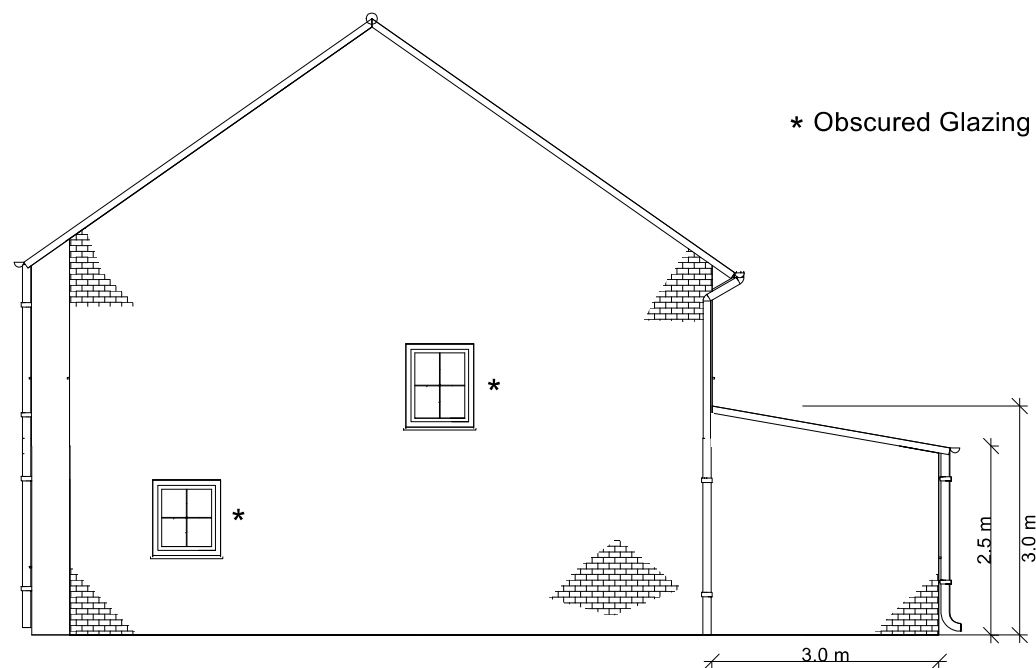

Right Side Elevation Scale 1:100

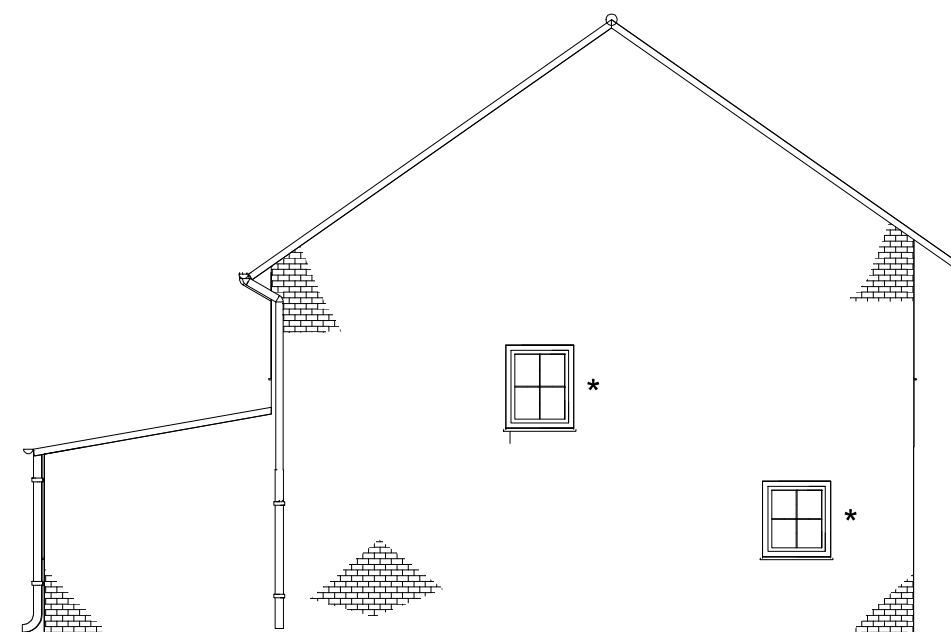

Left Side Elevation Scale 1:100

* Obscured Glazing



1:100 Scale Bar



Ikigai London Limited

Copyright notice: This drawing is the intellectual property of Ikigai London Limited, it must not be copied, reproduced or modified with out consent of author.

Drawing title: 26 Dickens Avenue,
Uxbridge
Proposed Elevations

Client:
IKIGAI LONDON LIMITED
Millbourne, Goulds green
Uxbridge, UB8 3DG

Made for: Mr Dass

Scale: 1:100 @ A3	Dwg. no. 26Dickens23/007/1
----------------------	-------------------------------

Date created: 06/02/2023