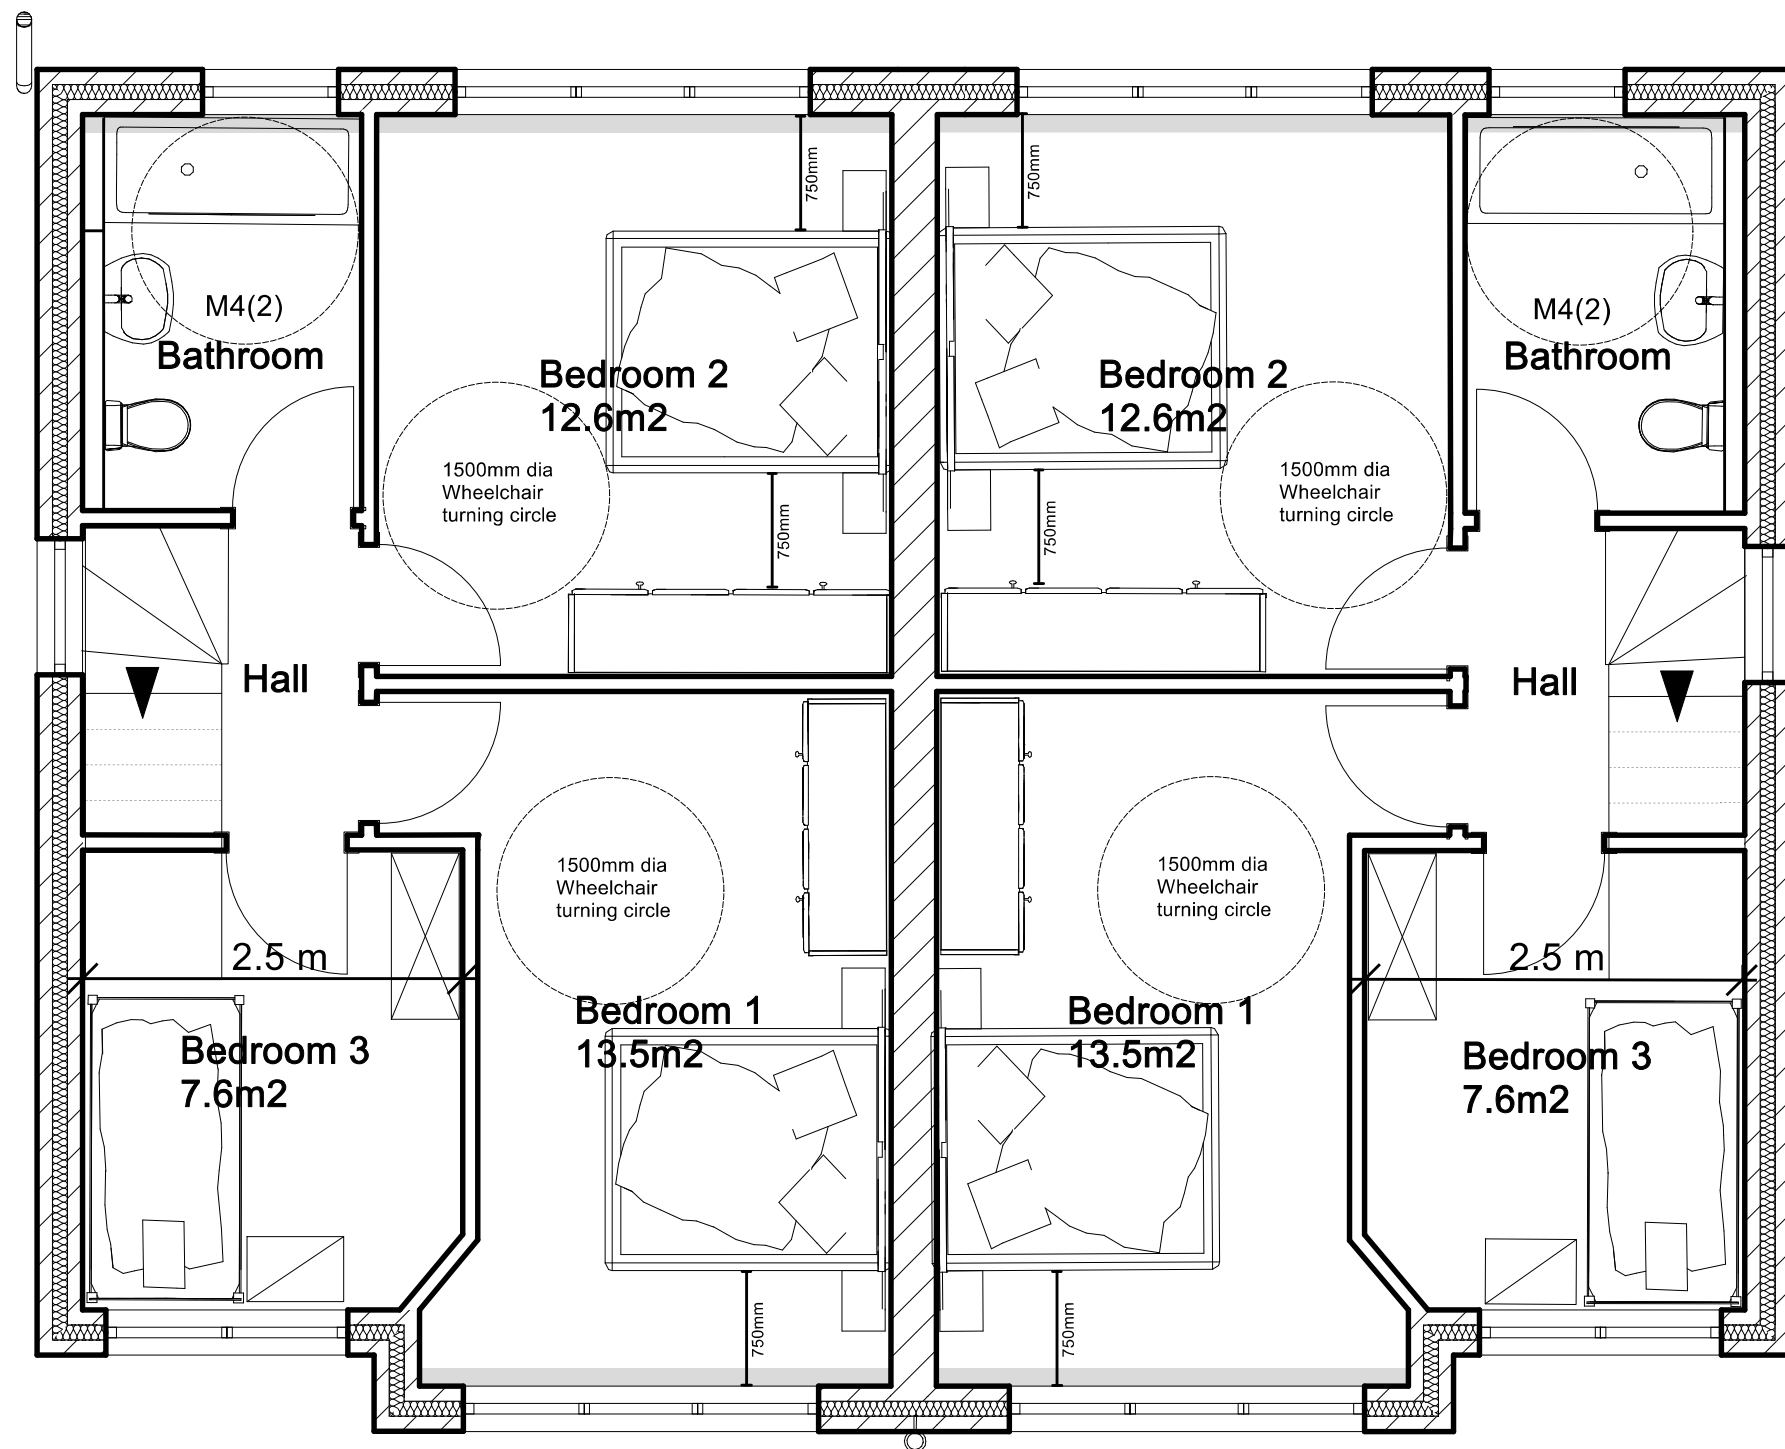


Ikigai London Limited

Drawing title: 26 Dickens Avenue,
Uxbridge
Proposed First Floor Plan

Client:
IKIGAI LONDON LIMITED
Millbourne, Goulds green
Uxbridge, UB8 3DG

Made for: Mr Dass

Scale: 1:50 @ A3 Dwg. no. 26Dickens23/005/1

Date created: 06/02/2023