


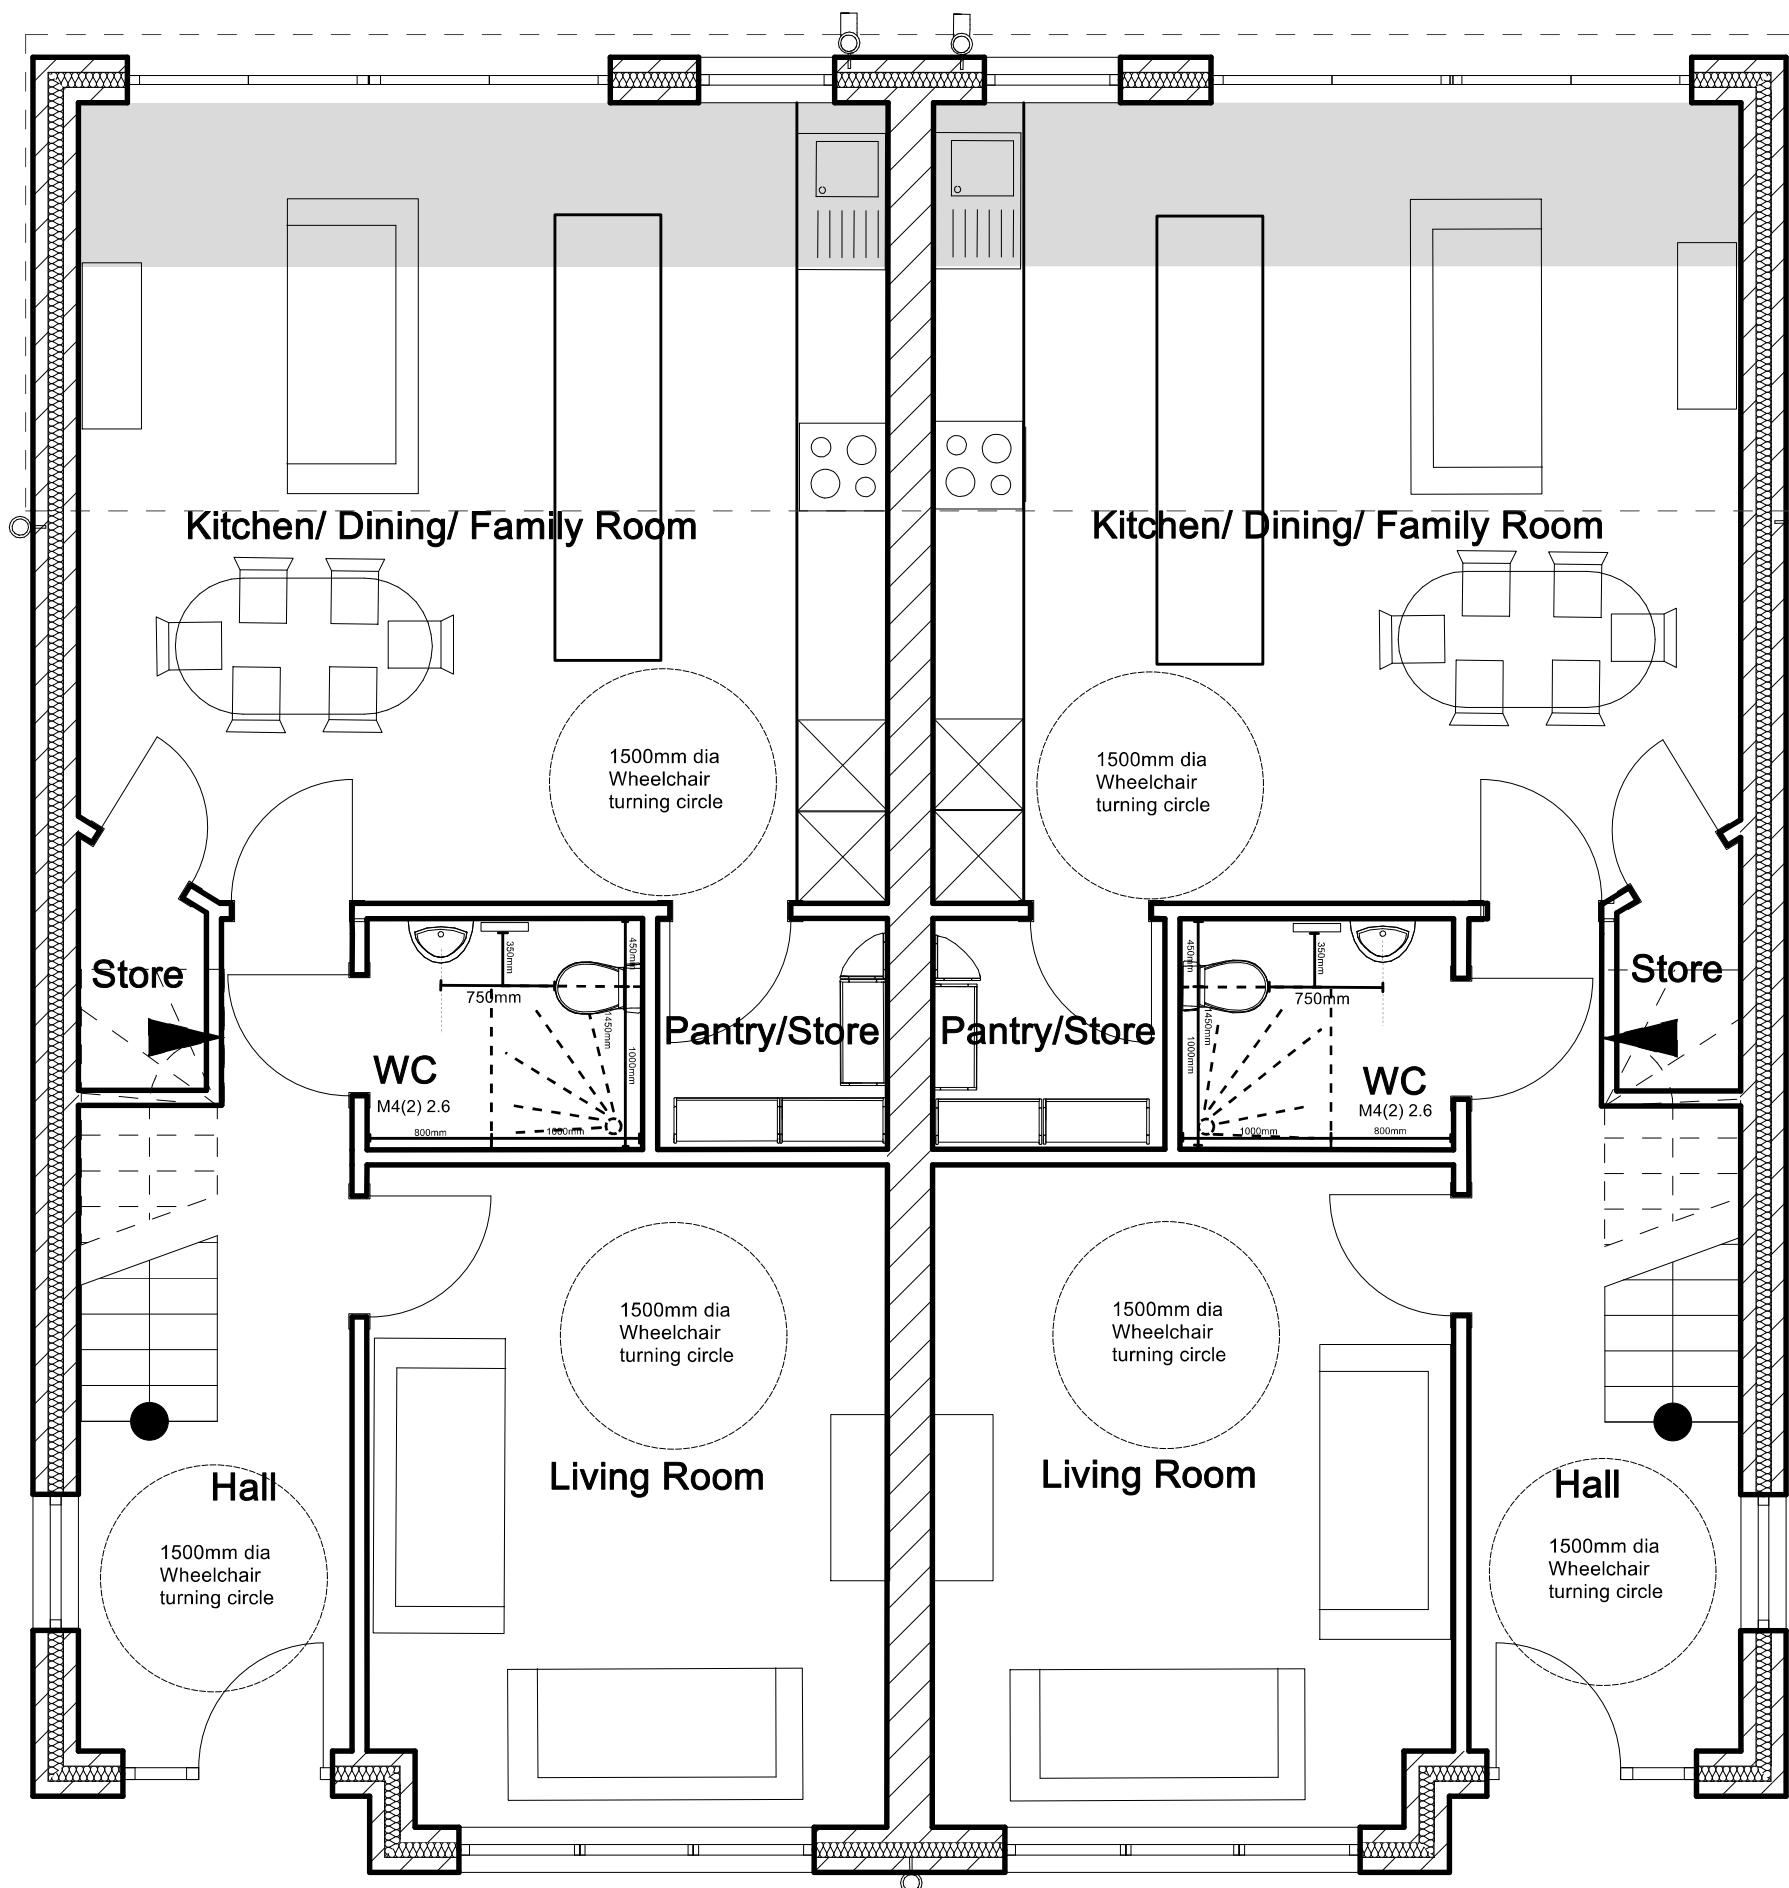

0m 1m 2m 3m 4m 5m 6m 7m 8m 9m 10m



1:50 Scale Bar

Copyright notice: This drawing is the intellectual property of Ikigai London Limited, it must not be copied, reproduced or modified with out consent of author.



DASS HOMES
LUXURY | MODERN | QUALITY

Ikigai London Limited

Drawing title: 26 Dickens Avenue,
Uxbridge
Proposed Ground Floor Plan

Client:
IKIGAI LONDON LIMITED
Millbourne, Goulds green
Uxbridge, UB8 3DG

Made for: Mr Dass

Scale: 1:50 @ A3	Dwg. no. 26Dickens23/004/2
---------------------	-------------------------------

Date created: 22/06/2023