




0m 1m 2m 3m 4m 5m 6m 7m 8m 9m 10m



1:50 Scale Bar

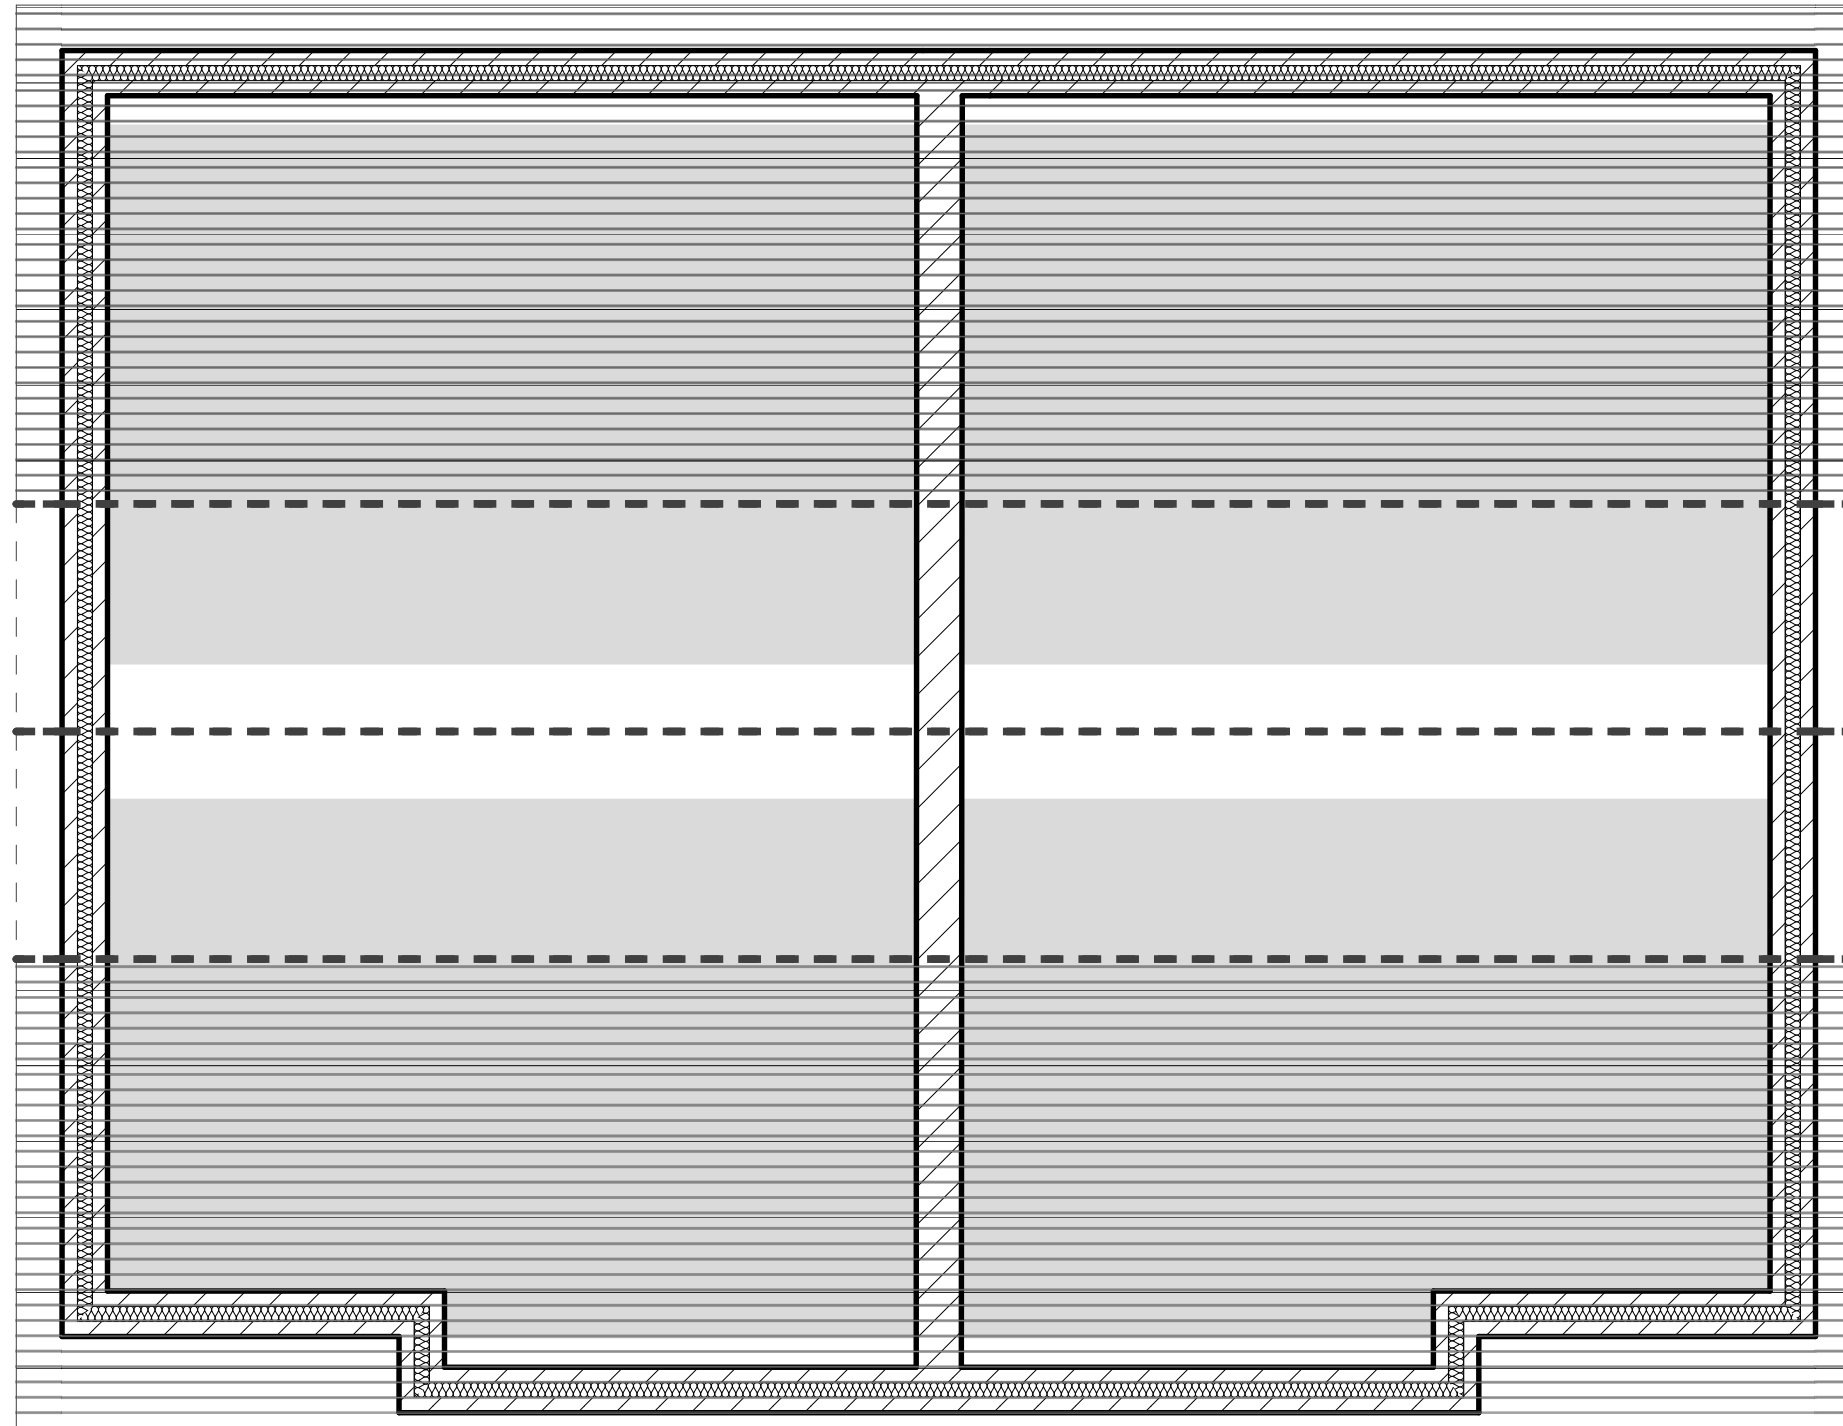

Ikigai London Limited 

Drawing title: 26 Dickens Avenue, Uxbridge Proposed Roof Plan	
Client: IKIGAI LONDON LIMITED Millbourne, Goulds green Uxbridge, UB8 3DG Made for: Mr Dass	
Scale: 1:50 @ A3	Dwg. no. 26Dickens23/006/1
Date created: 06/02/2023	