



Front Elevation
Scale 1:100

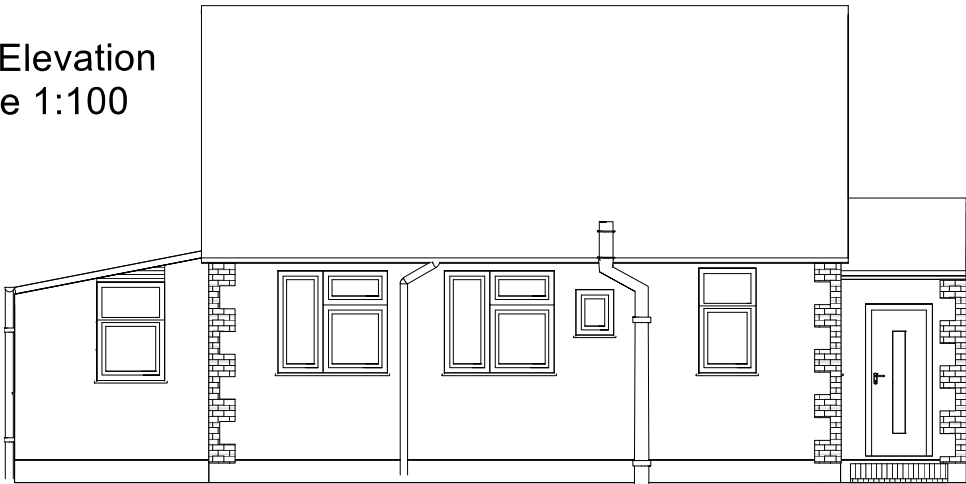


Rear Elevation
Scale 1:100




R Side Elevation
Scale 1:100

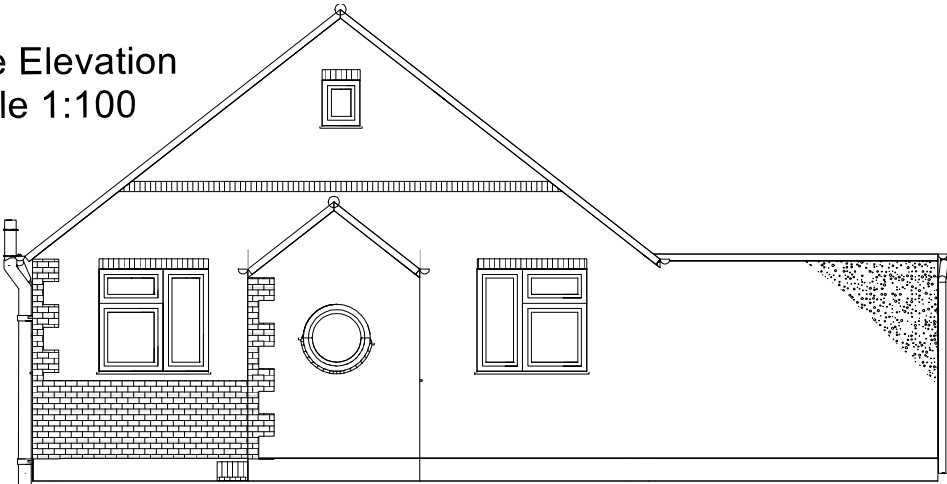


L Side Elevation
Scale 1:100

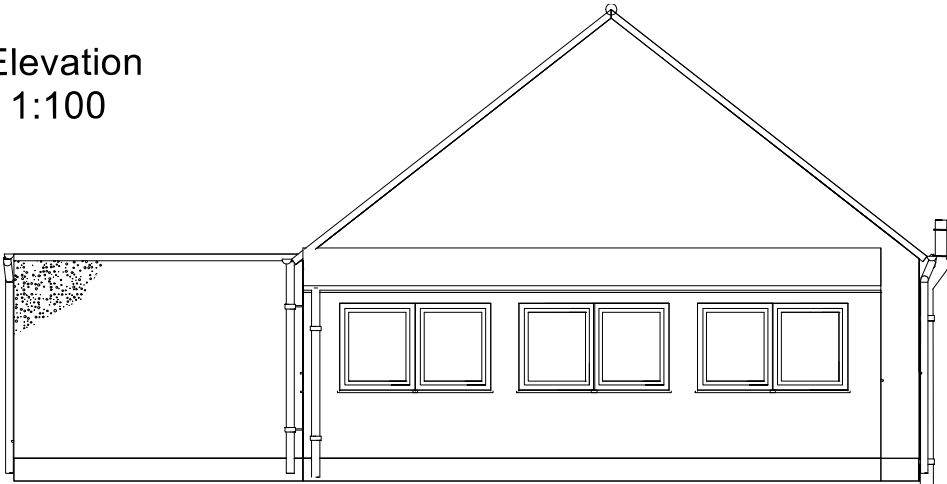


Ground Floor Plan
Scale 1:100

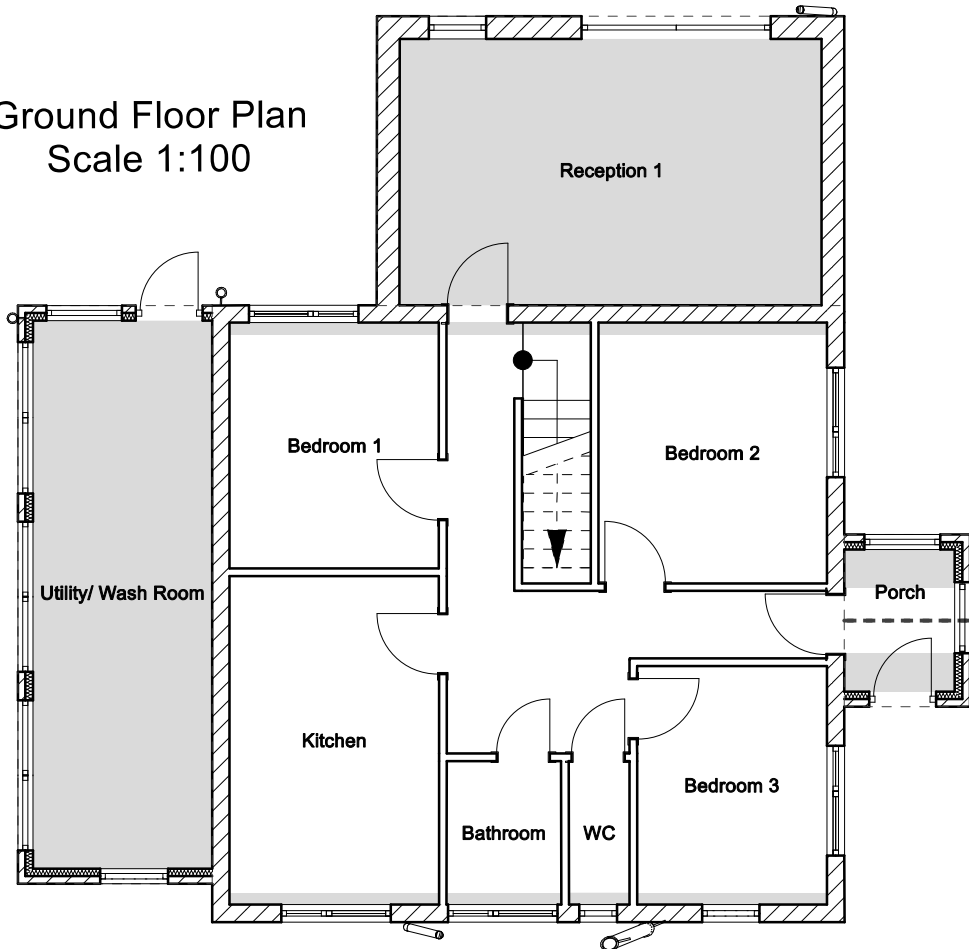

First Floor Plan
Scale 1:100

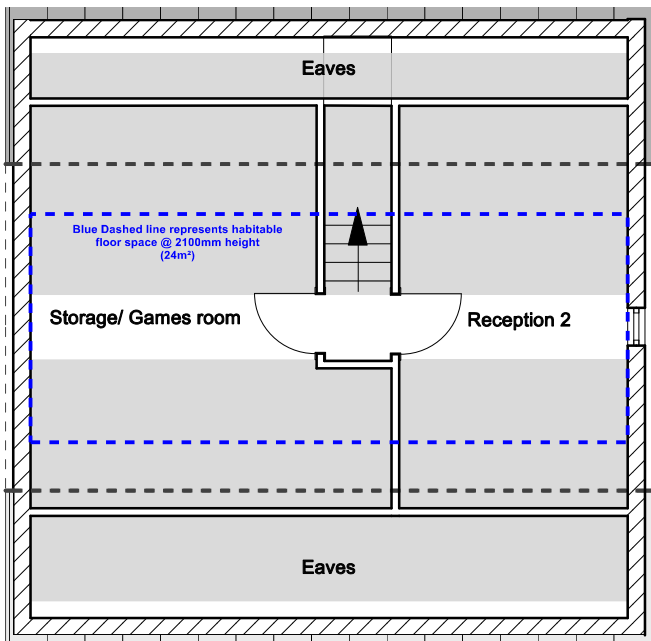


DASS HOMES
LUXURY | MODERN | QUALITY
 **Ikigai London Limited**

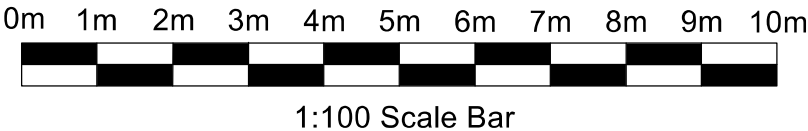

Drawing title: 26 Dickens Avenue, Uxbridge Existing Elevations & Existing Floor Plans	
Client: IKIGAI LONDON LIMITED Millbourne, Goulds green Uxbridge, UB8 3DG	
Made for: Mr Dass	
Scale: 1:100 @ A3	Dwg. no. 26Dickens23/001/1
Date created: 06/02/2023	