


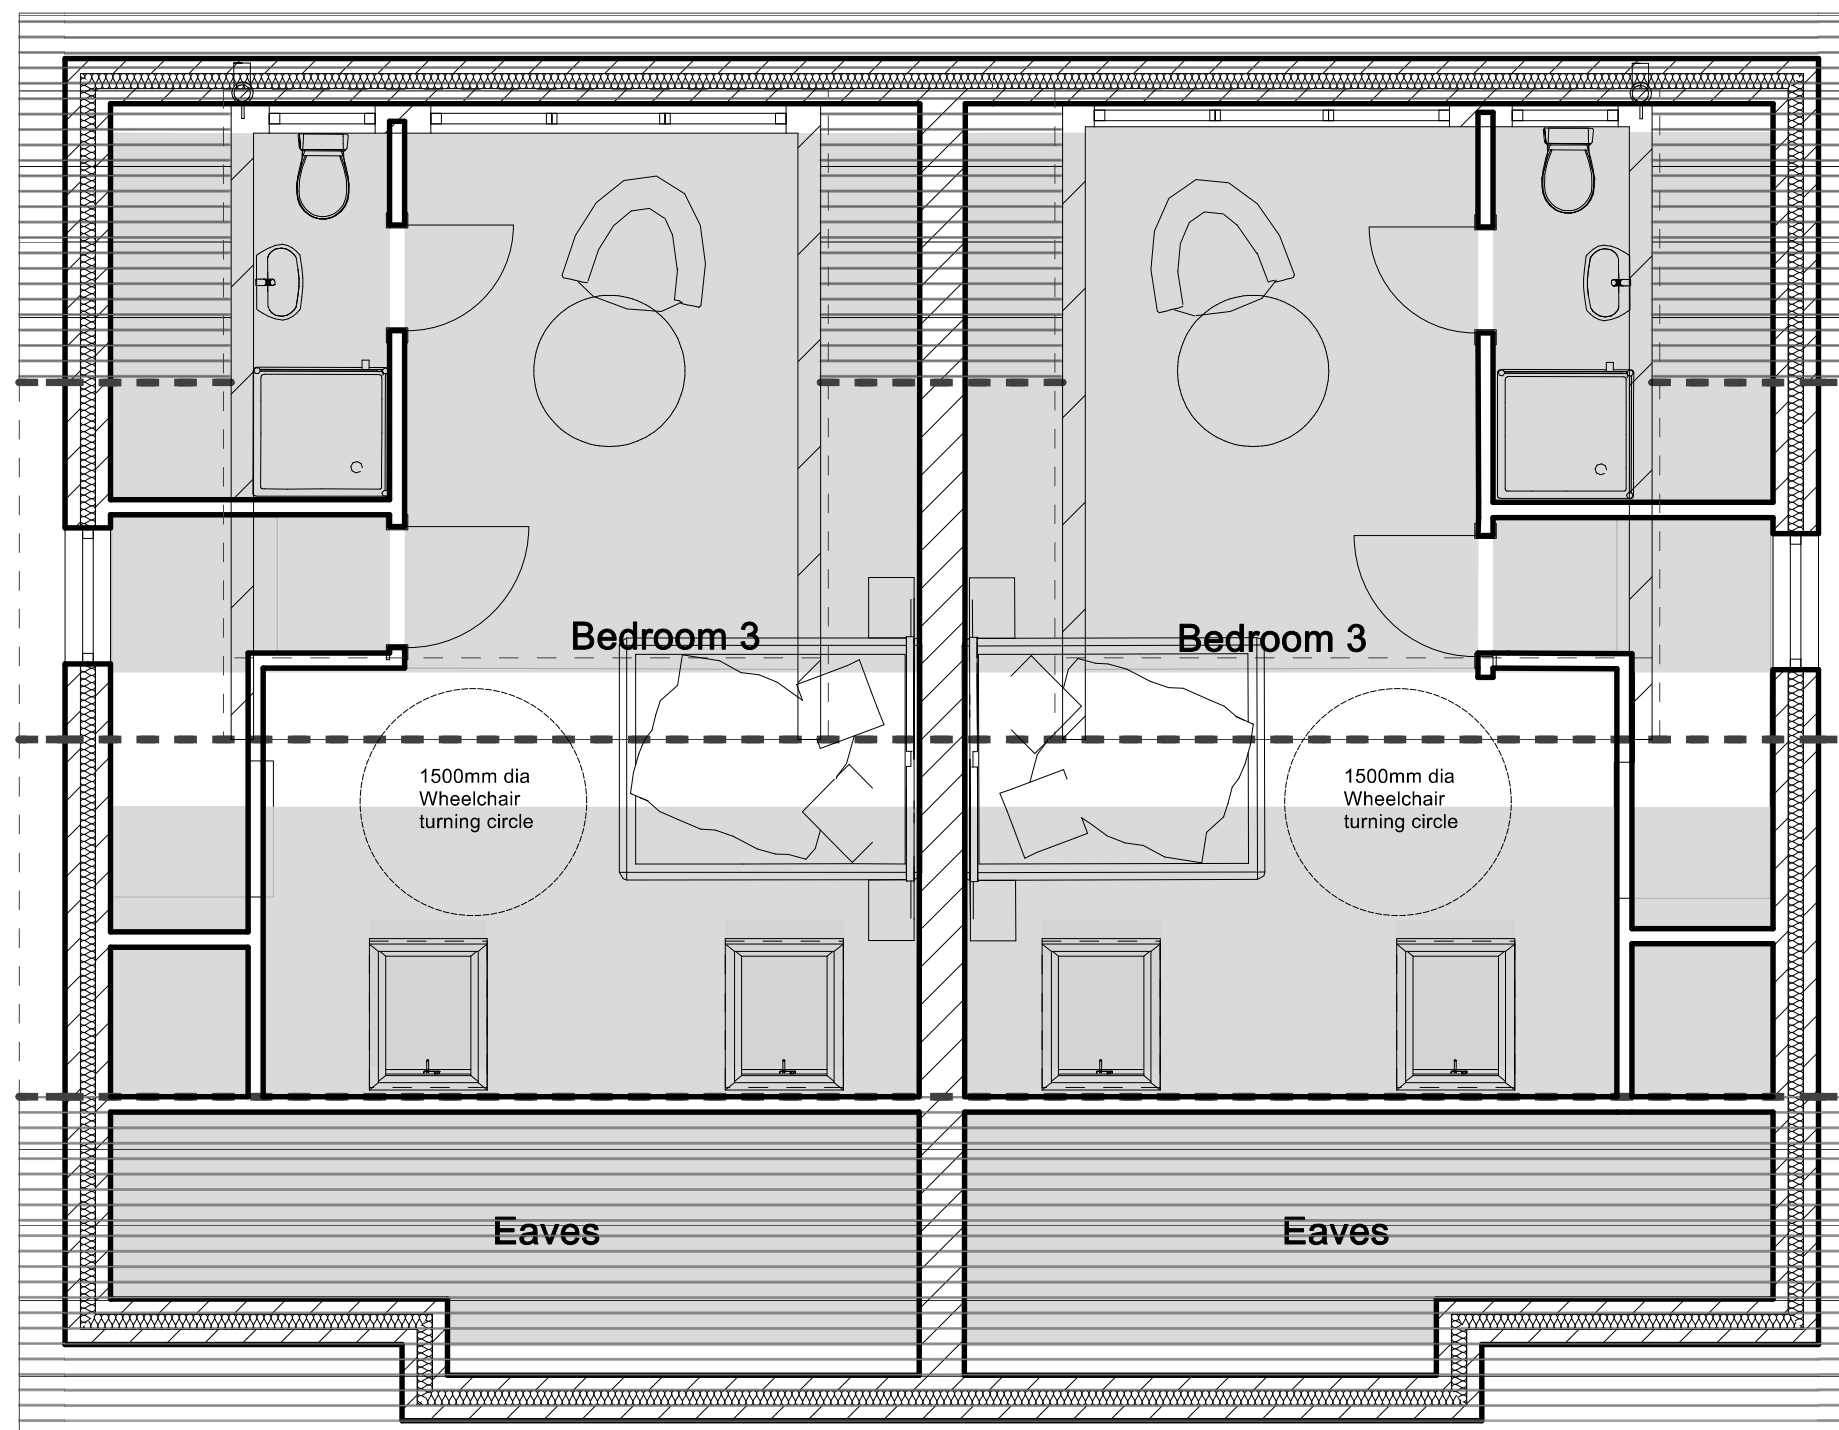

Overall Roof Width 12.2m
 Dormer 1 Width - 3.9m
 Dormer 2 Width - 3.9m

Combined dormer width usage
 $((3.9+3.9)/12.2) \times 100 = 63.93\%$

Policy DMHD 1 2/3 dormer
 size guidance as % = 66.67%



1:50 Scale Bar



Ikigai London Limited

Drawing title: 26 Dickens Avenue,
 Uxbridge
 Proposed Loft/ Roof Floor Plan

Client:
 IKIGAI LONDON LIMITED
 Millbourne, Goulds green
 Uxbridge, UB8 3DG

Made for: Mr Dass

Scale: 1:50 @ A3	Dwg. no. 26Dickens23/006/2
---------------------	-------------------------------

Date created: 06/02/2023