


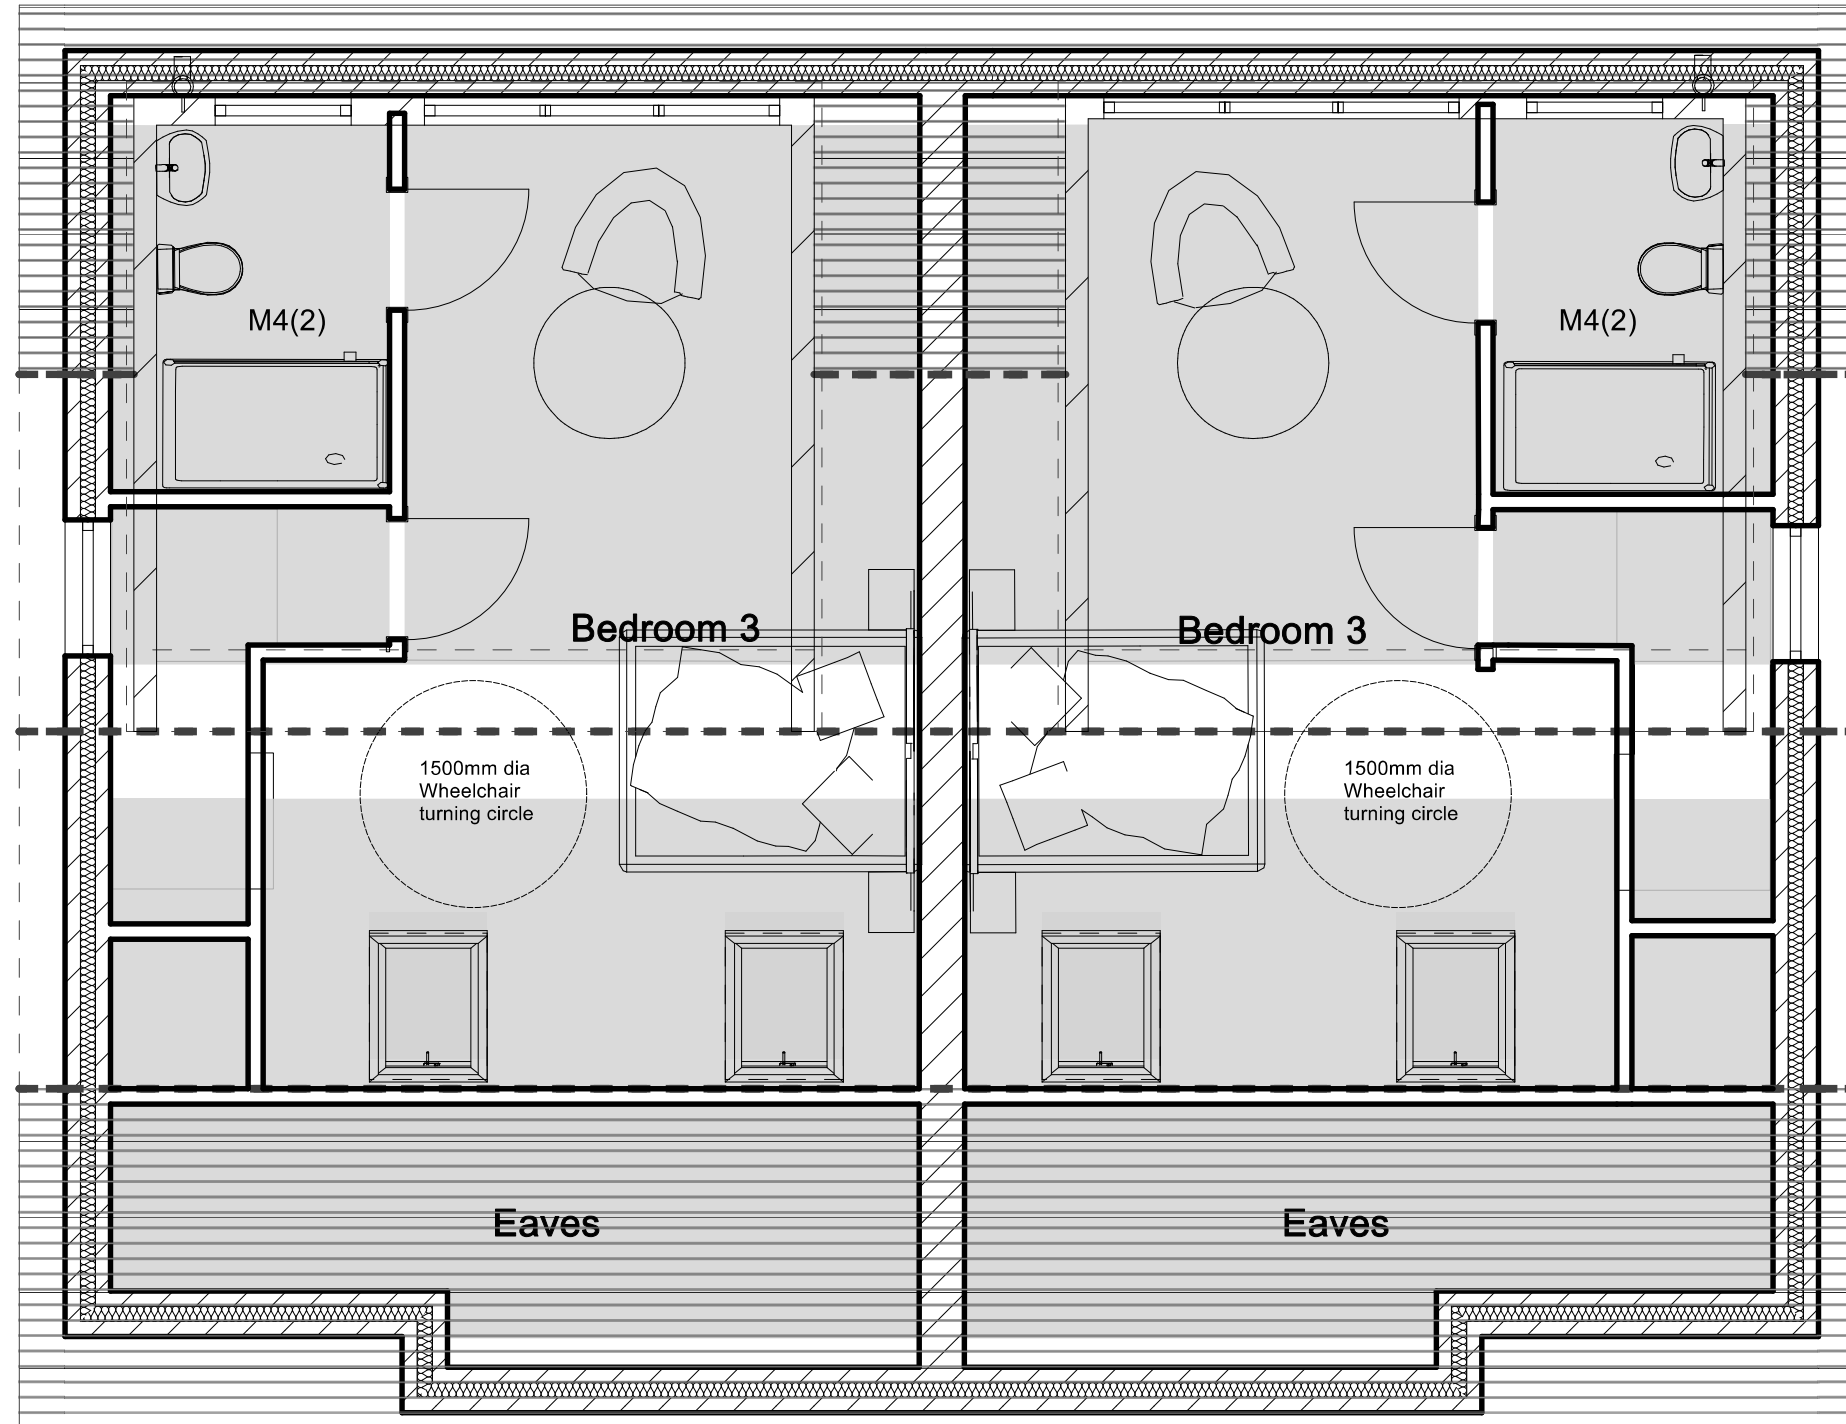

0m 1m 2m 3m 4m 5m 6m 7m 8m 9m 10m



1:50 Scale Bar



Ikigai London Limited

Drawing title: 26 Dickens Avenue,
Uxbridge
Proposed Loft/ Roof Floor Plan

Client:
IKIGAI LONDON LIMITED
Millbourne, Goulds green
Uxbridge, UB8 3DG

Made for: Mr Dass

Scale: 1:50 @ A3	Dwg. no. 26Dickens23/006/1
---------------------	-------------------------------

Date created: 06/02/2023