


**LEGEND**

C1/C2/C3: Steel posts 80x80 SHS 5.0  
 C6: Steel posts 100x50 RHS 5.0  
 C4/C5/C7: Steel posts 88.9x10.0 CHS

**ASSUMPTIONS**

CANTILIVER DETAIL TO LINK  
 BUILDING ASSUMED TO BE  
 CLADDING MANUFACTURERS  
 DETAIL

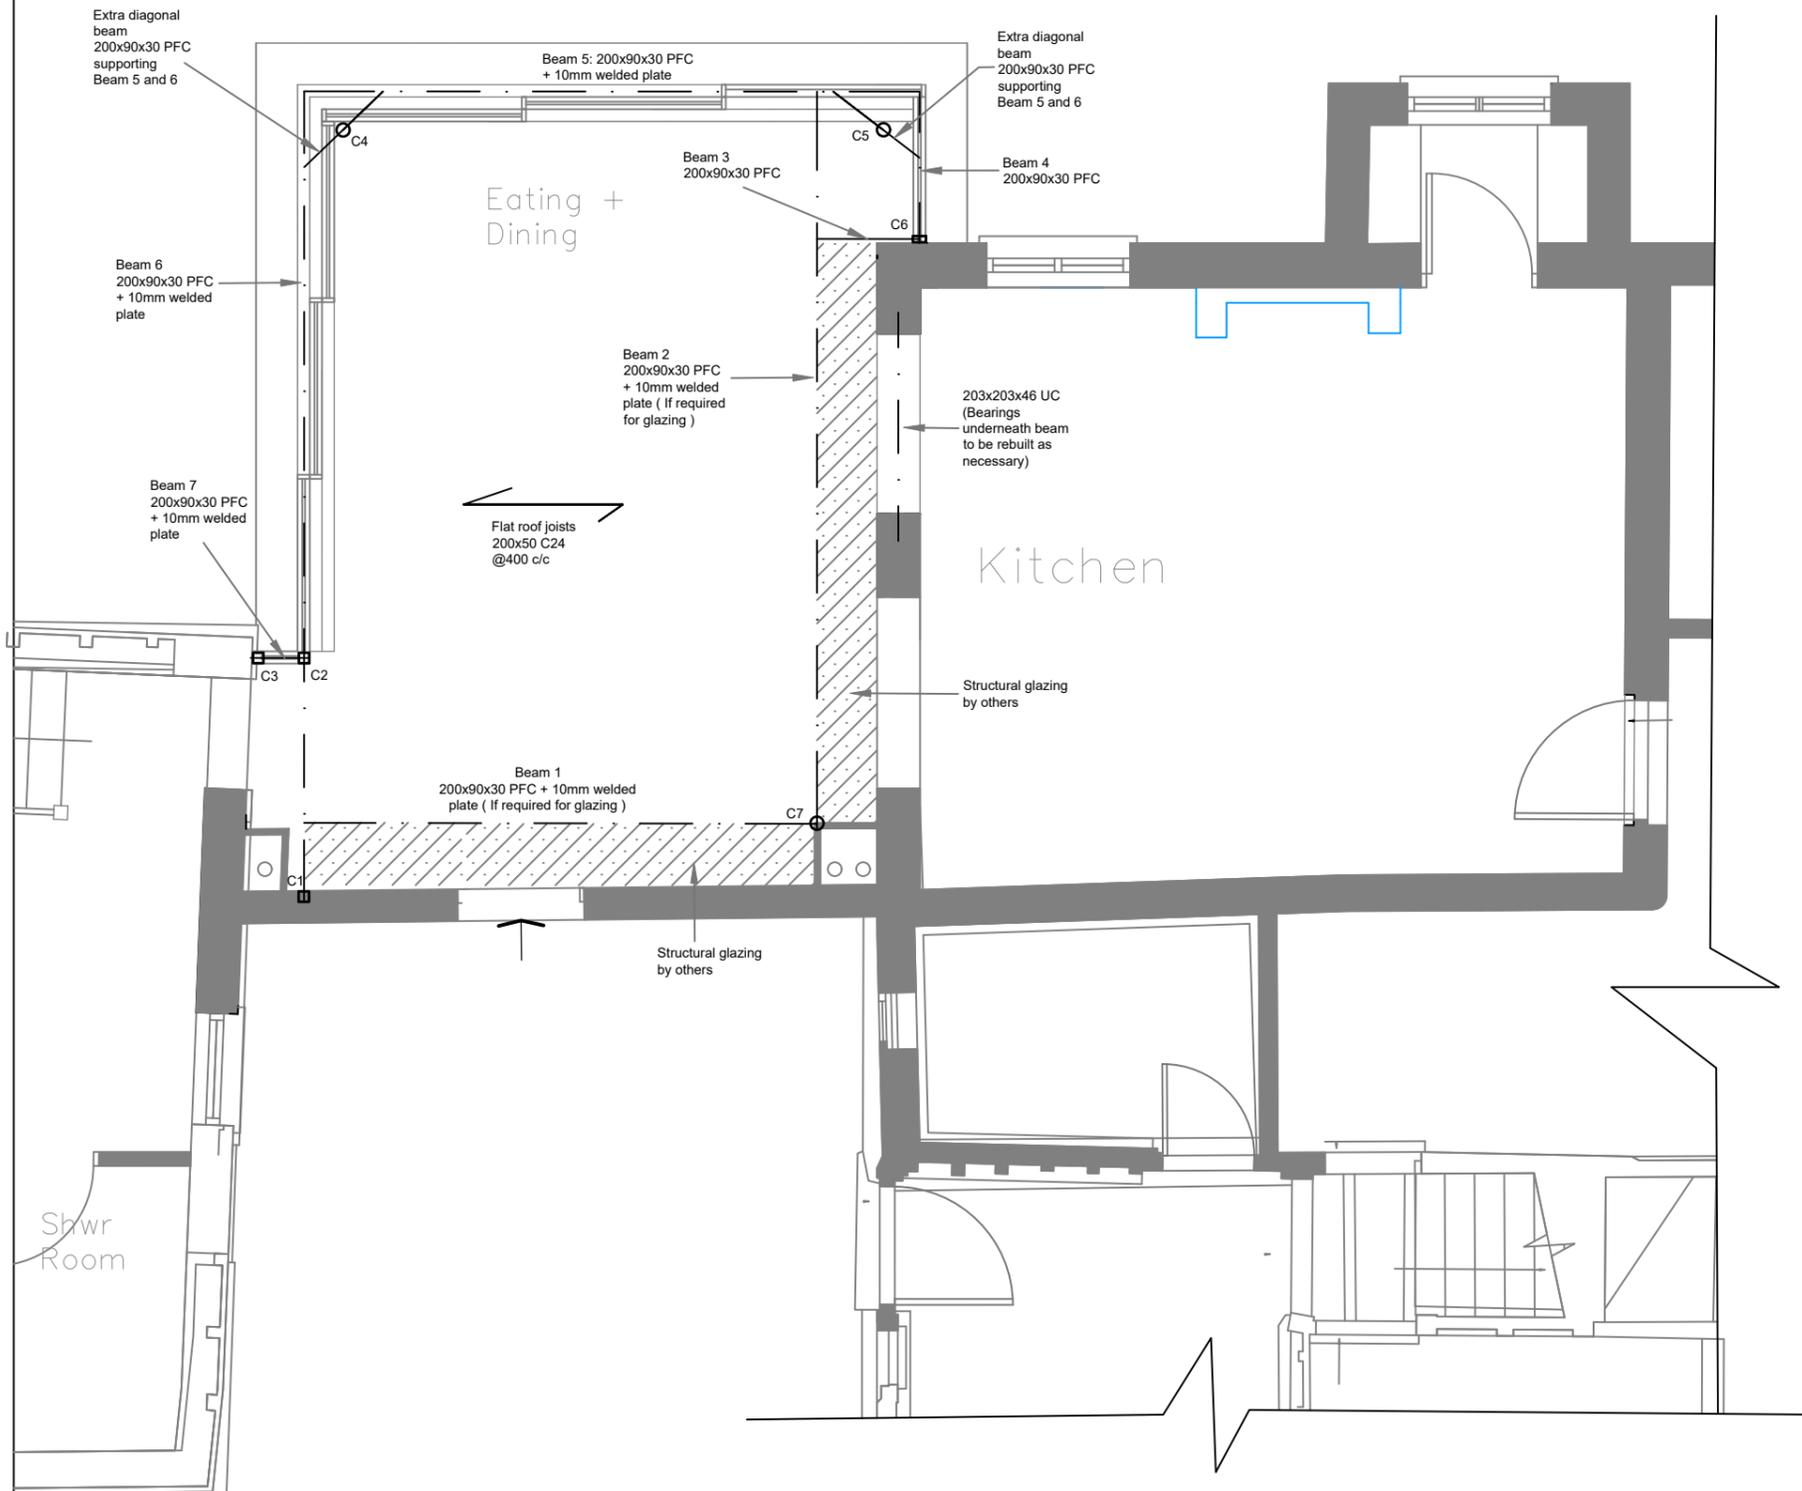

**General Construction Notes:**

All calculations / drawings are to be read in conjunction with all other engineering and architectural drawings.

Do not scale from drawings. any discrepancies between drawings of different scales and between drawings and specifications where appropriate to be brought to the attention of the engineer for clarification or rectification.

COPYRIGHT RESERVED

Rev	Date	Description
A	02.02.26	INITIAL STRUCTURAL ARRANGEMENT ADDED

Client  
 MR RUSSELL LAKIN

Job Title  
 OLD CLACK FARM,  
 HAREFIELD UB9 6LU

Drawing Title  
 PROPOSED GROUND  
 FLOOR PLAN

**CROSSLAND  
 STRUCTURAL LTD**  
 38 Eton Square, Eton. SL4 6BQ.

Scale See dwg @ A3	Date FEB'26	Drawn NIC
Dwg No. 0121-01	Checked	Rev A