




Proposed **Section CC**
Scale 1:100

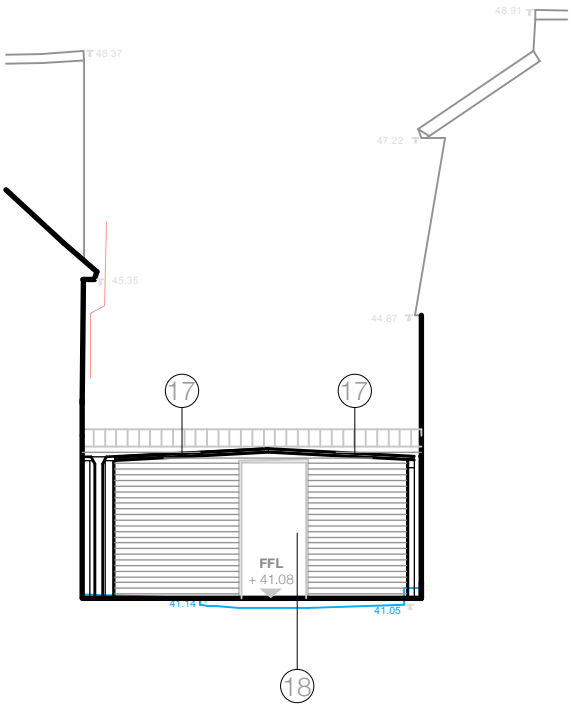

Proposed **Section DD**
Scale 1:100

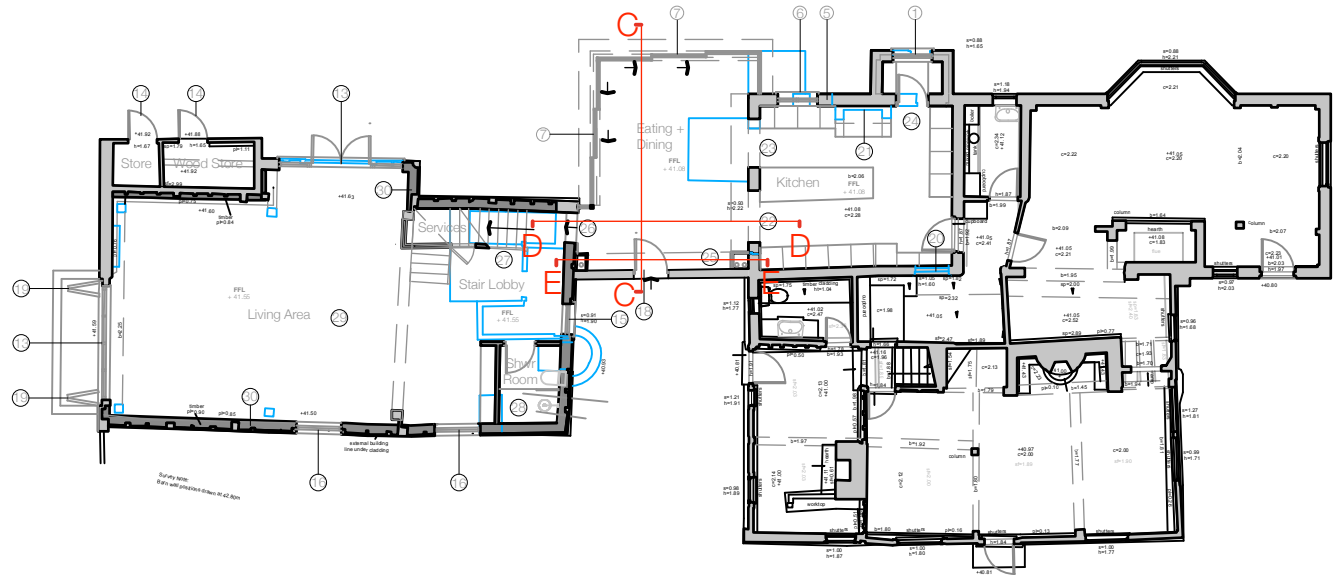

Proposed **Ground Floor Plan**
Scale 1:200

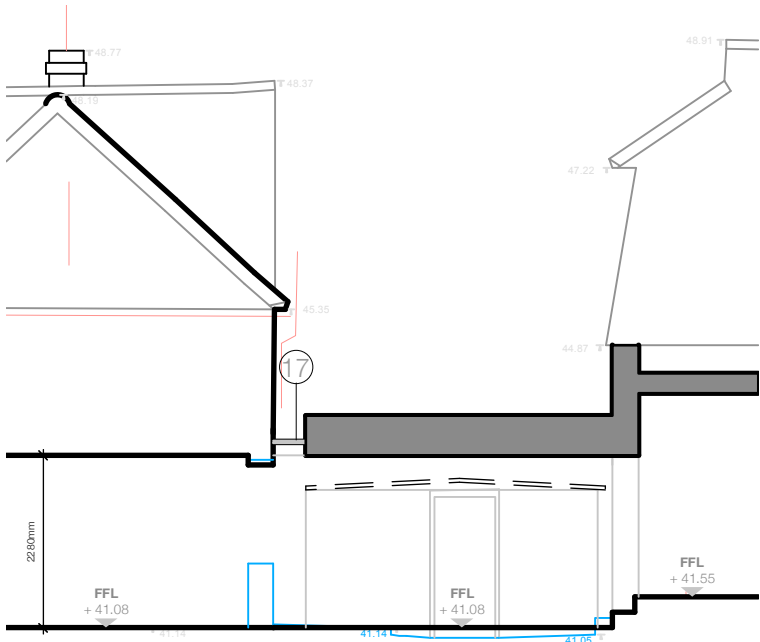

Proposed **Section EE**
Scale 1:100

General Notes
All setting out must be checked on site.
All levels must be checked on site and refer to Ordinance Datum Newlyn unless alternative Datum given.
All dimensions must be checked on site.
This drawing must not be scaled.
This drawing must be read in conjunction with all other relevant drawings and specification clauses.
This drawing must not be used for land transfer purposes.
This drawing must not be used on site unless issued for construction.
Subject to survey, consultation and approval from all statutory authorities.

Drawing Notes

FILE REF No: 25/11/PL436/Lakin
STATUS REVISION DATE DRN CHK

☐ Proposed Demolition

Client

Mr. & Mrs. R. Lakin

Project Title

Old Clack Farm,
Tile Kiln Lane,
Harefield,
Uxbridge, UB9 6LU

Drawing Title

Proposed Section CC + DD + EE

Scale @ A3 Size Date

1:100/200 @ A3 Nov'25

Drawing No. Status & Revision

25/11/PL436 **Planning**

Kristian Peel
ARCHITECTURE

Kristian Peel Architecture Ltd
9 Solesbridge Lane,
Chorleywood,
Hertfordshire
WD3 5SN

www.kristianpeelarchitecture.co.uk
studio@kristianpeelarchitecture.co.uk

LEGEND

- ① Replacement double glazed timber window.

② Proposed replacement render.

③ Proposed timber barge board.

④ Proposed Black UPVC guttering to match existing.

⑤ Removal of existing window or door.

⑥ Replacement double glazed timber window.

⑦ Proposed slimline double glazed powder coated grey door system.
- ⑧ Proposed grey rubber roof.

⑨ Proposed powder coated metal gutter and overhang.

⑩ Repair to the existing black feather edged boarding.

⑫ Repair of the existing low level brickwork.

⑬ Proposed double glazed crittal doors and windows

⑭ Replacement timber doors.
- ⑮ Replacement powder coated double glazed window.

⑯ Proposed powder coated double glazed window.

⑰ Proposed roof glazing laid to falls.

⑱ Proposed powder coated aluminium glazed door.

⑲ Proposed concertina timber barn doors.

⑳ Proposed infill of existing window.

㉑ Proposed removal of non-original brickwork around aga.