

General Notes

All setting out must be checked on site.

All levels must be checked on site and refer to Ordnance Datum Newlyn unless alternative Datum given.

All dimensions must be checked on site.

This drawing must not be scaled.


This drawing must be read in conjunction with all other relevant drawings and specification clauses.

This drawing must not be used for land transfer purposes.

This drawing must not be used on site unless issued for construction.

Subject to survey, consultation and approval from all statutory authorities.

Note: Extent of Proposed Planning and Listed Building Application

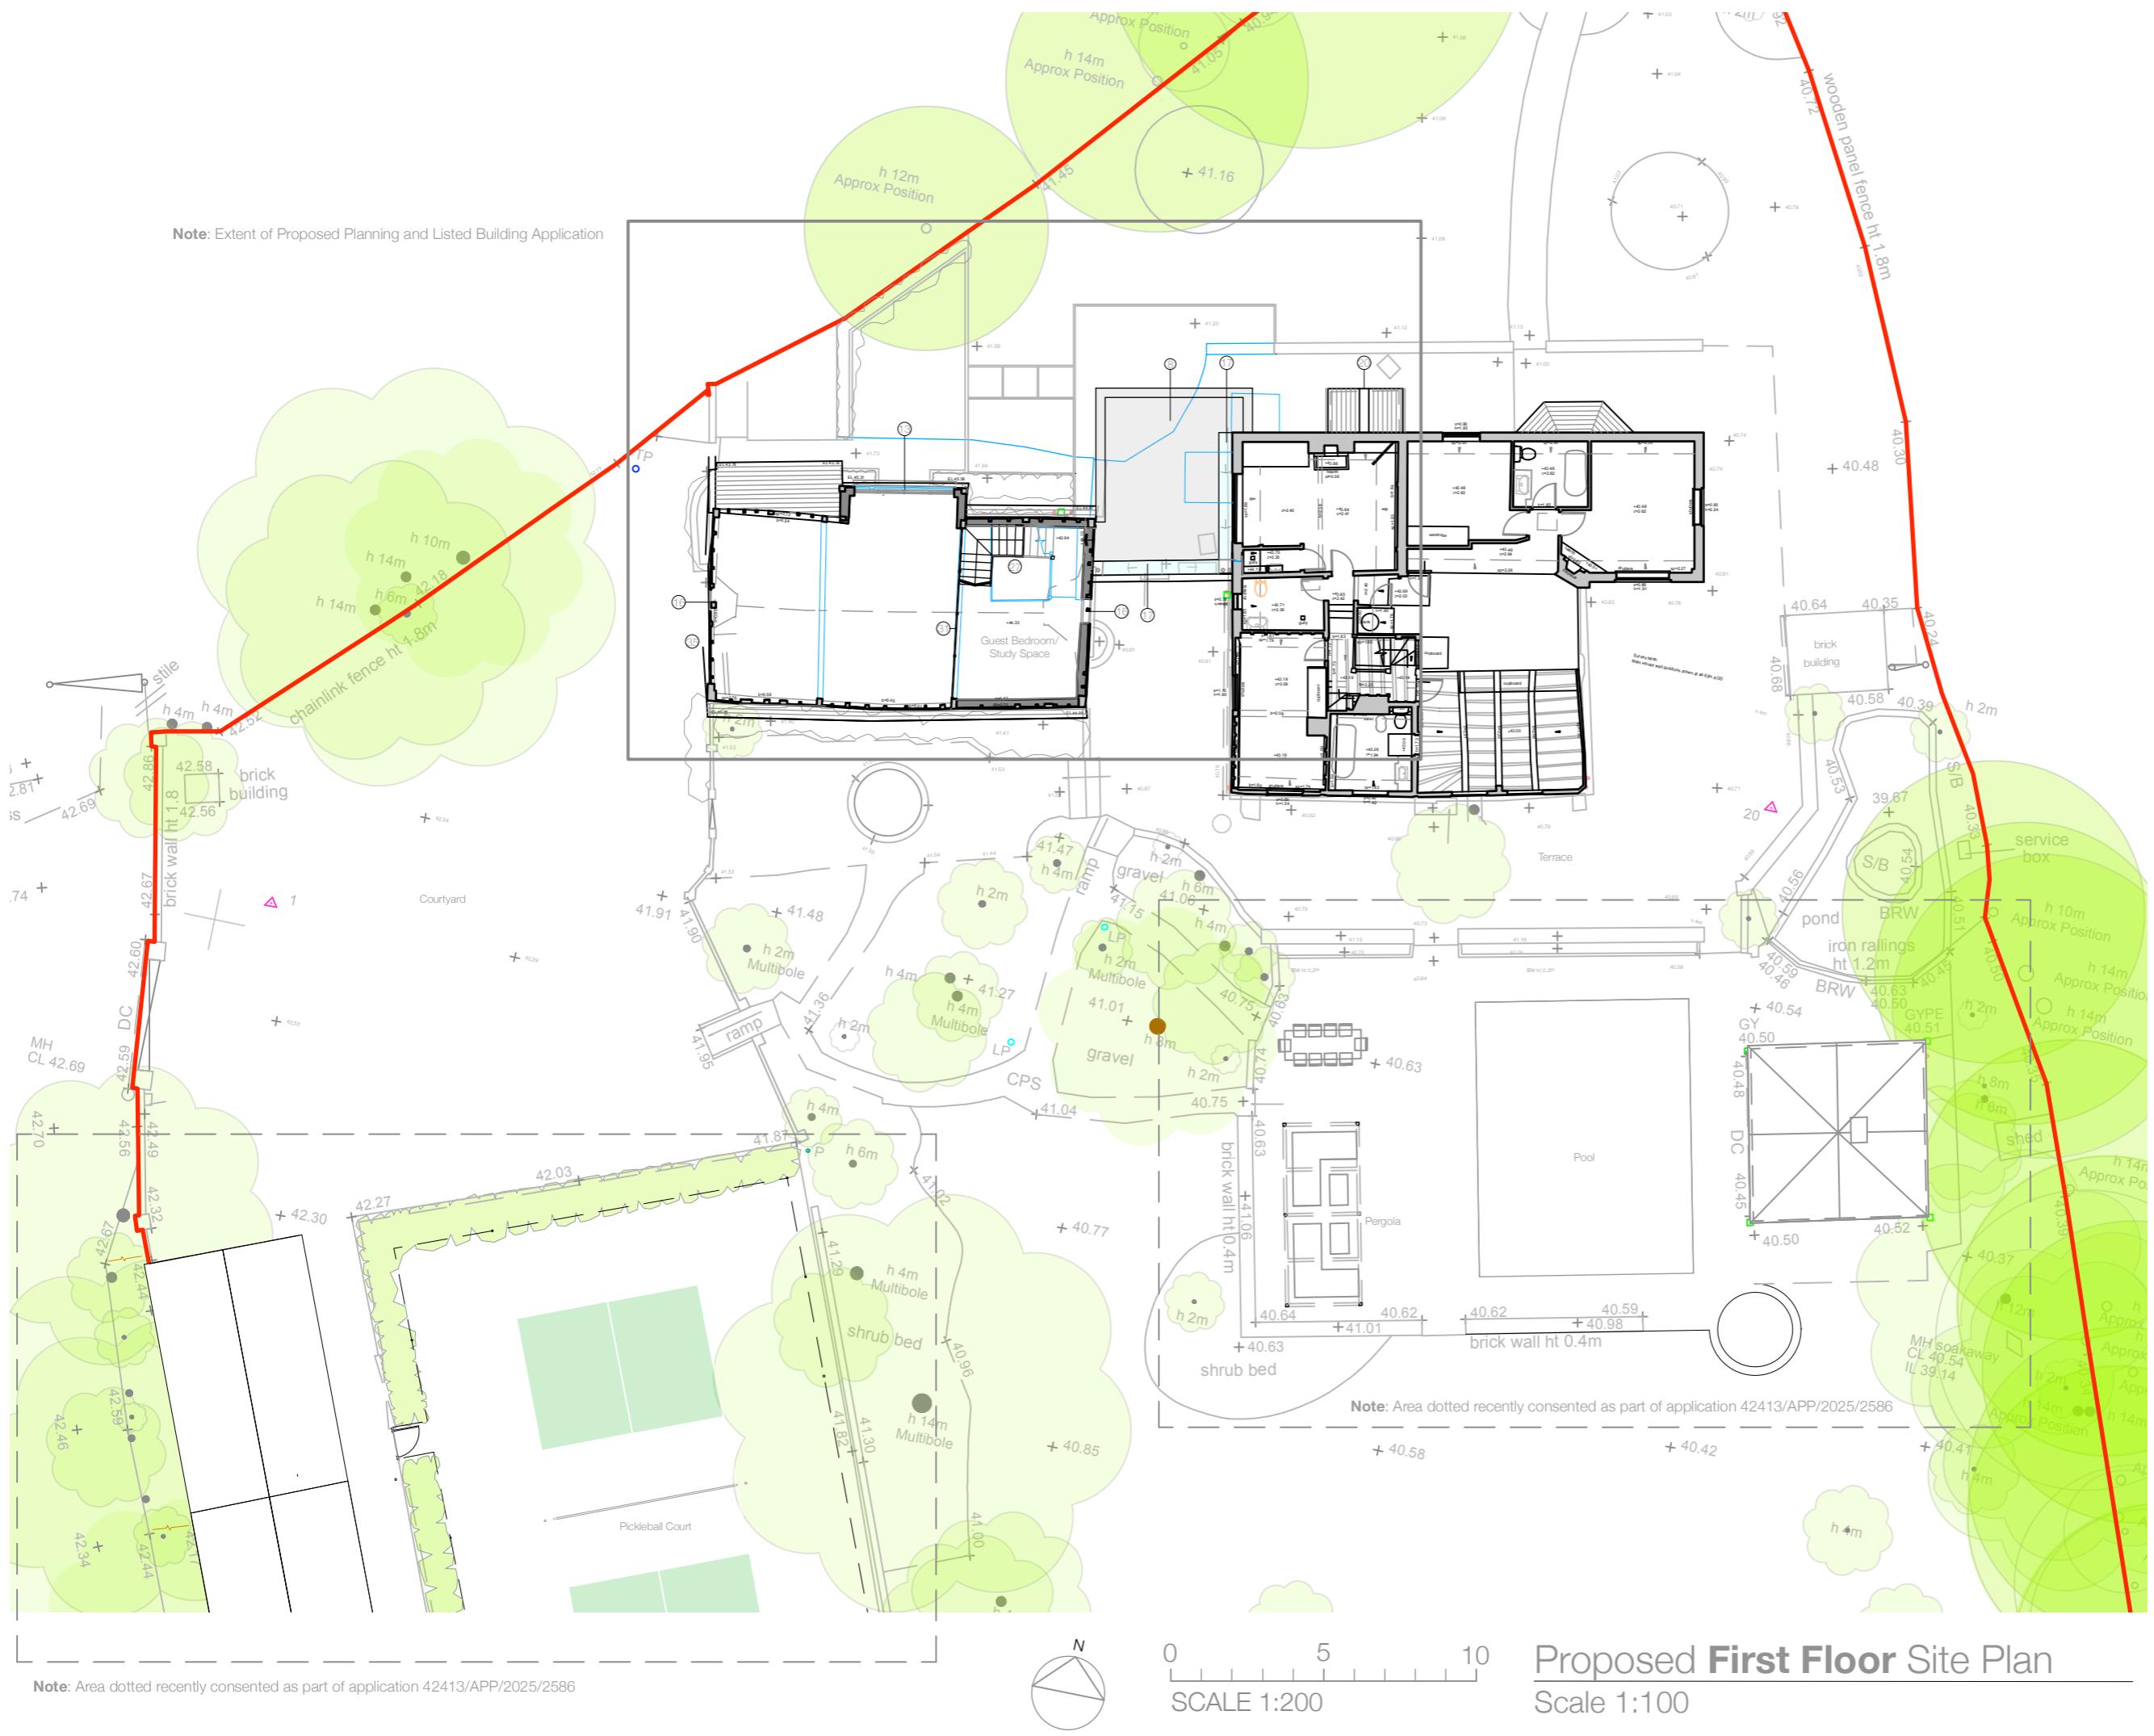

Drawing Notes

FILE REF No: 25/11/PL206Lakin

STATUS REVISION DATE DRN CHK

Site Boundary

Proposed Demolition

Mr. & Mrs. R. J. Lakin

Old Clack Farm,
Tile Kiln Lane,
Harefield,
Uxbridge, UB9 6LU

Drawing Title

Proposed First Floor Site Plan

Scale @ A3 Size

1:200 @ A3

Nov'25

25/11/PI 206

Kristian Peel

ARCHITECTURE

Kristian Peel Architecture Ltd
9 Solesbridge Lane,
Chorleywood,
Hertfordshire
WD3 5SN