


General Notes

© ABAY ARCHITECTURE RIBA

All dimensions and levels to be checked on site and any discrepancies to be reported to the architect before construction.

Written dimensions to be taken in preference to scaled dimensions.

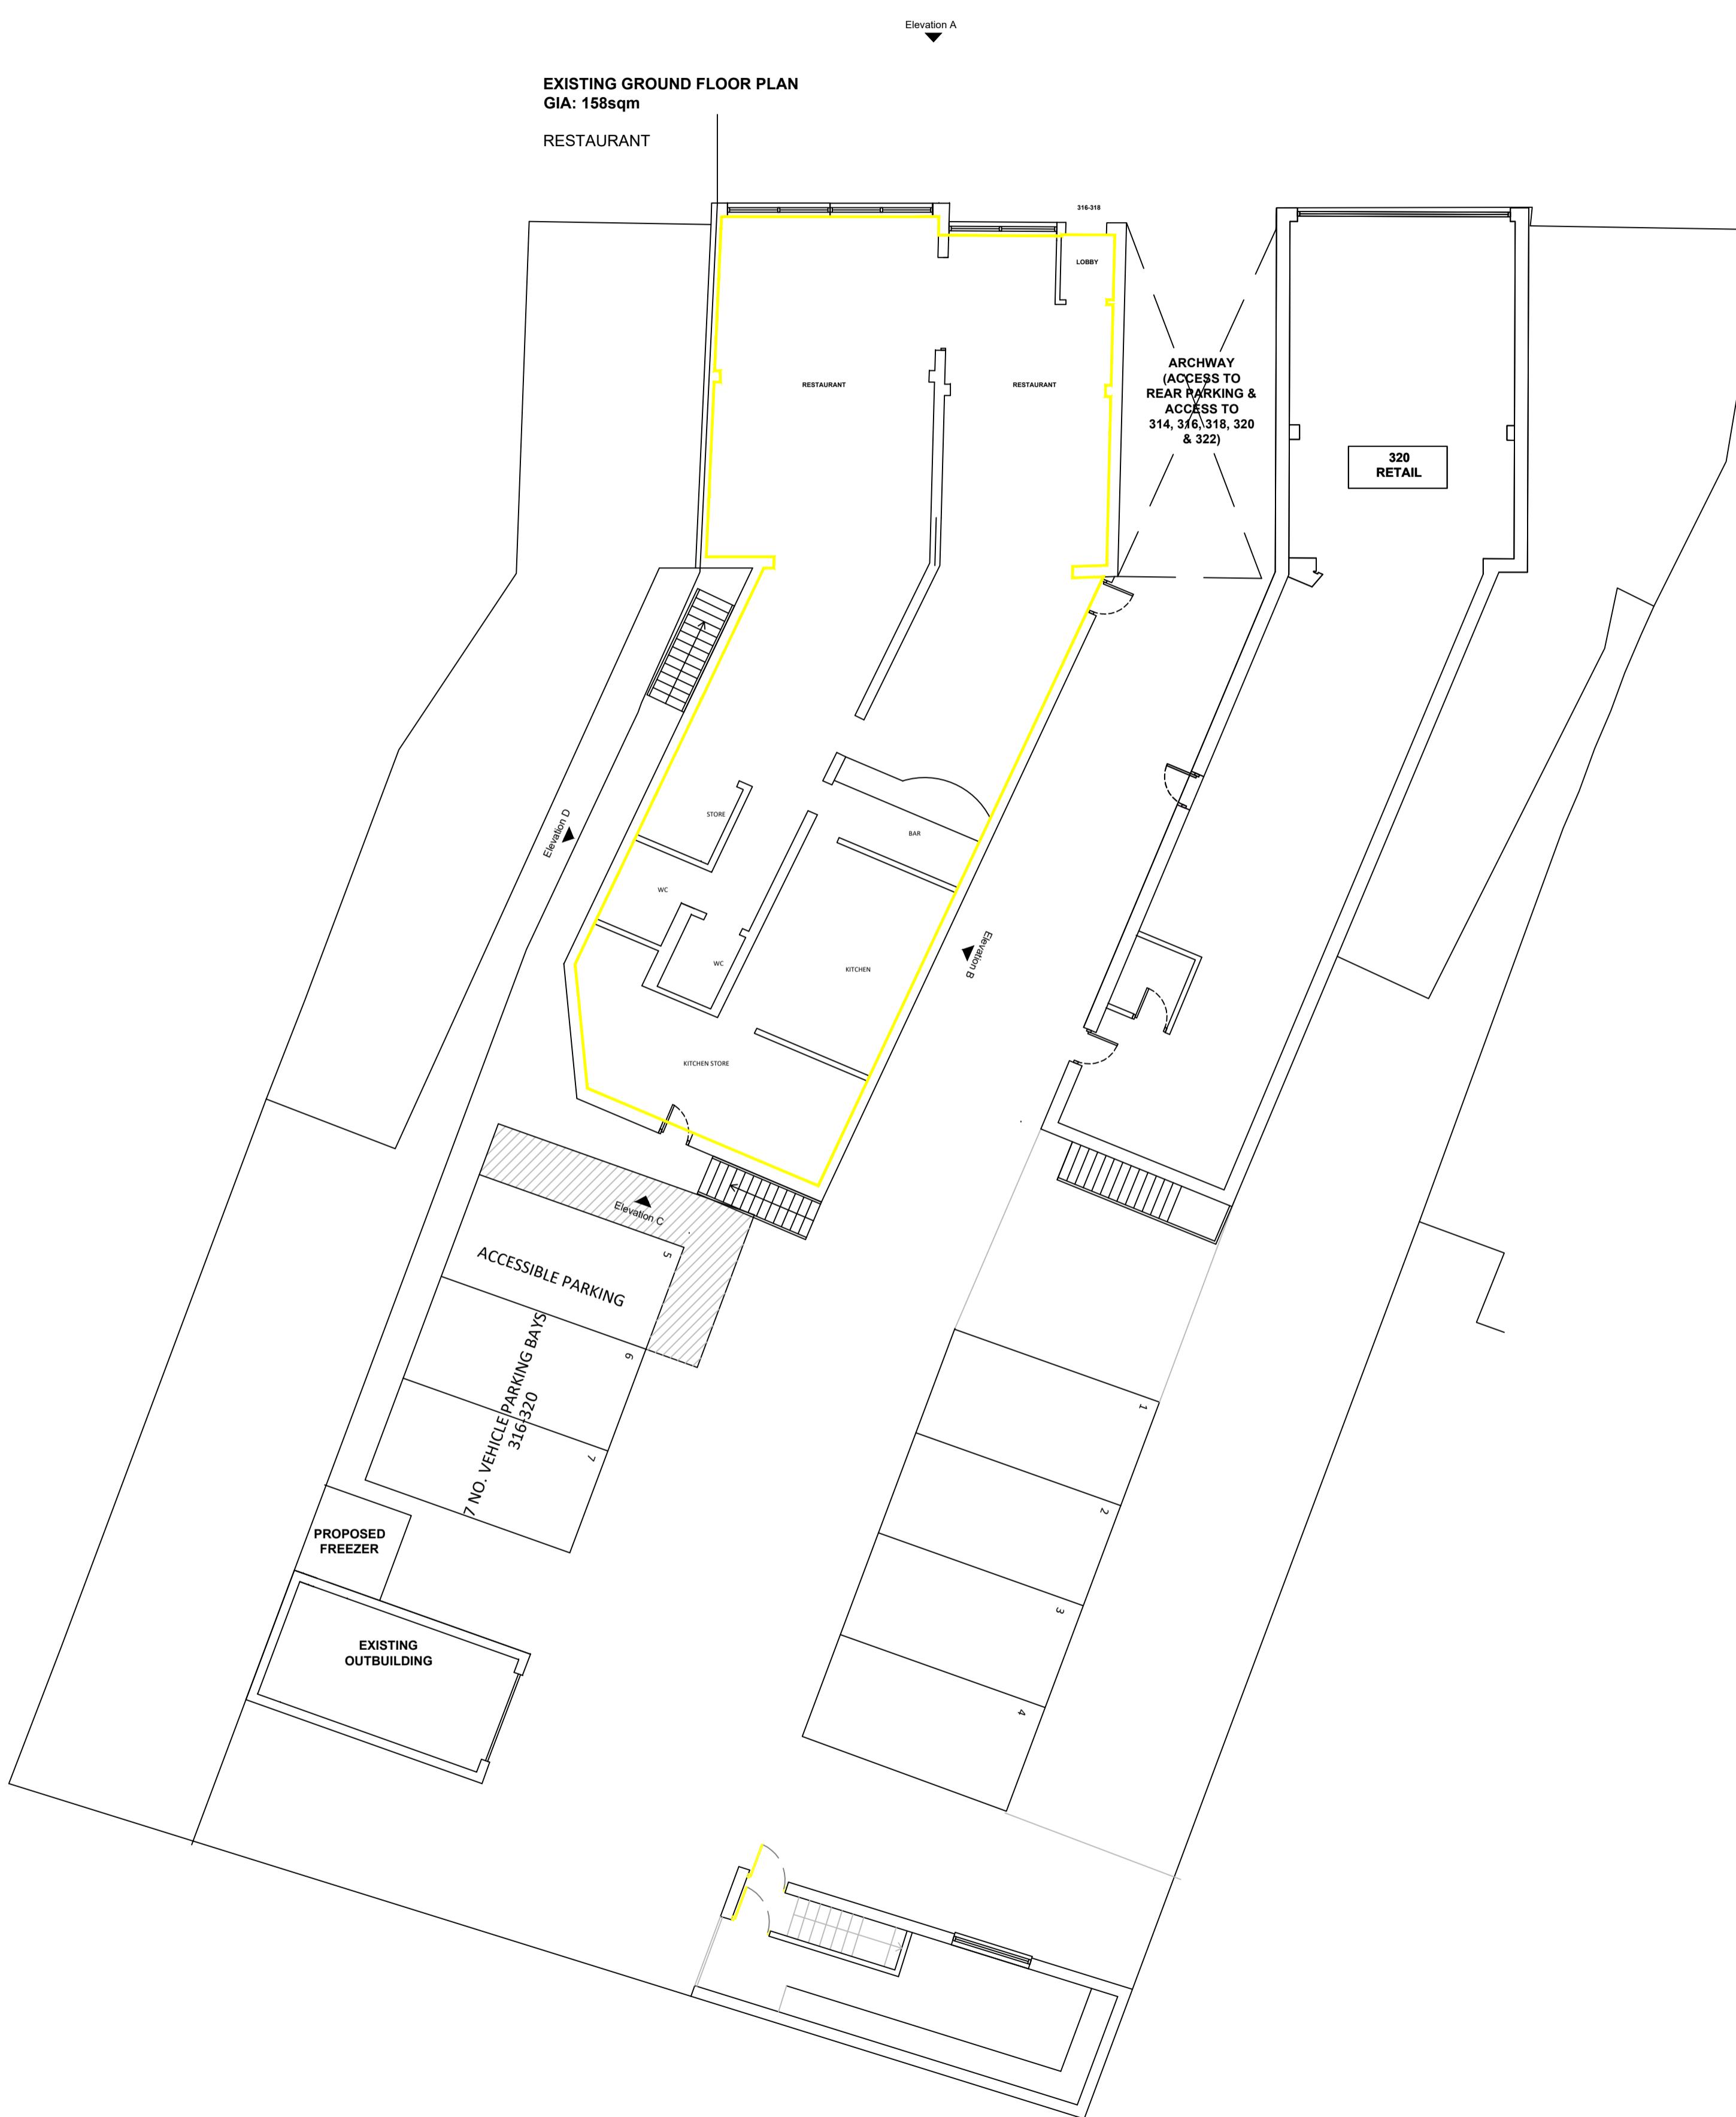

Rev	Date	Amendment
-----	------	-----------

CLIENT

316-318 HIGH STREET
HARLINGTON
UB3 5DU

PROJECT

EXISTING
FLOOR PLANS

DATE

06.07.25

SCALE

1:100 @ A1

DRAWN

NA

REV

DRAWING NUMBER
1613-P-002

Neha Abayawardana RIBA
abay.architecture@yahoo.com