

## General Notes


© ABAY ARCHITECTURE RIBA

All dimensions and levels to be checked on site and any discrepancies to be reported to the architect before construction.

Written dimensions to be taken in preference to scaled dimensions.



ELEVATION A  
EXISTING FRONT ELEVATION

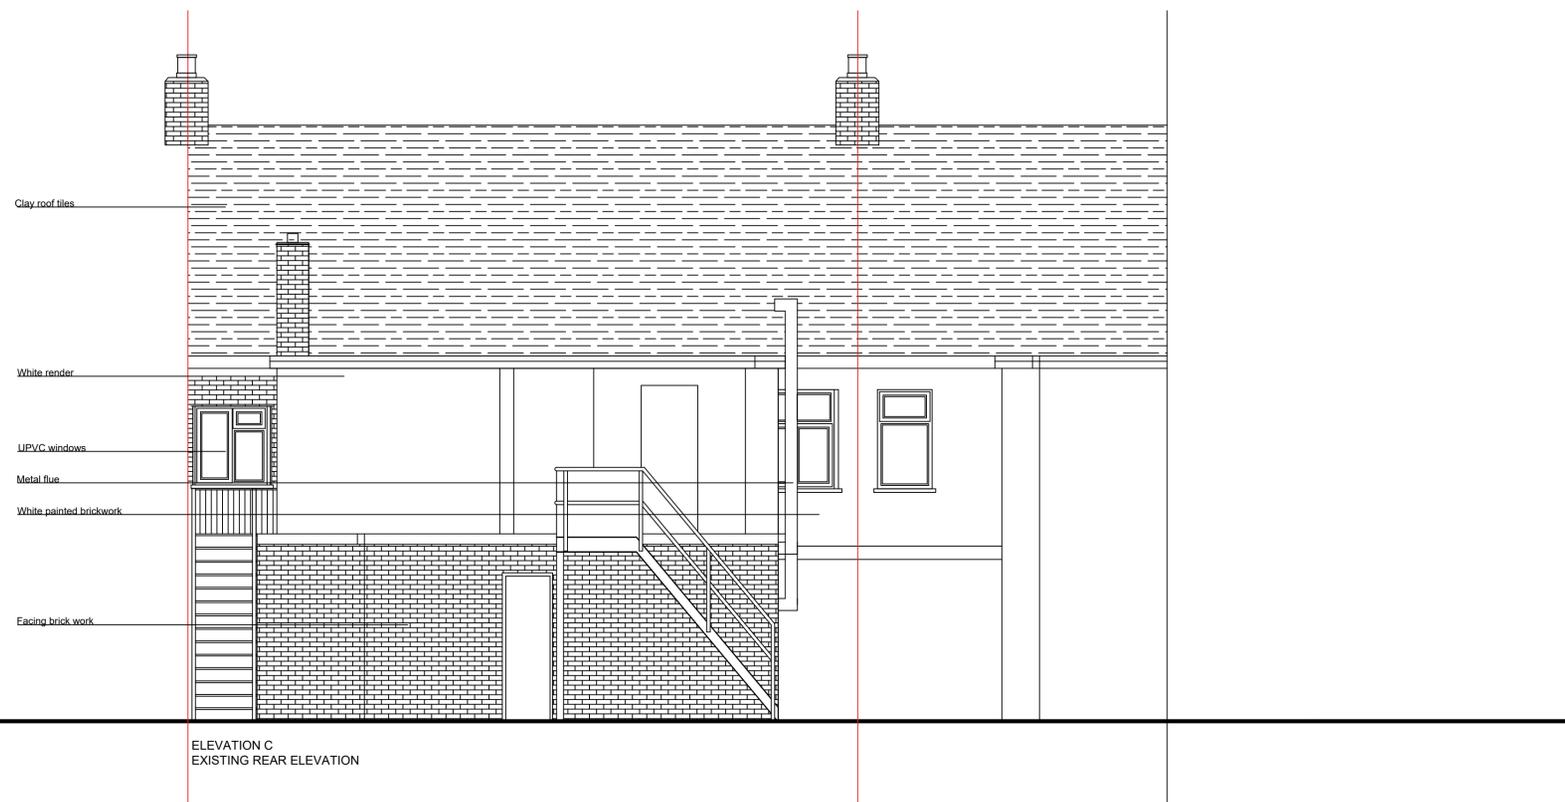

ELEVATION C  
EXISTING REAR ELEVATION

Rev	Date	Amendment
-----	------	-----------

### CLIENT

316-318 HIGH STREET  
HARLINGTON  
UB3 5DU

### PROJECT

EXISTING

ELEVATIONS - SHEET 1 OF 2

### DATE

06.07.25

### SCALE

1:50 @ A1

### DRAWN

NA

### REV

### DRAWING NUMBER

1613-P-012

Neha Abayawardana RIBA  
abay.architecture@yahoo.com

ABAY ARCHITECTURE