




NOTES:  
All dimensions must be checked on site and not  
scaled from this drawing.

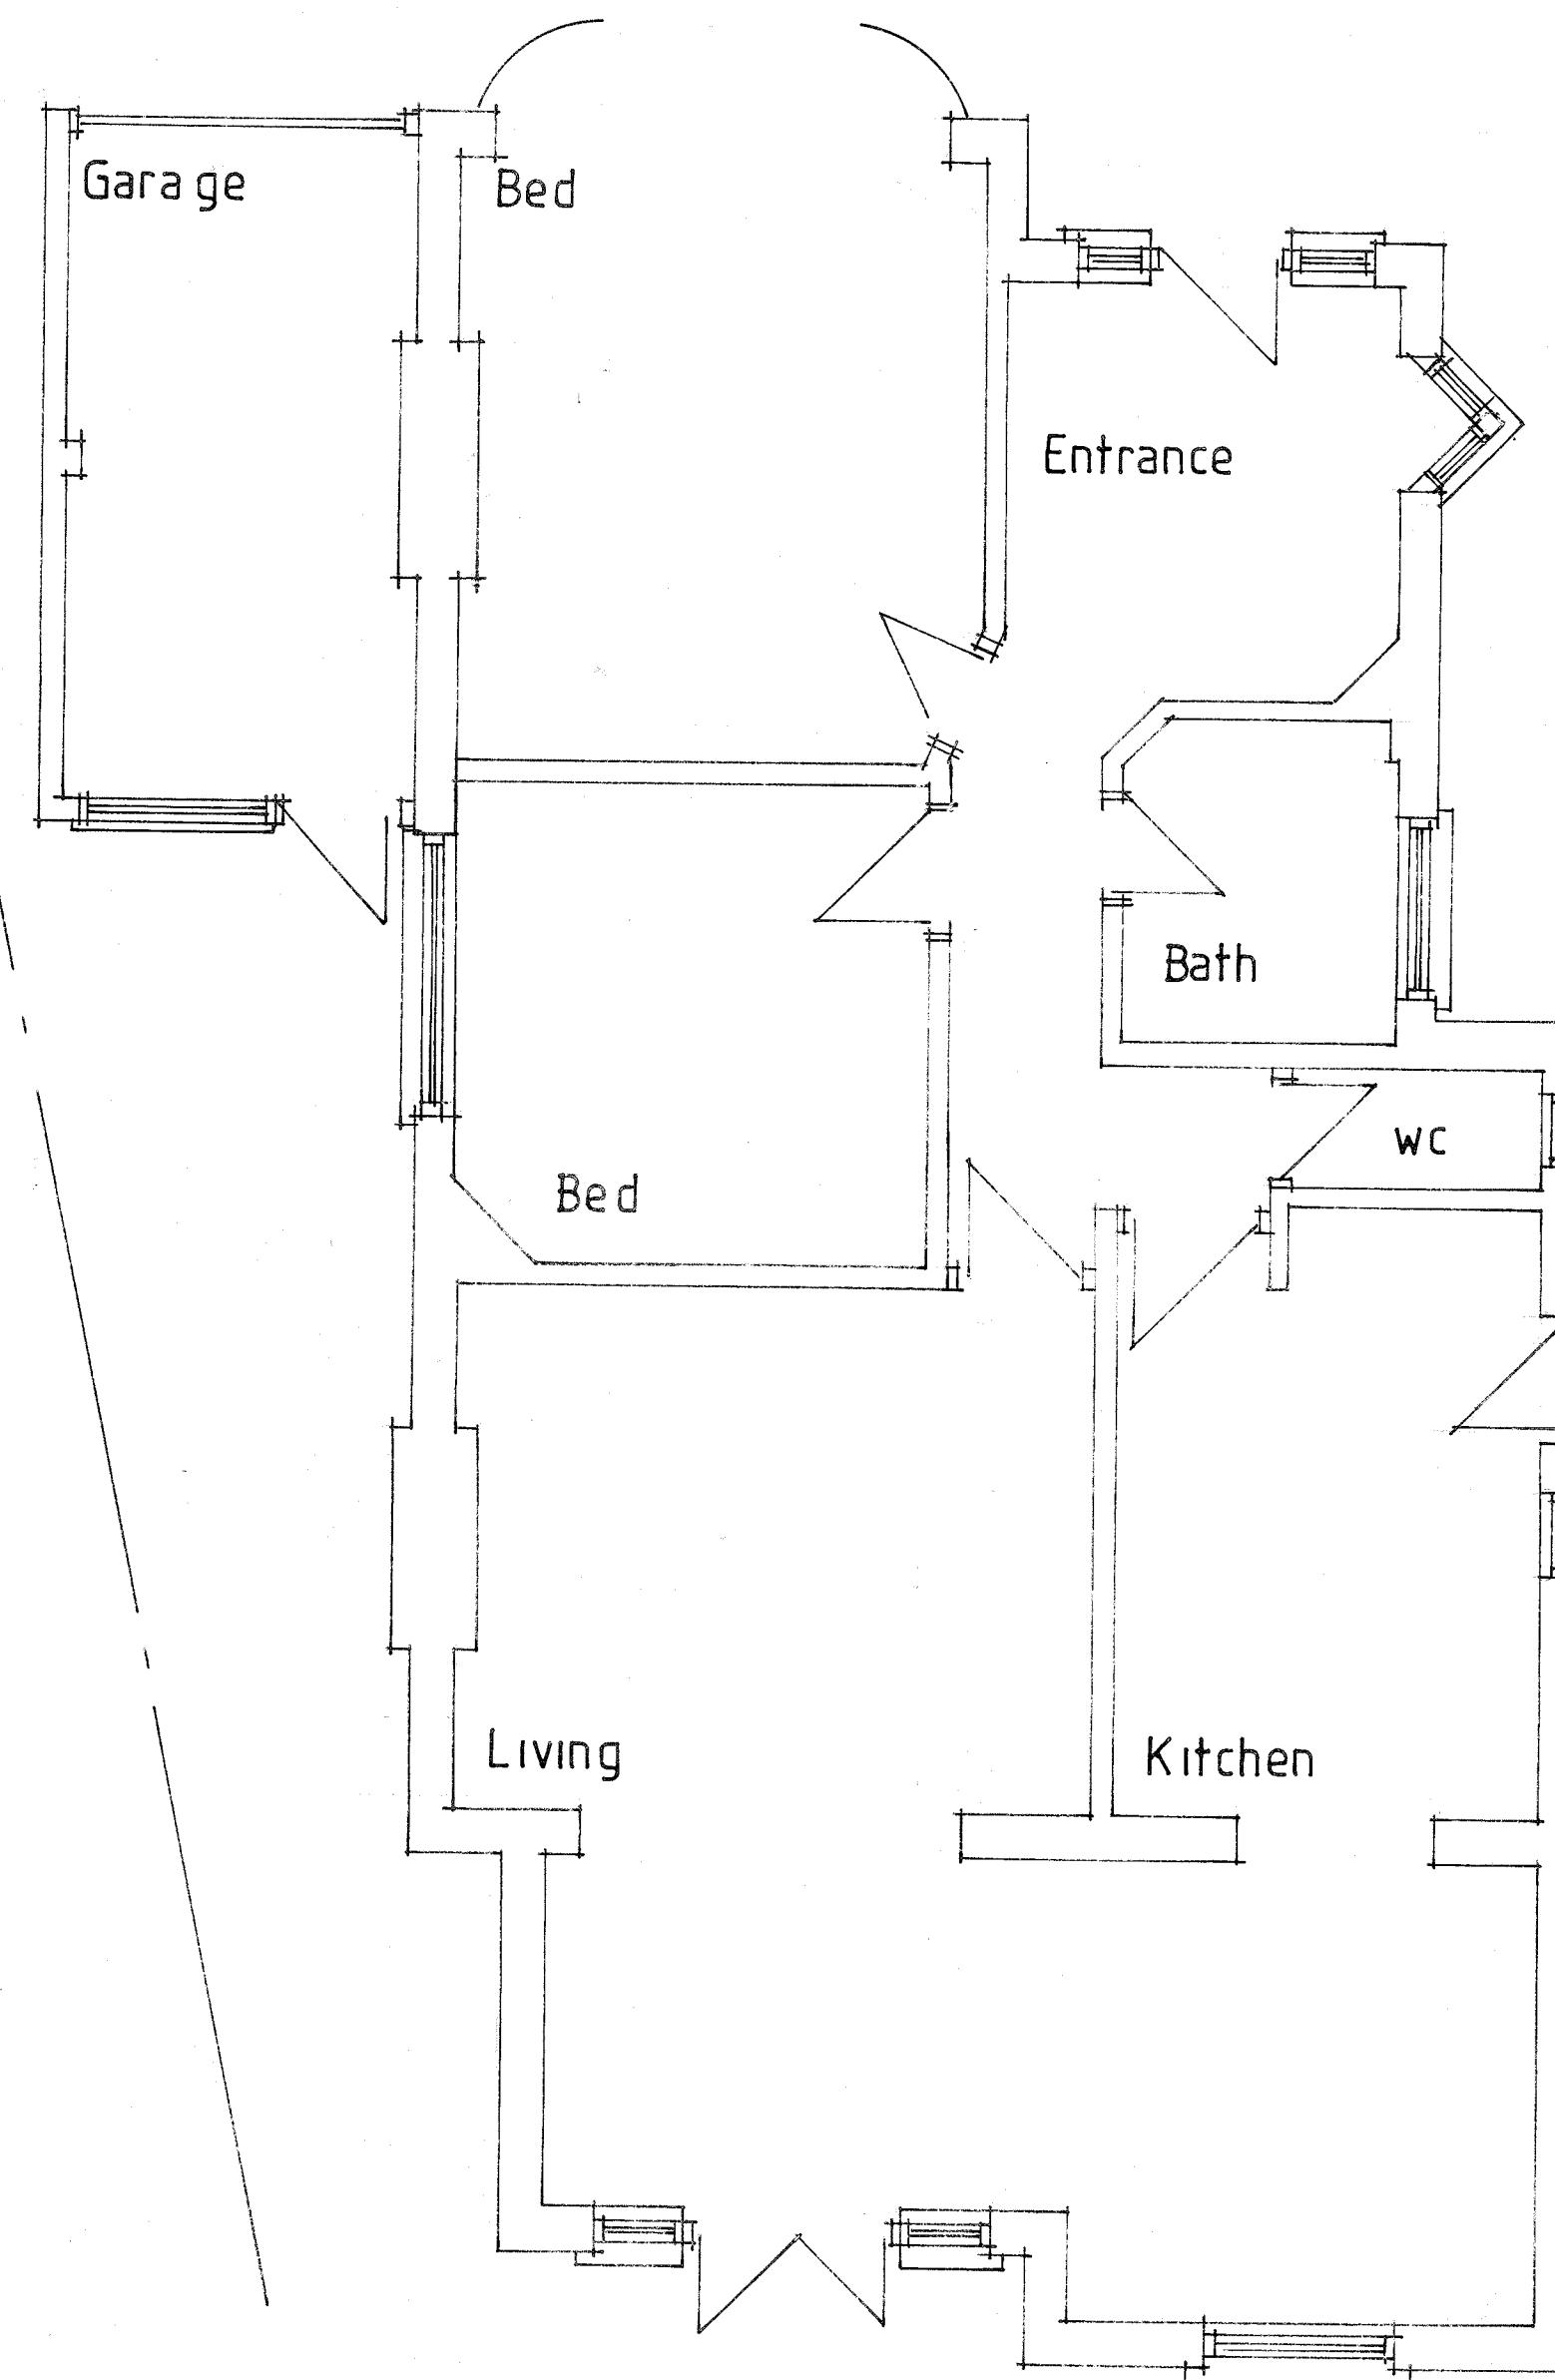


GROUND FLOOR PLAN

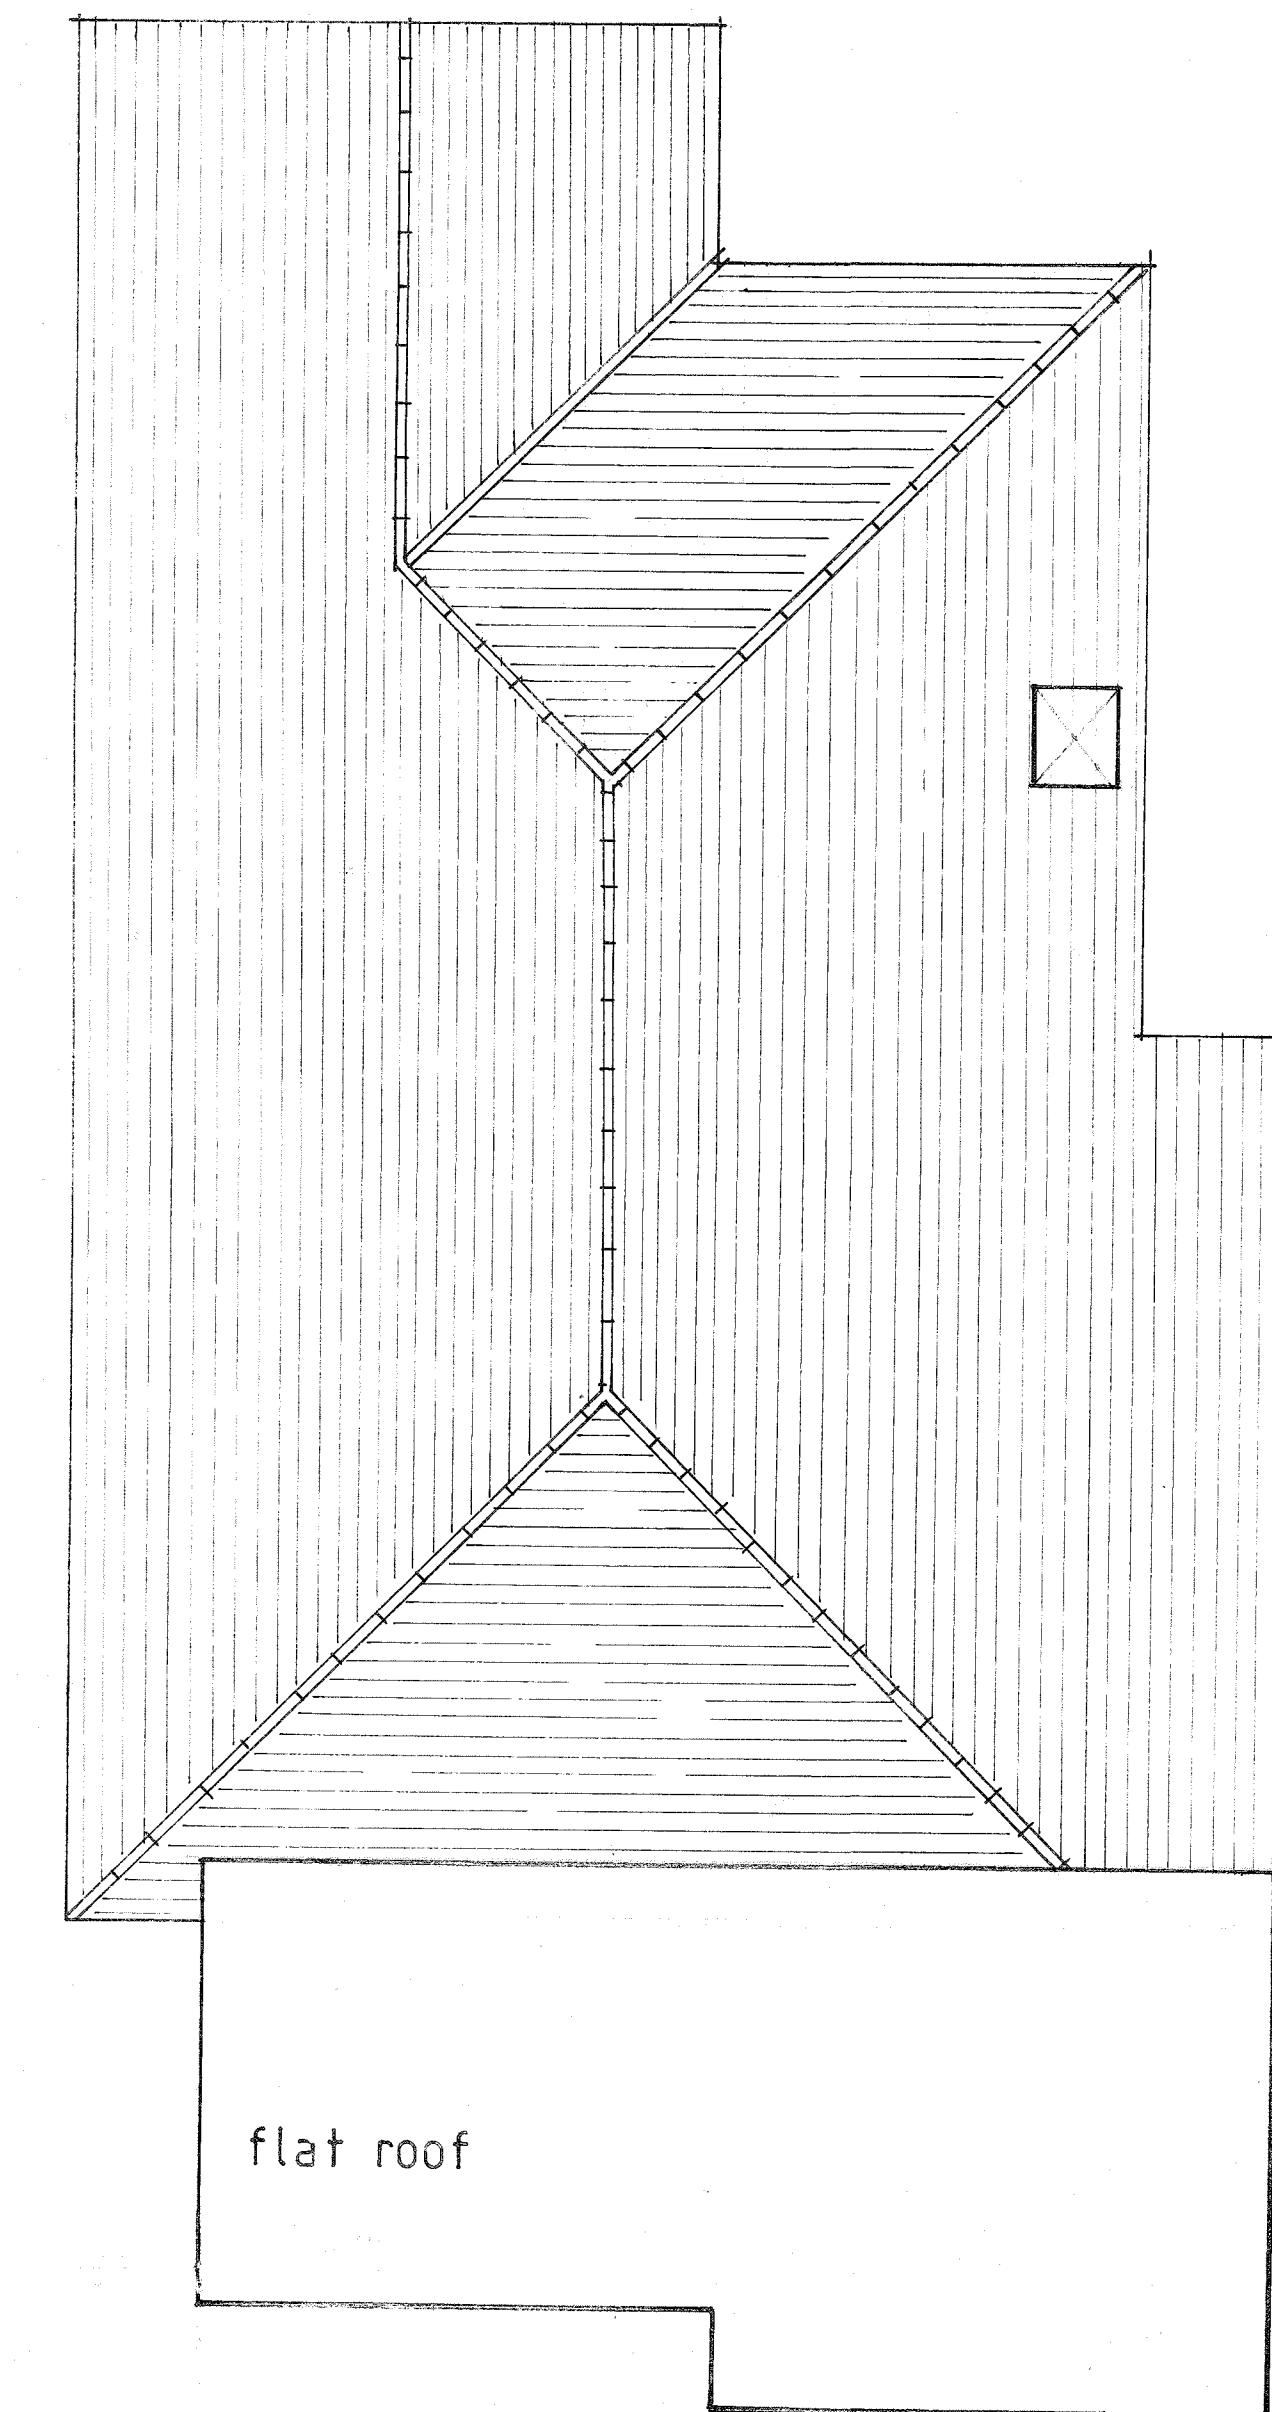


ROOF PLAN

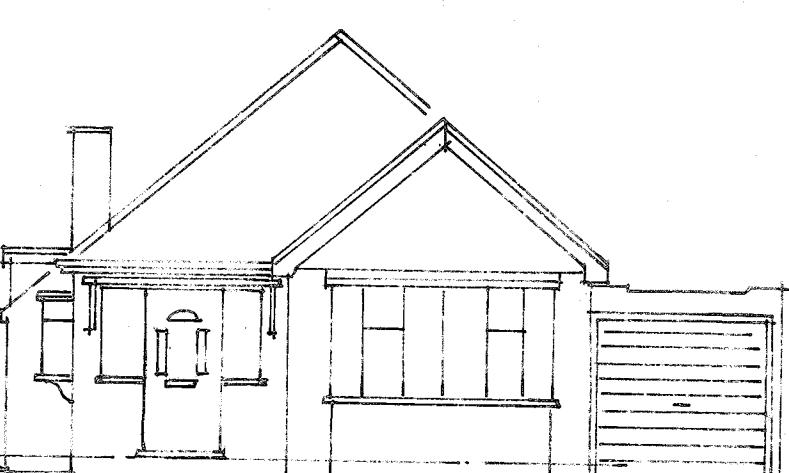


FRONT ELEVATION

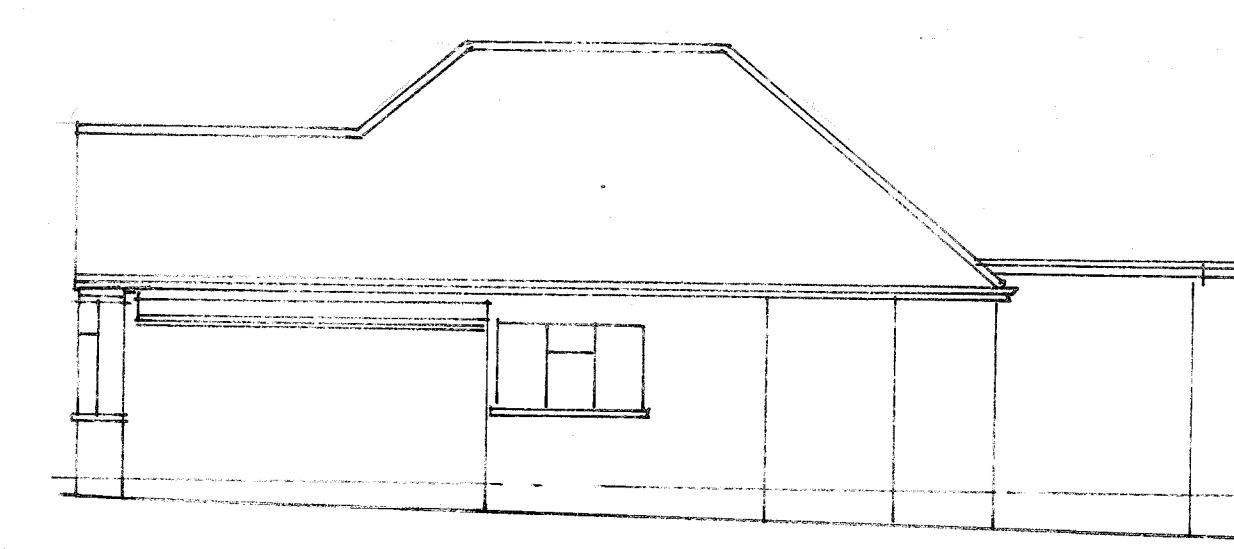

SIDE ELEVATION

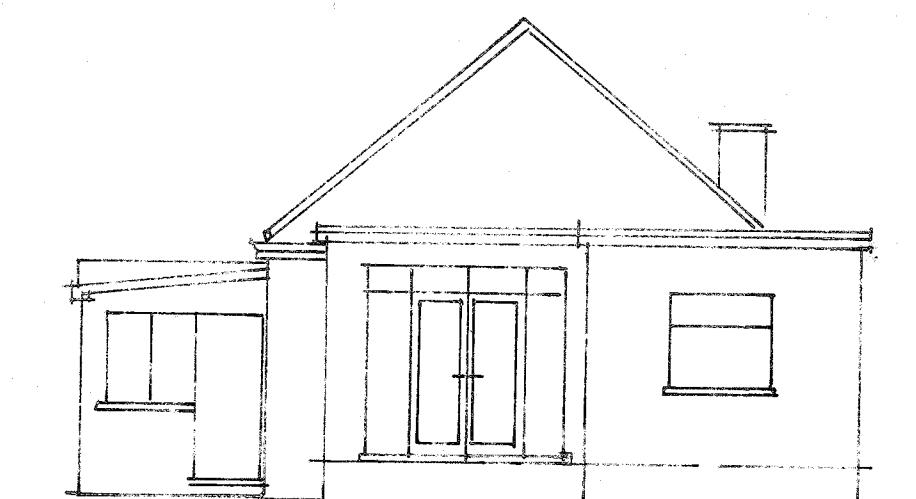

REAR ELEVATION

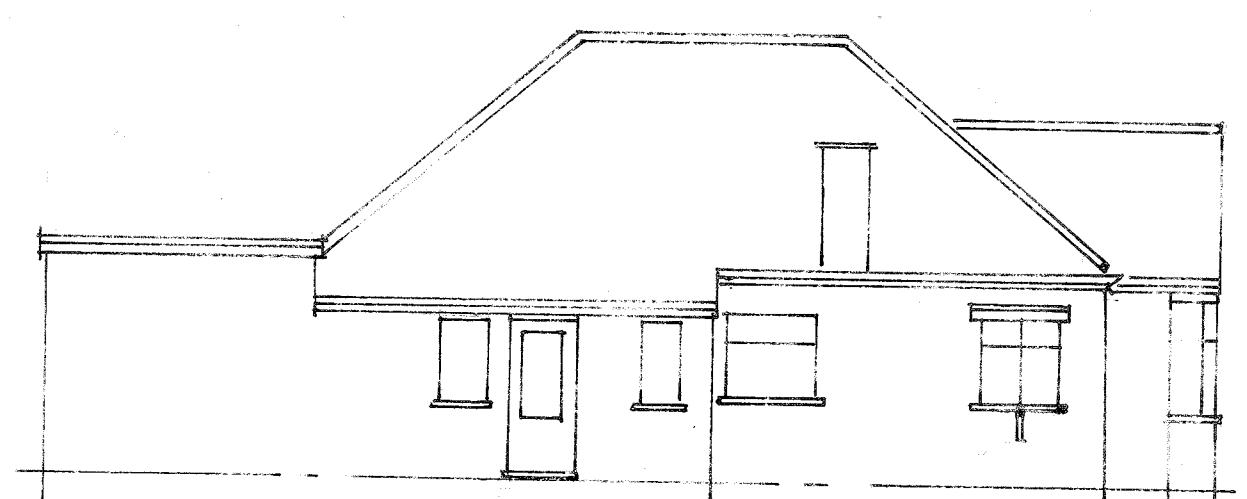

SIDE ELEVATION

THIS DRAWING TO BE READ  
IN CONJUNCTION WITH DRG  
No 4315/02

A	Date	Revisions

©copyright

Pottle & Co Ltd  
Planning & Building Consultants

Suite A, 128 Manor Way  
Ruislip, Middlesex, HA4 8HR

Tel: 01895 622800  
www.pottle.uk.com

Client  
MR MRS GOODMAN

Job Title

15 FAIRFIELD AVENUE  
RUISLIP  
MIDDX

Drawing Title  
EXISTING GROUND FLOOR  
AND ROOF PLANS AND  
ELEVATIONS

Scale 1:50, 100

Date Nov 2010

Drawn by GJ

Dr No. 4315/01

Rev.