



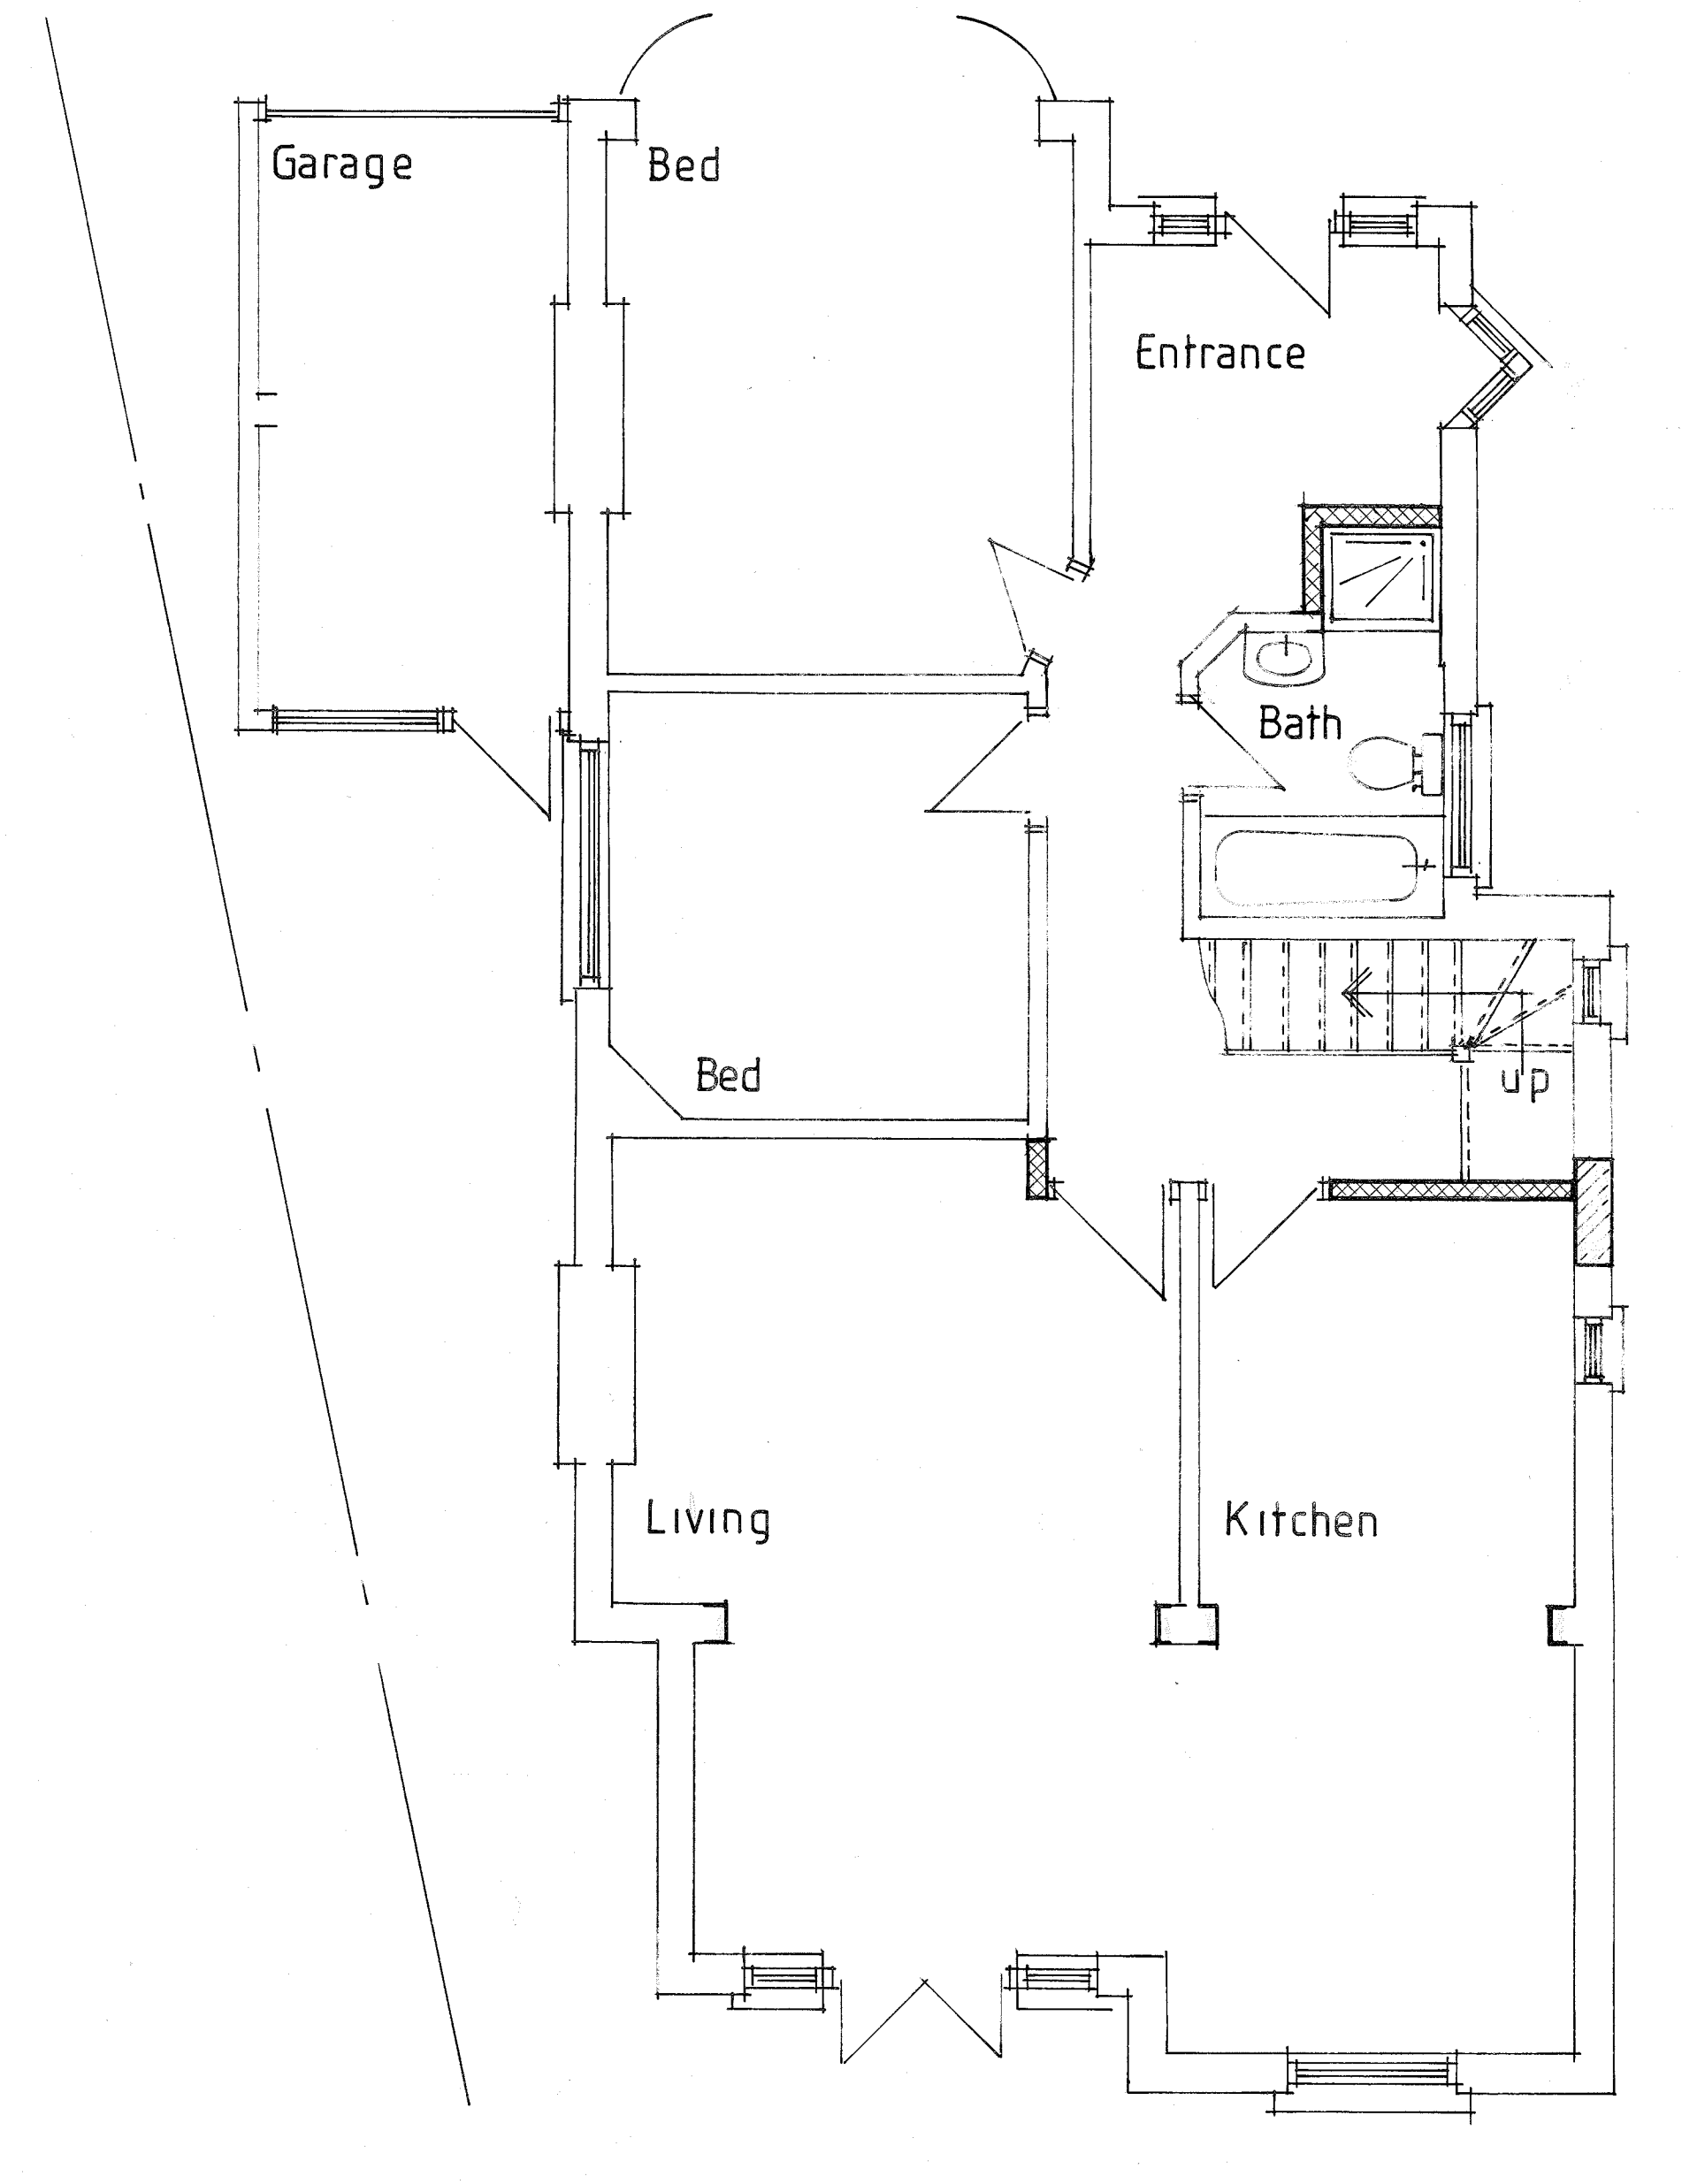

GROUND FLOOR PLAN (showing proposed alterations)

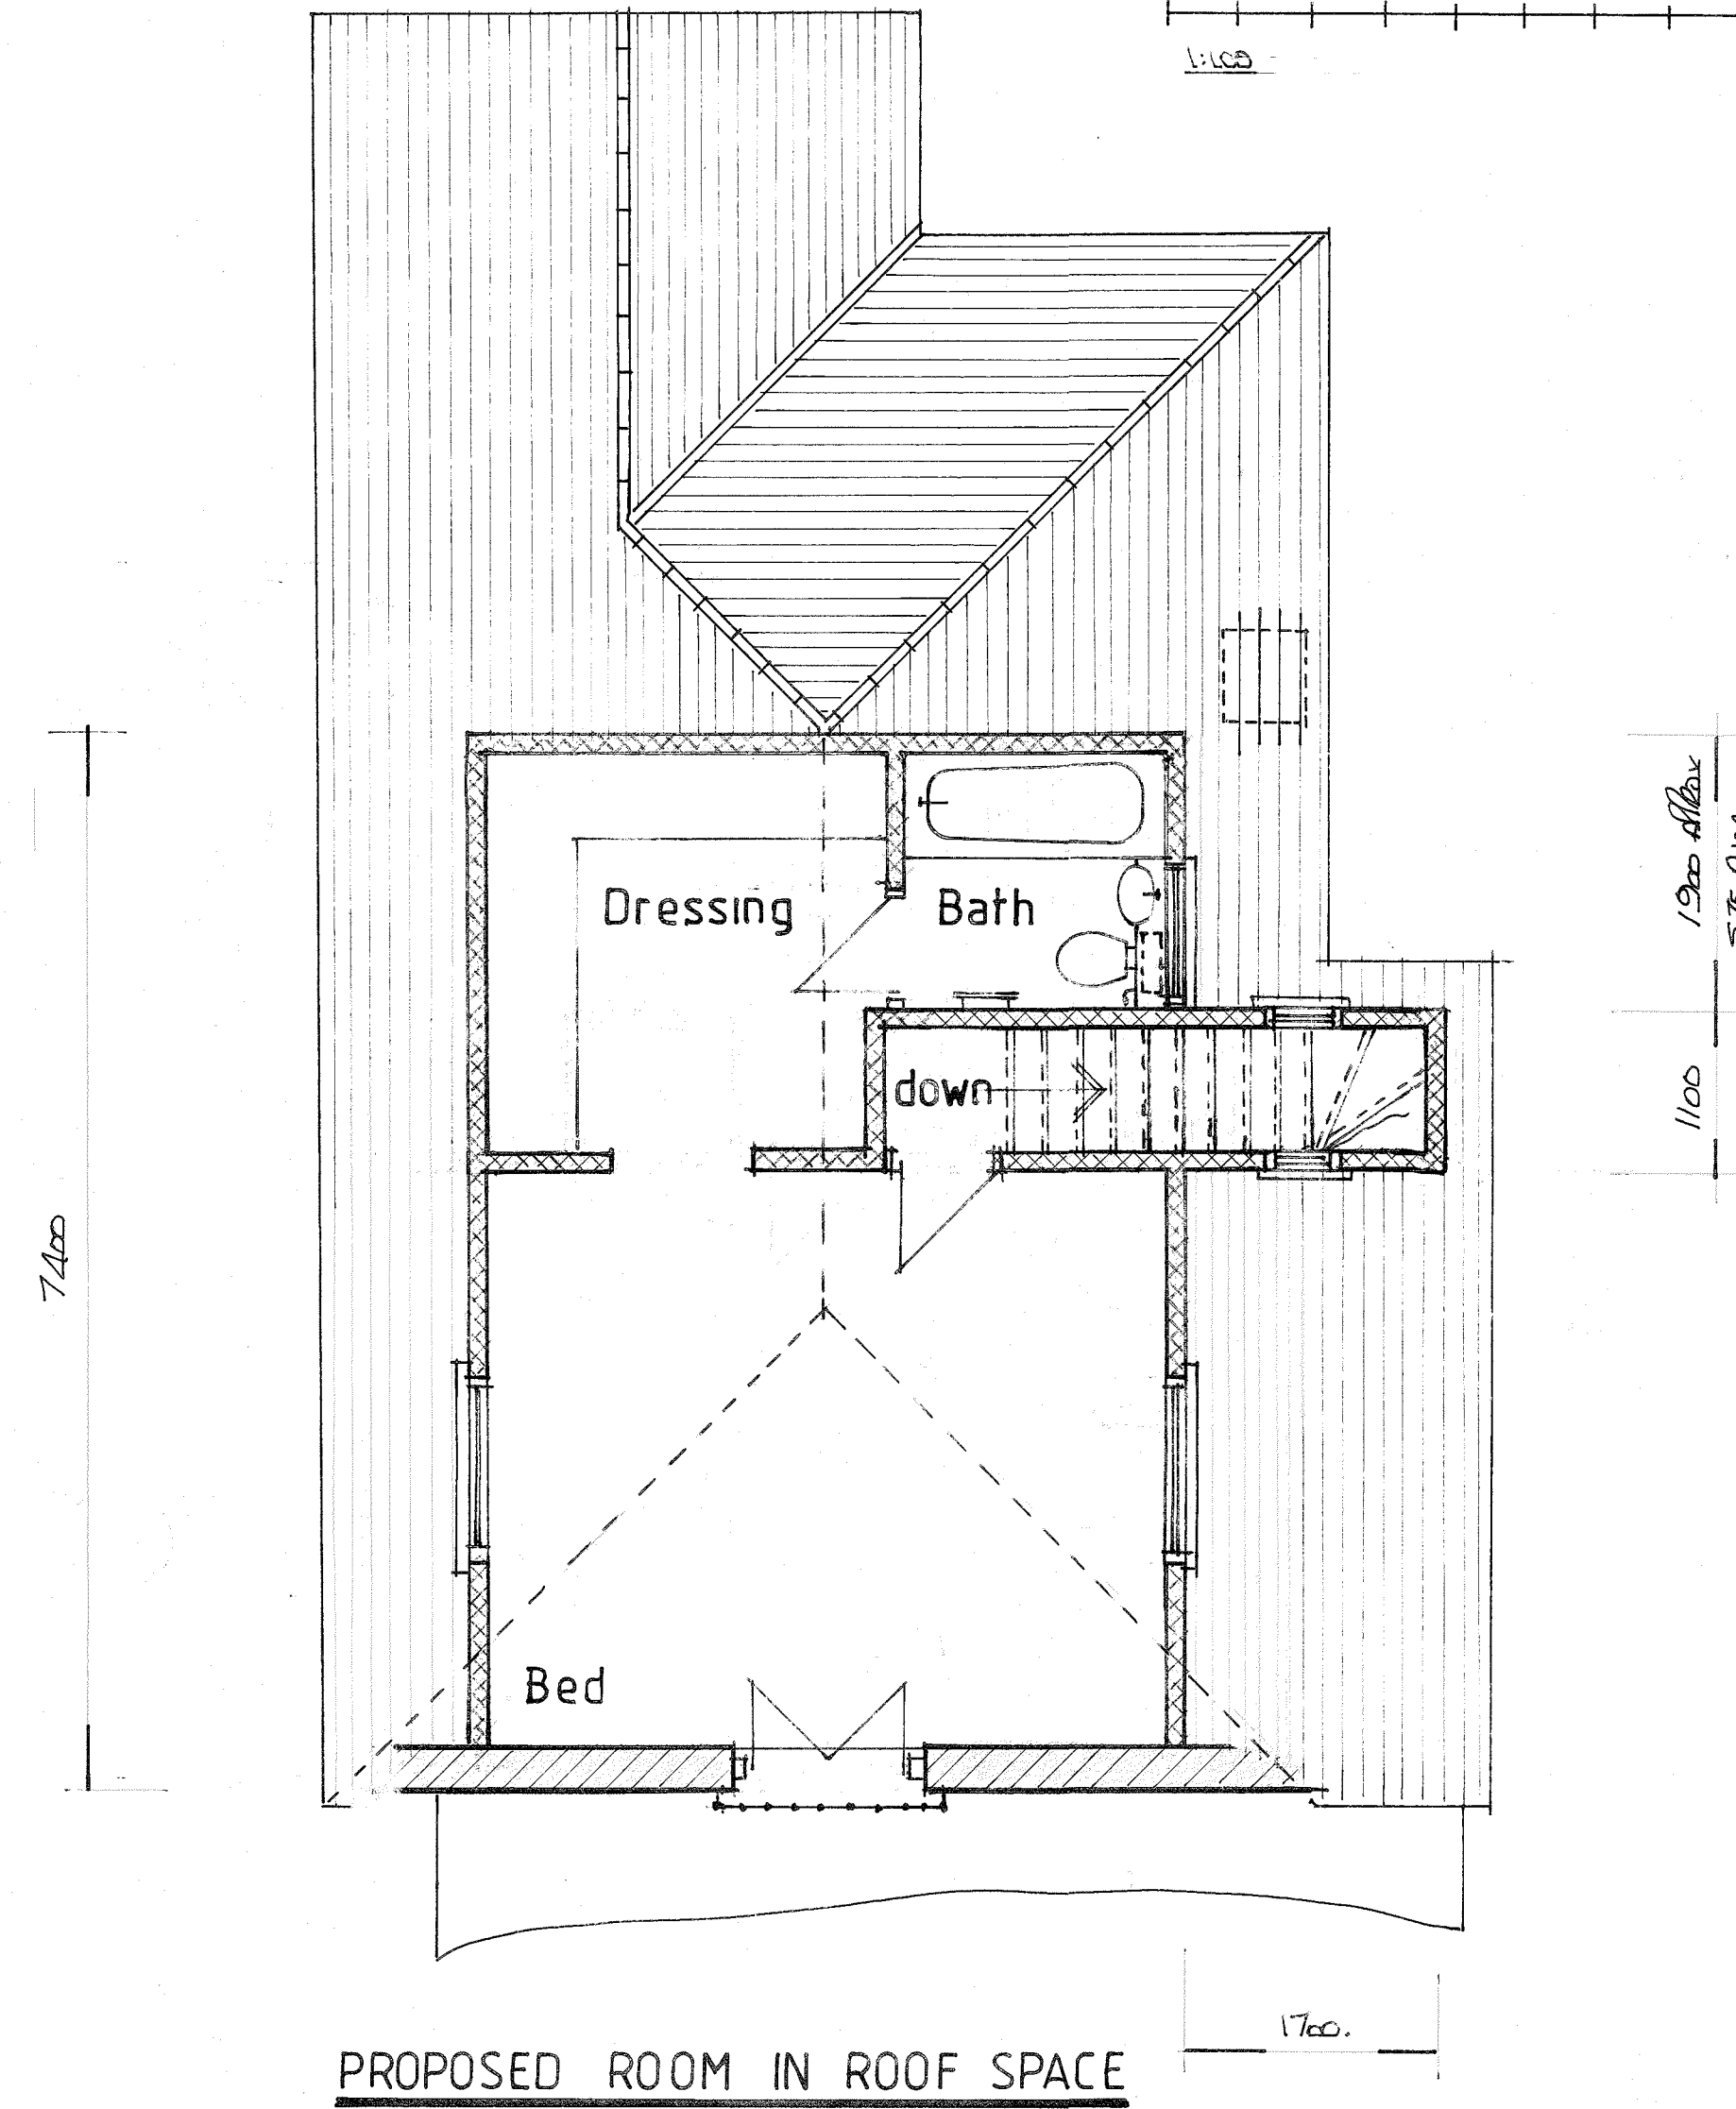


PROPOSED ROOM IN ROOF SPACE

THIS DRAWING TO BE READ
IN CONJUNCTION WITH DRG
No 4315 / 01


Roofing:

Redesigned uPVC Gable Roof = 12.08 m²
Long Dormers - 15.41 x 2 = 30.82 m²
Extended Dormer (Staircase) = 3.30 m²
Total = 46.20 m²


LESS THAN 50 m² ∴ PLANNING NOT REA'D
PERMITTED DEVELOPMENT.

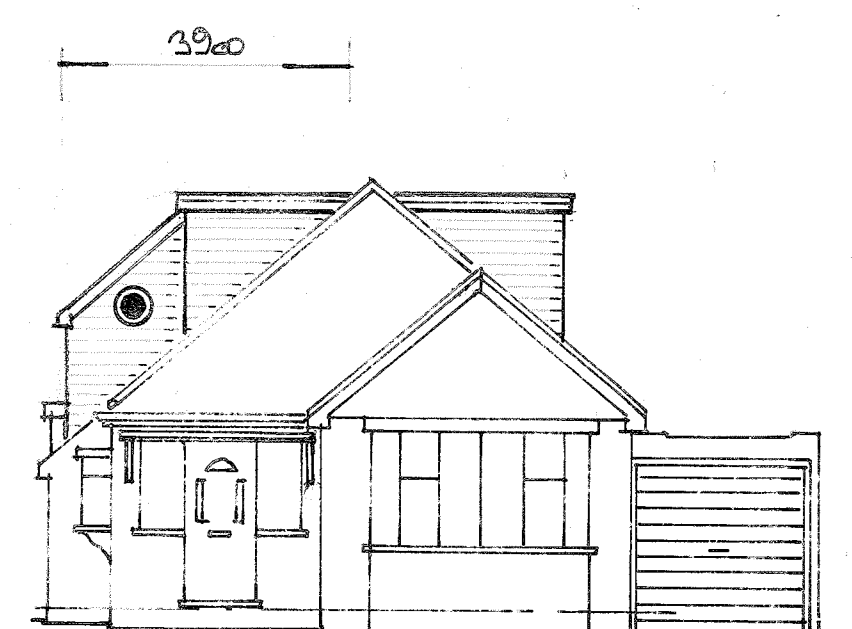


FRONT ELEVATION

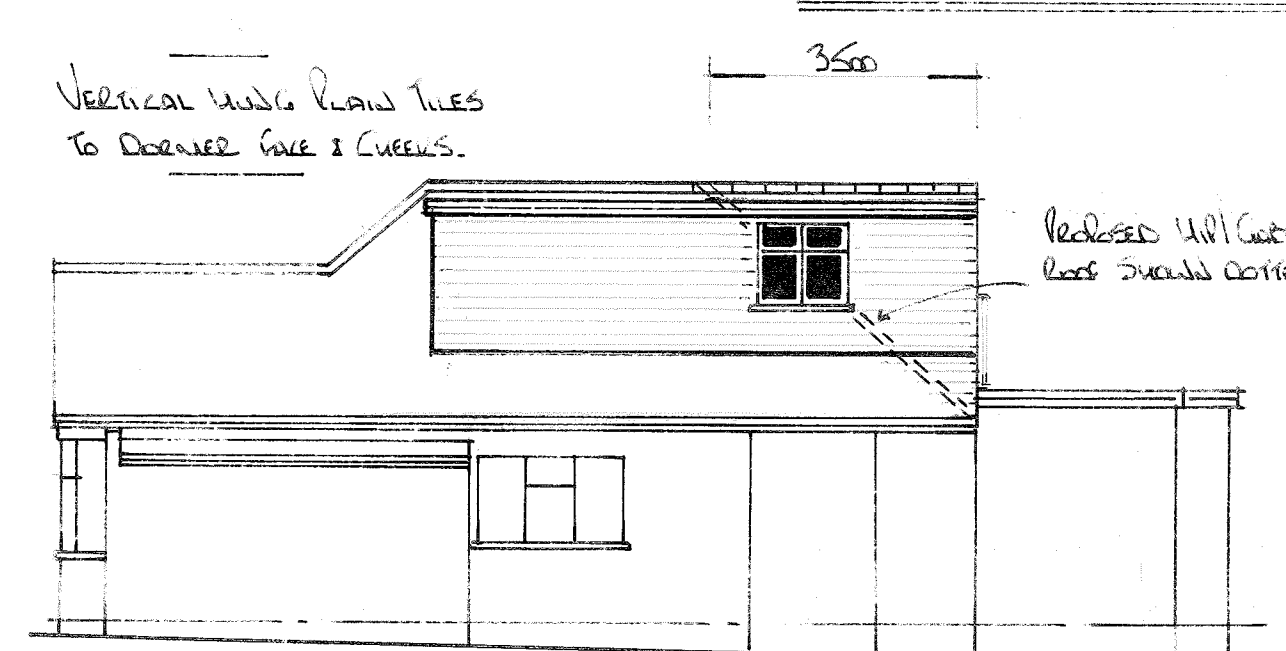

SIDE ELEVATION

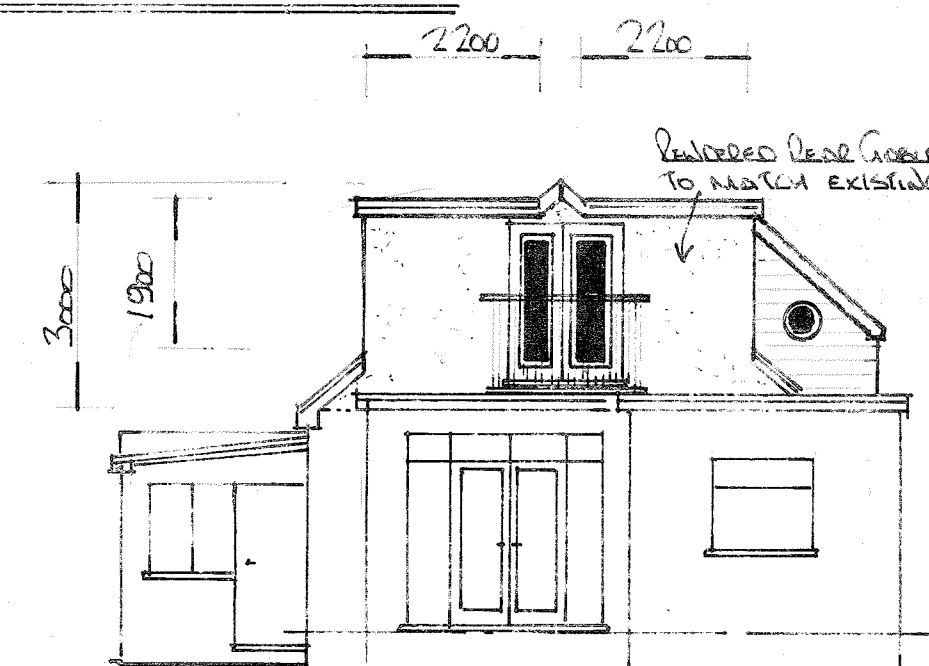

REAR ELEVATION

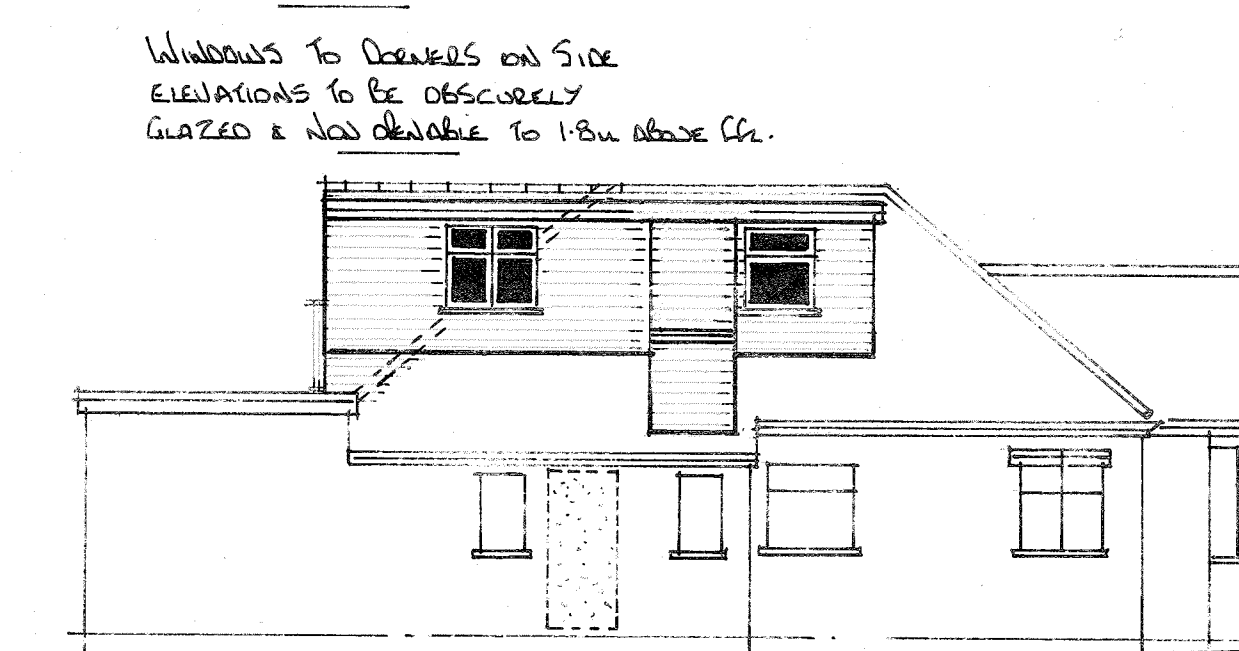

SIDE ELEVATION

ALL MATERIALS TO MATCH EXISTING

NOTES:
All dimensions must be checked on site and not
scaled from this drawing.

©copyright

Pottle & Co Ltd
Planning & Building Consultants

Suite A, 128 Manor Way
Ruislip, Middlesex, HA4 8HR

Tel: 01895 622800
www.pottle.uk.com

Client

MR MRS GOODMAN

Job Title

15 FAIRFIELD AVENUE
RUISLIP
MIDDXX

Drawing Title

ALTERATIONS TO MAIN
ROOF FOR LOFT
CONVERSION

Scale 1:50, 100.

Date Nov 2015

Drawn by Gd.

Drg No. 4315 / 02

Rev.