

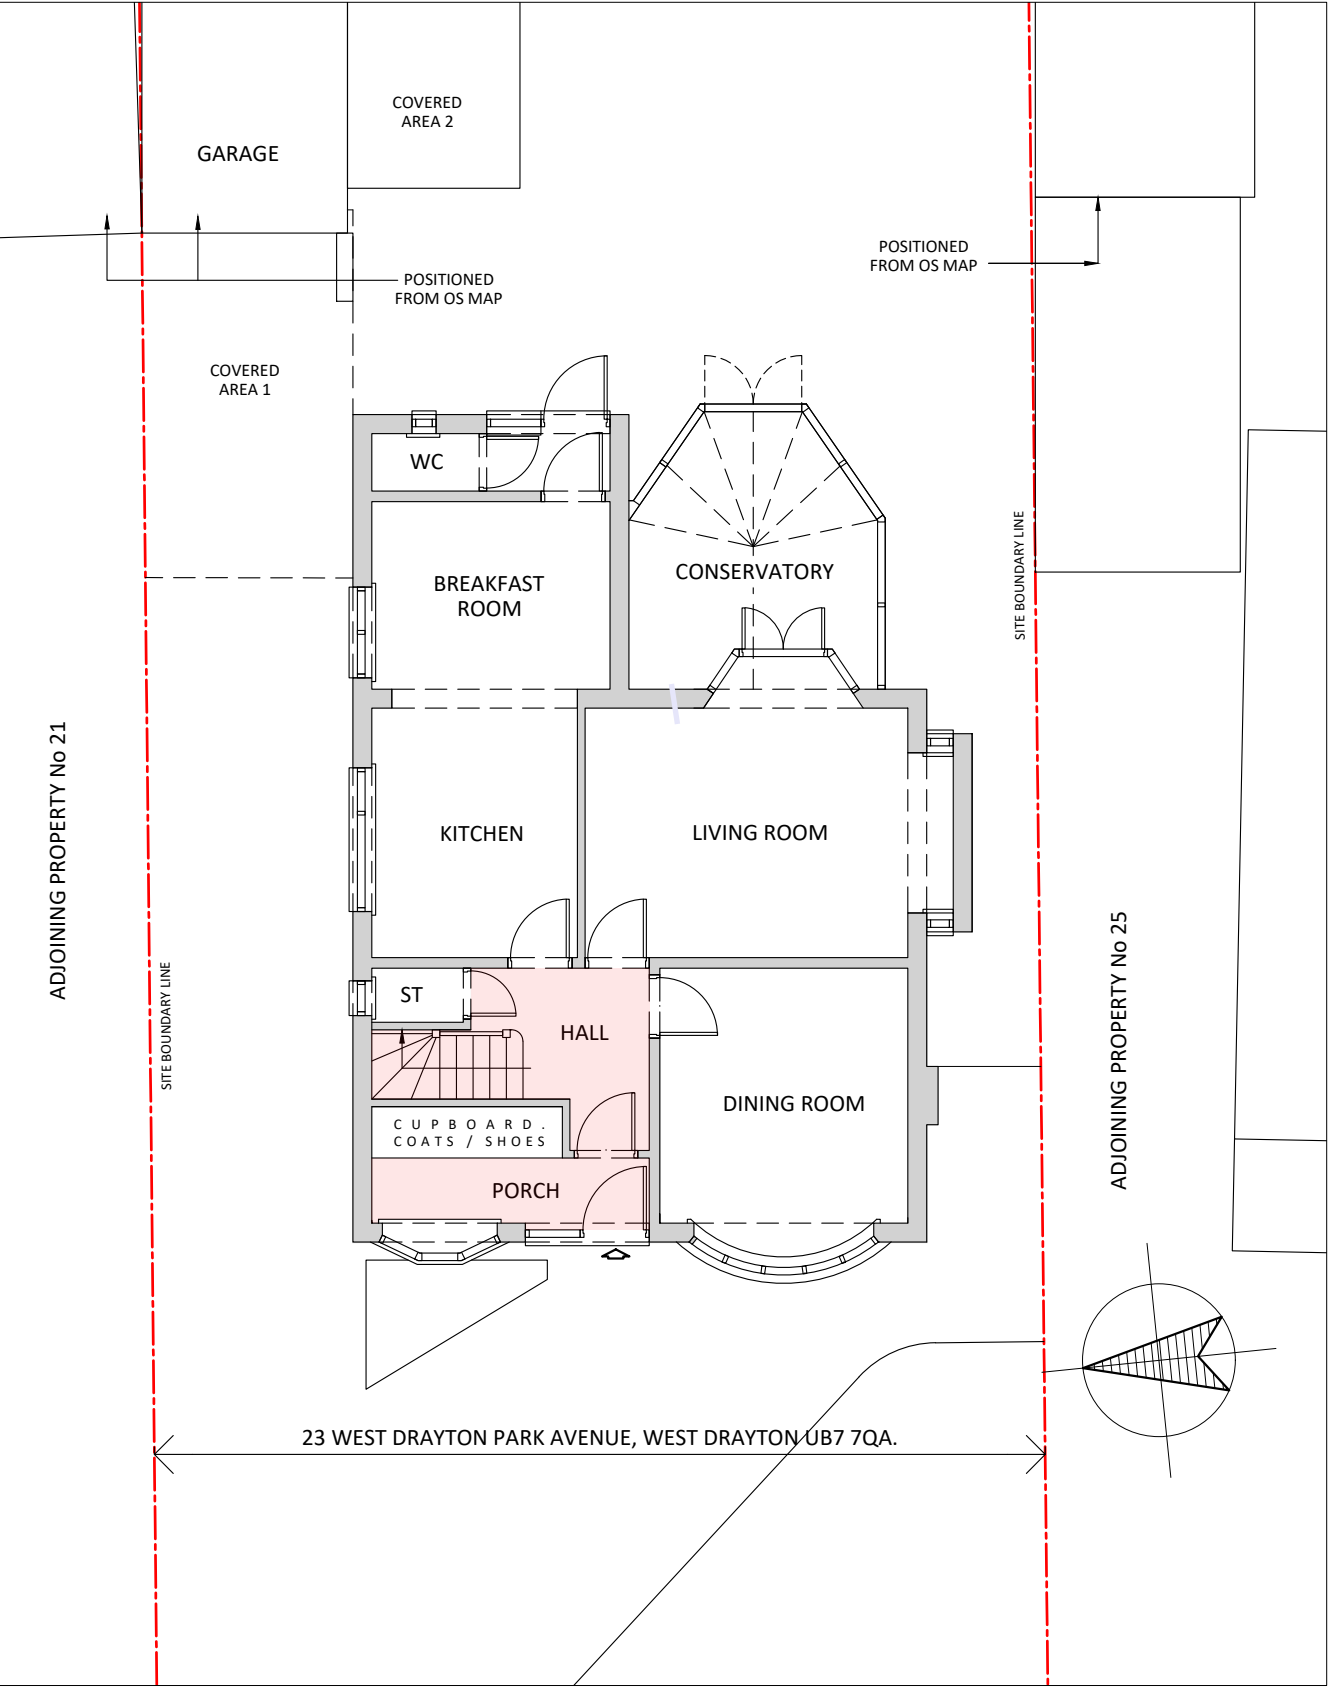


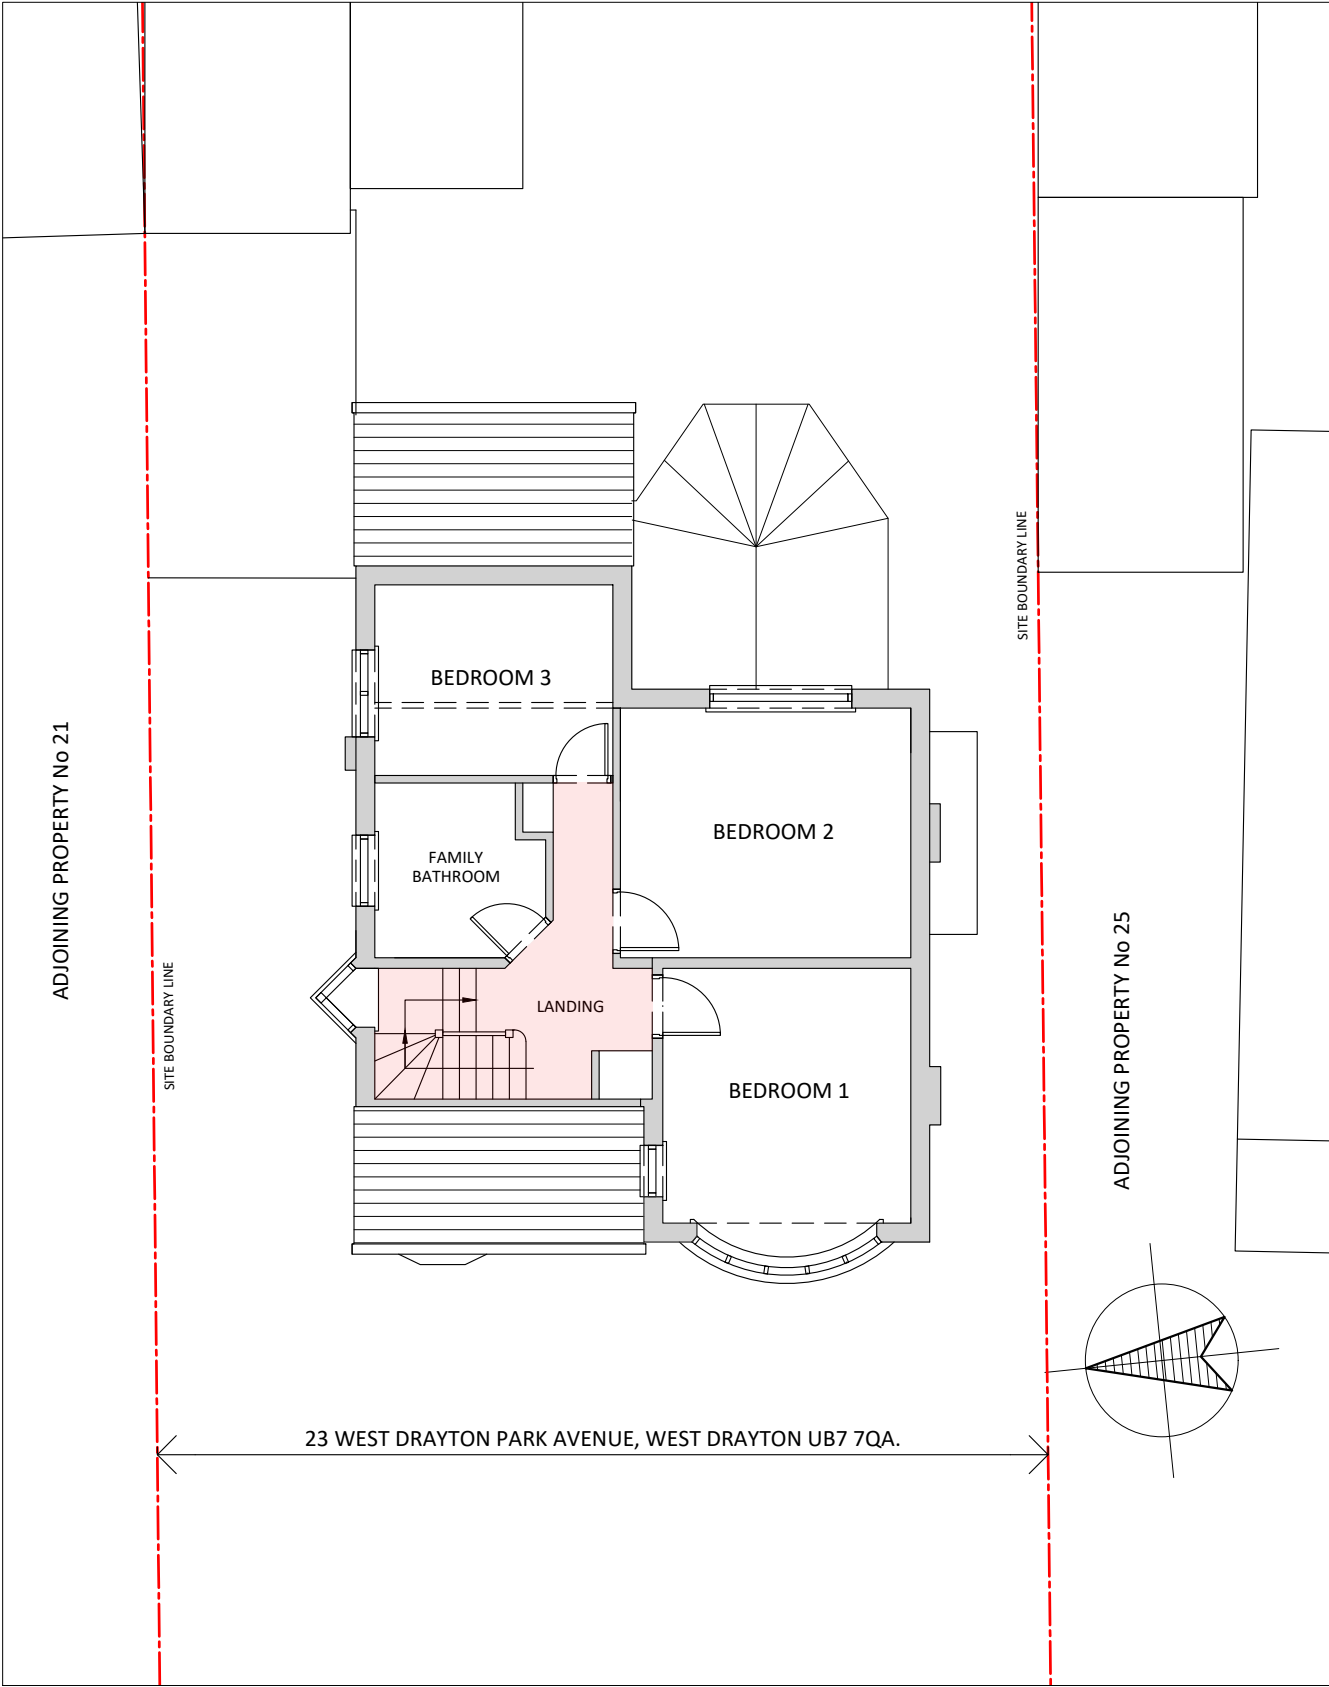

EXISTING GROUND FLOOR PLAN.

SCALE 1:100 @ A3

 

EXISTING FIRST FLOOR PLAN.

SCALE 1:100 @ A3



Lotus Consultants Limited
Design. Construction. Management

Address: 37 Woodfield Rise Bushey Hertsfordshire WD23 4QR
e: enquiries@lotusltd.co.uk web: www.lotusltd.co.uk
m: 07725441065 t: 0208 950 2143
© Copyright Lotus Consultants Ltd.

No.	Description	Date
-	-	-
-	-	-
-	-	-
-	-	-
-	-	-
-	-	-

Client name
Mr Sukhdev Singh
Project address
**23 West Drayton Park Avenue,
West Drayton,
Uxbridge, UB7 7QA**

Project description
**PROPOSED SINGLE & DOUBLE STOREY
REAR EXTENSIONS**



Sheet name
EXISTING GROUND & FIRST FLOOR PLANS
Project number **2211**
Date: **June 2024**
Drawn: **M**
Checked:

Project stage
EXISTING
Drawing No.
2406 - WDP - EX01
Scale: **1:100 @ A3**

Rev. -




EXISTING FRONT ELEVATION.
SCALE 1:100 @ A3

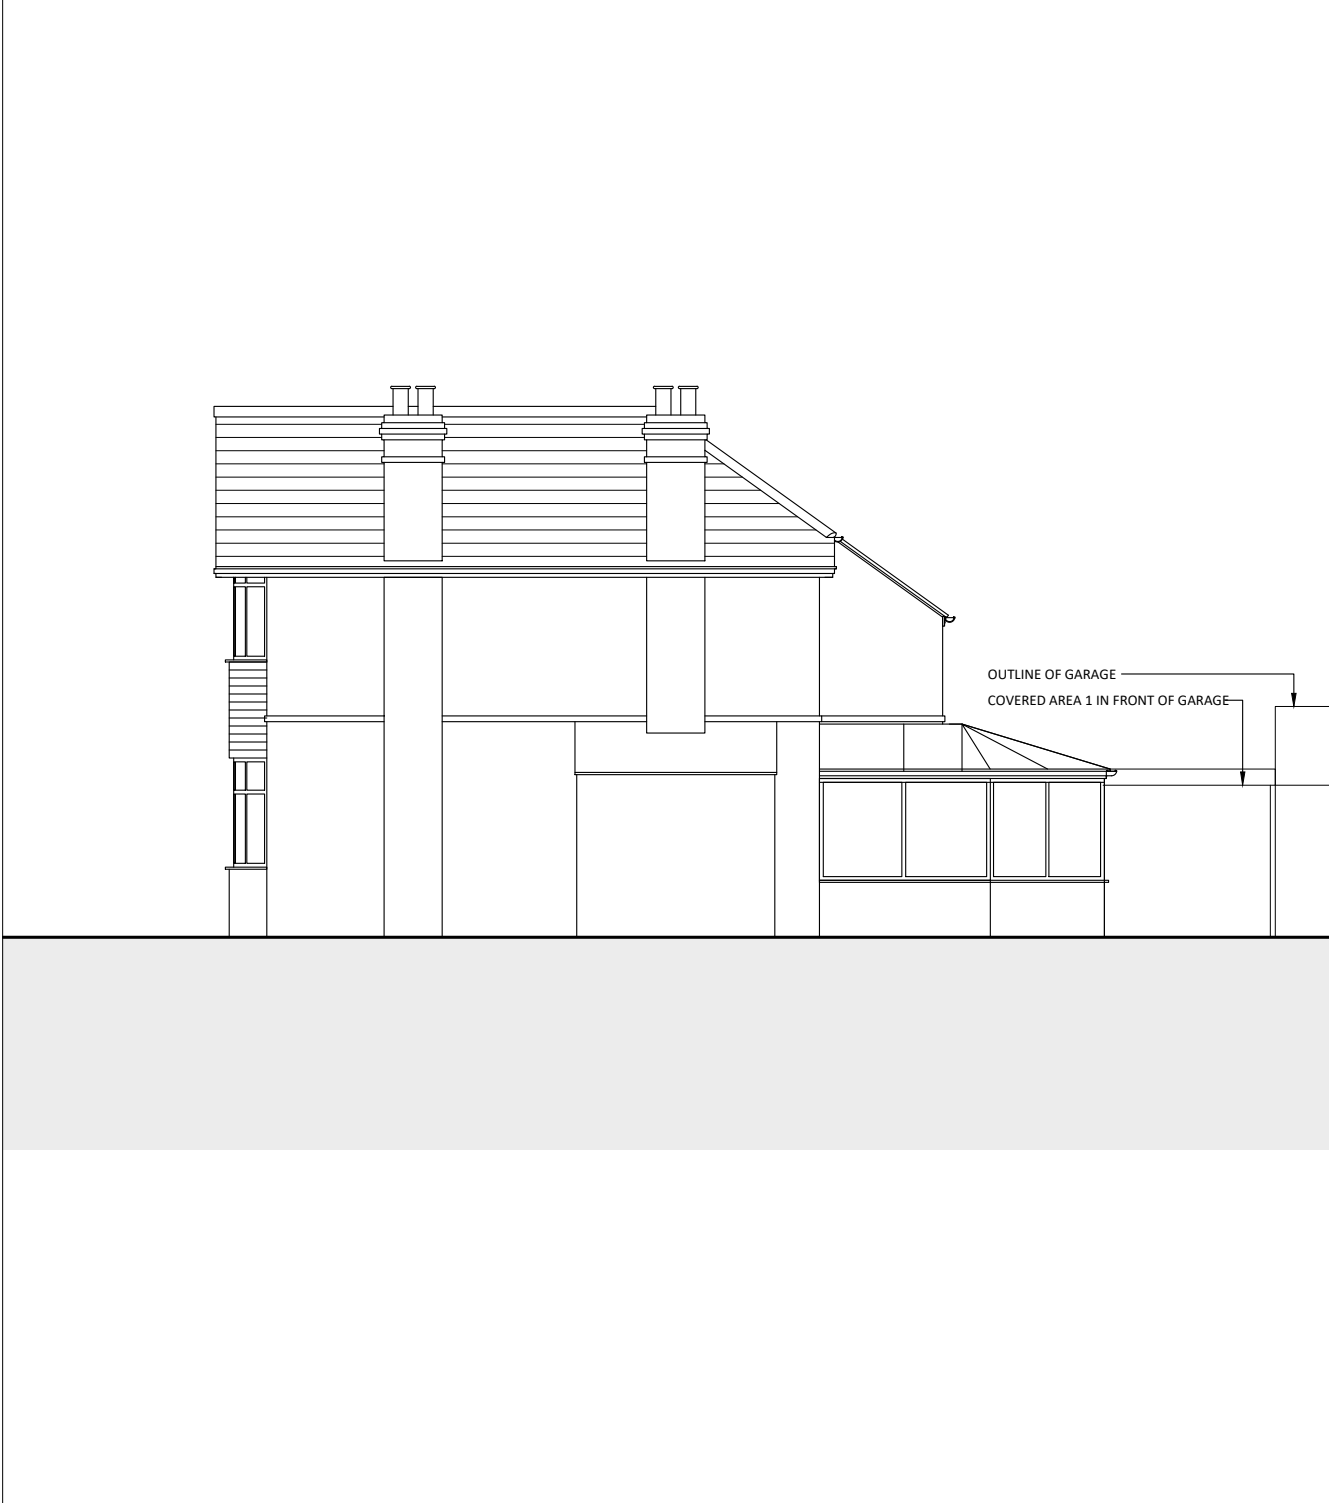 


EXISTING SIDE ELEVATION 1.
SCALE 1:100 @ A3

 Lotus Consultants Limited Design. Construction. Management Address: 37 Woodfield Rise Bushey Hertsfordshire WD23 4QR e: enquiries@lotusltd.co.uk web: www.lotusltd.co.uk m: 07725441065 t: 0208 950 2143 © Copyright Lotus Consultants Ltd.	No.	Description	Date	Client name	Project description	Sheet name	Project stage
	—	—	—	Mr Sukhdev Singh	PROPOSED SINGLE & DOUBLE STOREY	EXISTING FRONT & SIDE ELEVATION 1	EXISTING
	—	—	—	Project address	REAR EXTENSIONS	Project number 2211	Drawing No.
	—	—	—	23 West Drayton Park Avenue,		Date: June 2024	2406 - WDP - EX02
	—	—	—	West Drayton,		Drawn: M	
	—	—	—	Uxbridge, UB7 7QA		Checked:	Scale: 1:100 @ A3
	—	—	—				Rev. -
	—	—	—				

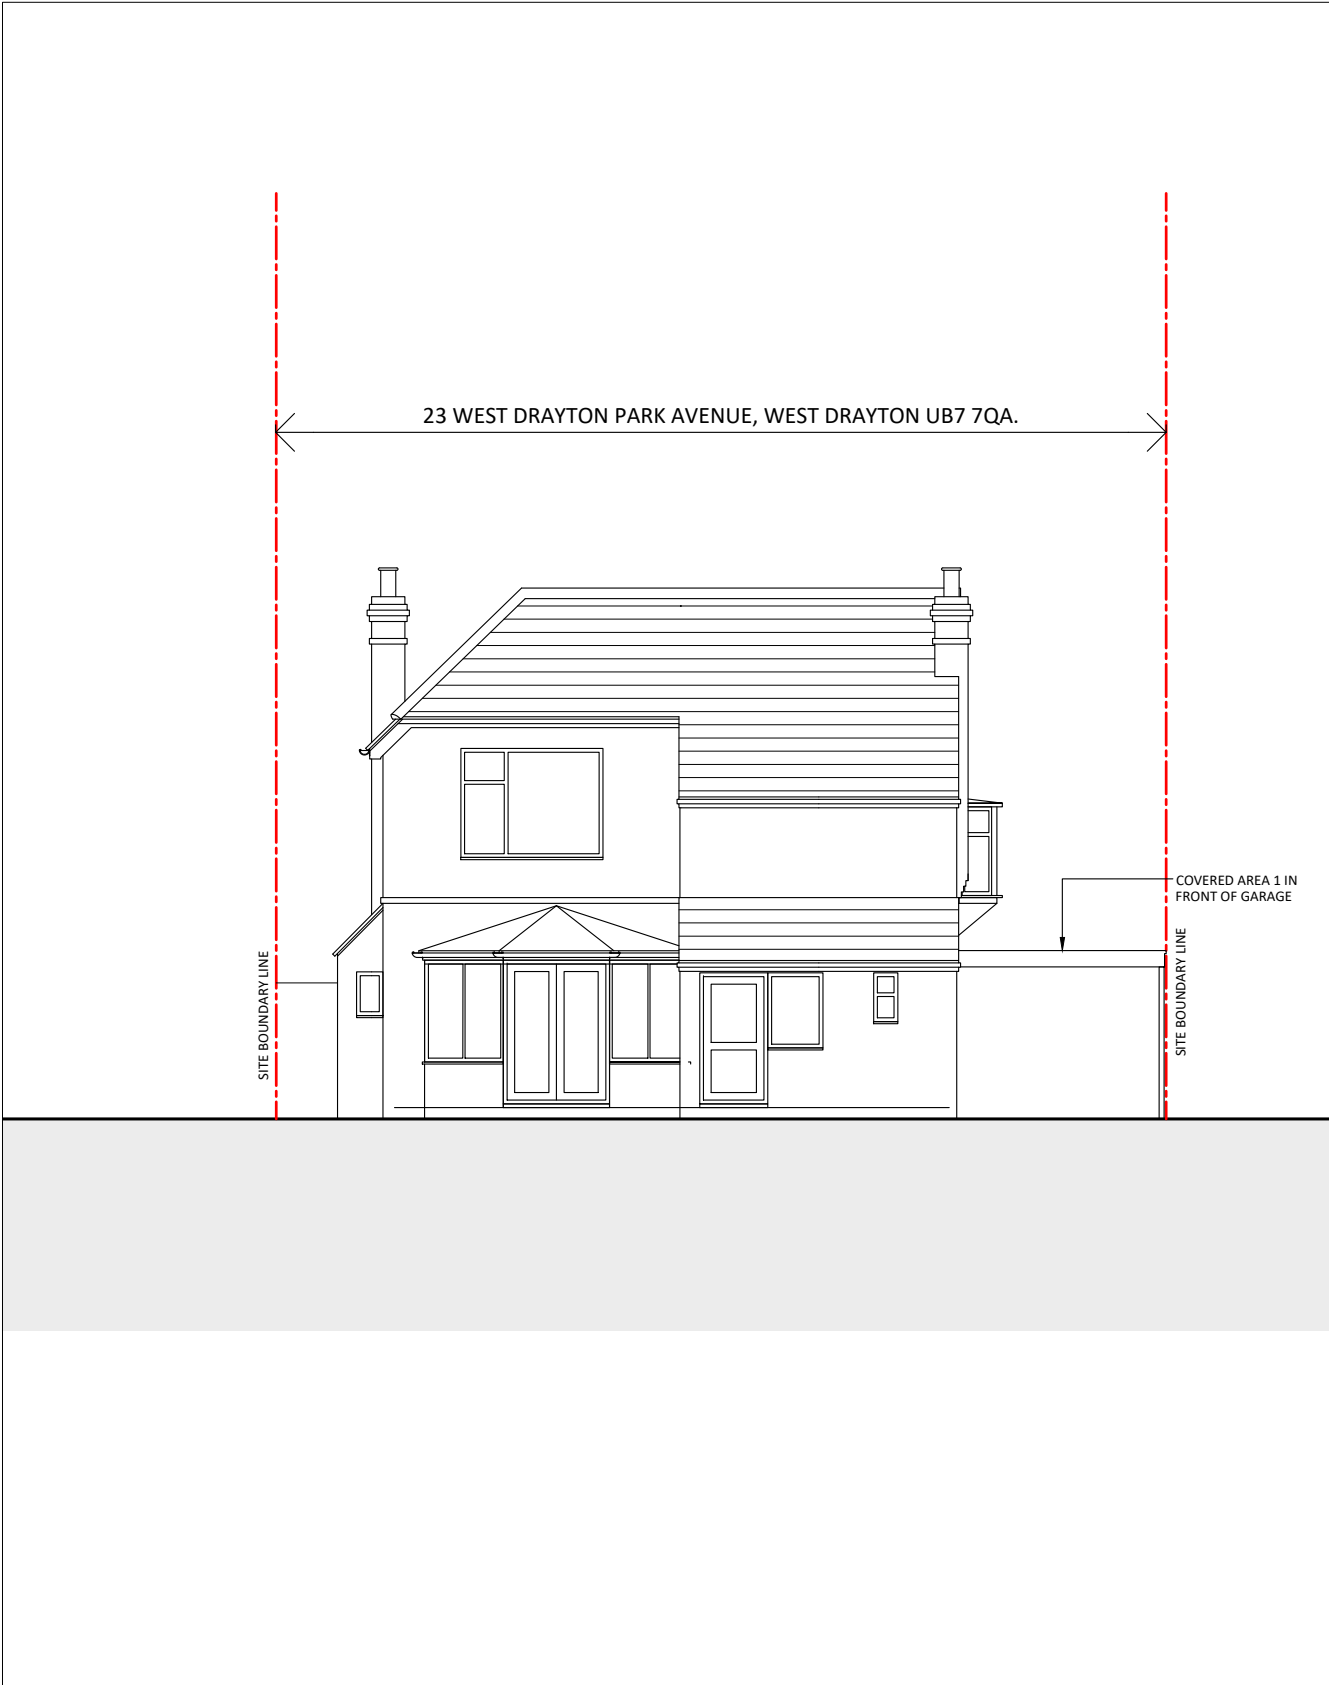


EXISTING REAR ELEVATION.
SCALE 1:100 @ A3

 

EXISTING SIDE ELEVATION 2.
SCALE 1:100 @ A3

Lotus Consultants Limited Design. Construction. Management Address: 37 Woodfield Rise Bushey Hertsfordshire WD23 4QR e: enquiries@lotusltd.co.uk web: www.lotusltd.co.uk m: 07725441065 t: 0208 950 2143 © Copyright Lotus Consultants Ltd.	No.	Description	Date	Client name	Project description	Sheet name	Project stage
	—	—	—	Mr Sukhdev Singh	PROPOSED SINGLE & DOUBLE STOREY	EXISTING REAR & SIDE ELEVATION 2	EXISTING
	—	—	—	Project address	REAR EXTENSIONS	Project number 2211	Drawing No.
	—	—	—	23 West Drayton Park Avenue,		Date: June 2024	2406 - WDP - EX03
	—	—	—	West Drayton,		Drawn: M	
	—	—	—	Uxbridge, UB7 7QA		Checked:	Scale: 1:100 @ A3
	—	—	—				Rev. -

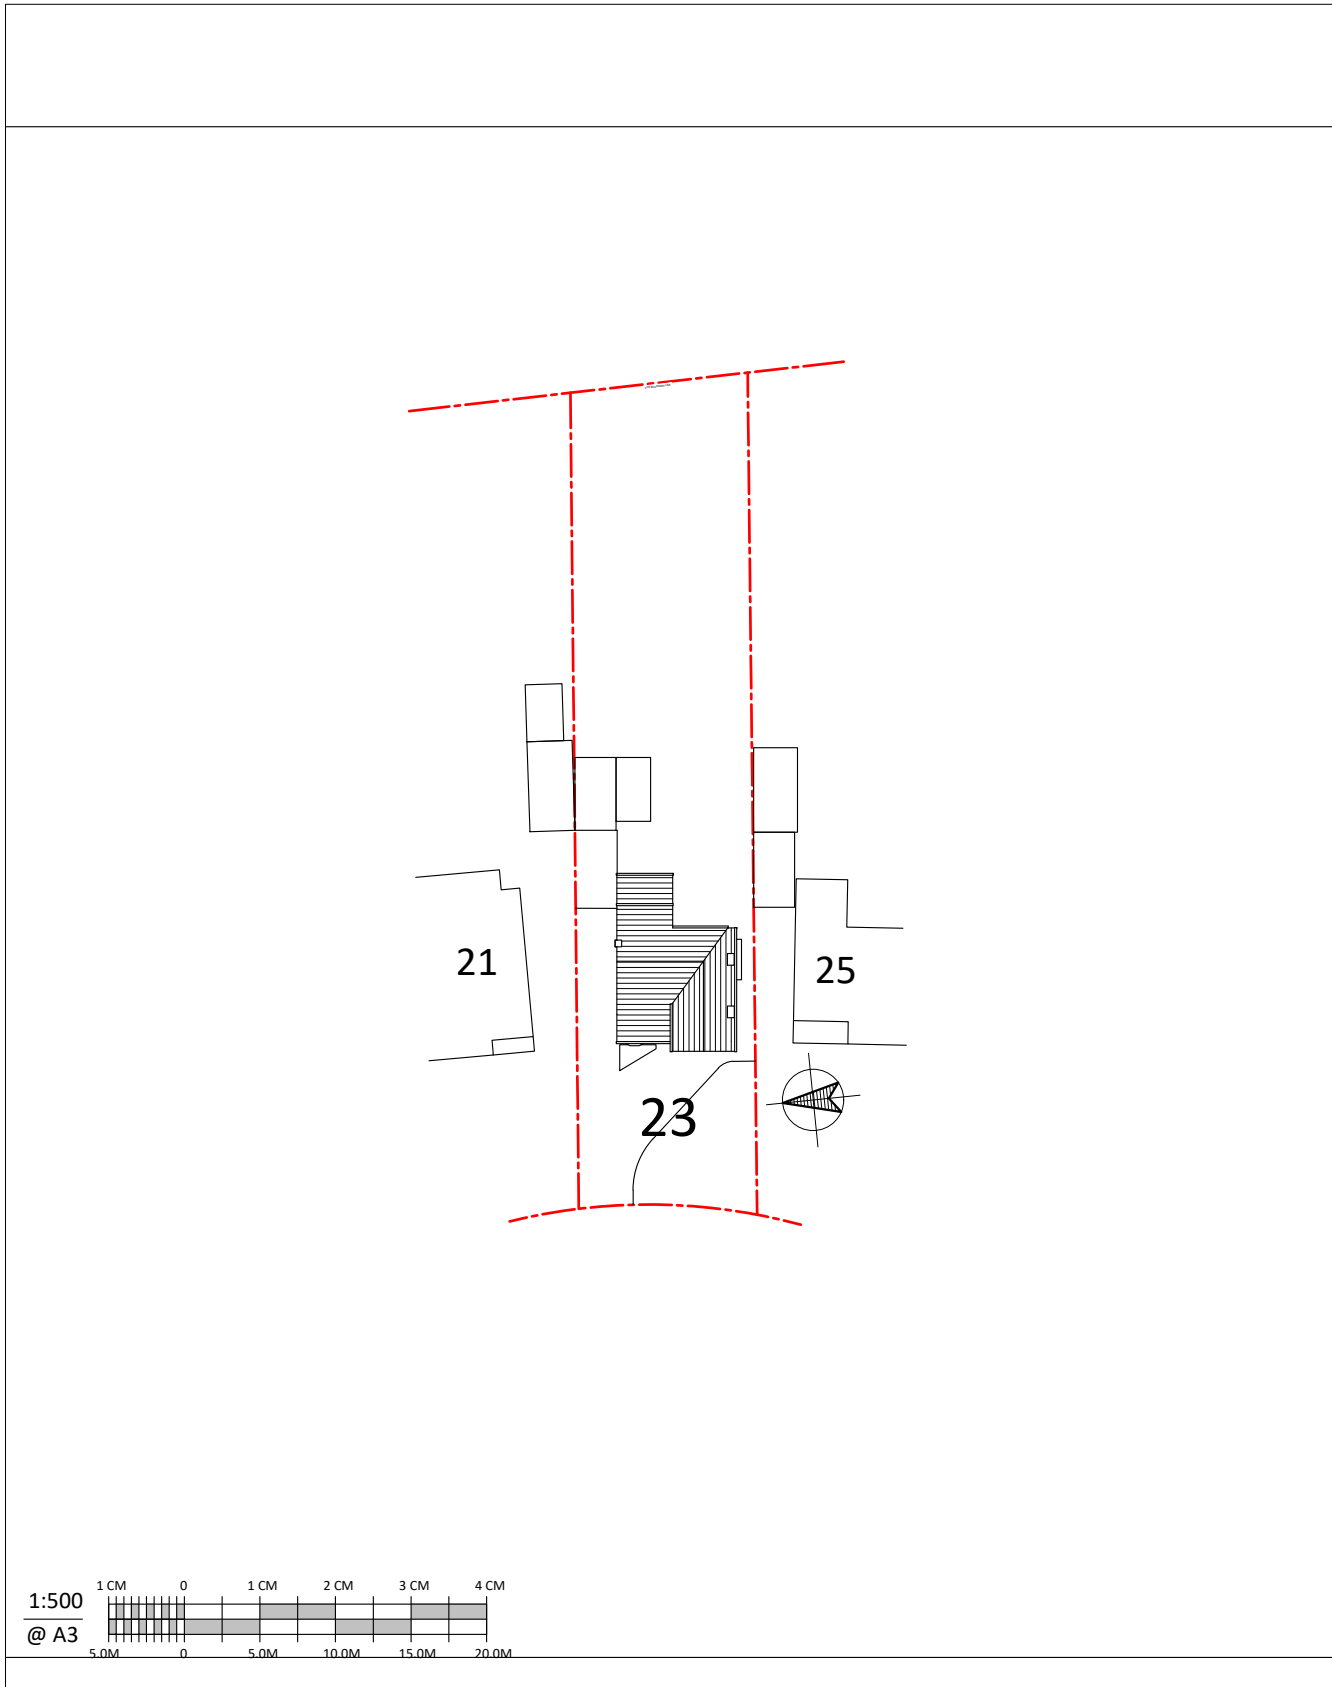

EXISTING BLOCK PLAN.

SCALE 1:500 @ A3



SITE LOCATION PLAN.

SCALE 1:1250 @ A3

Lotus Consultants Limited Design. Construction. Management Address: 37 Woodfield Rise Bushey Hertsfordshire WD23 4QR e: enquiries@lotusltd.co.uk web: www.lotusltd.co.uk m: 07725441065 t: 0208 950 2143 © Copyright Lotus Consultants Ltd.	No.	Description	Date	Client name	Project description	Sheet name	Project stage
	—	—	—	Mr Sukhdev Singh	PROPOSED SINGLE & DOUBLE STOREY	EXISTING BLOCK AND SITE LOCATION PLAN	EXISTING
	—	—	—	Project address	REAR EXTENSIONS	Project number 2211	Drawing No.
	—	—	—	23 West Drayton Park Avenue,		Date: June 2024	2406 - WDP - EX04
	—	—	—	West Drayton,		Drawn: M	
	—	—	—	Uxbridge, UB7 7QA		Checked:	Scale: 1:500 & 1:1250 @ A3
	—	—	—				Rev. -