



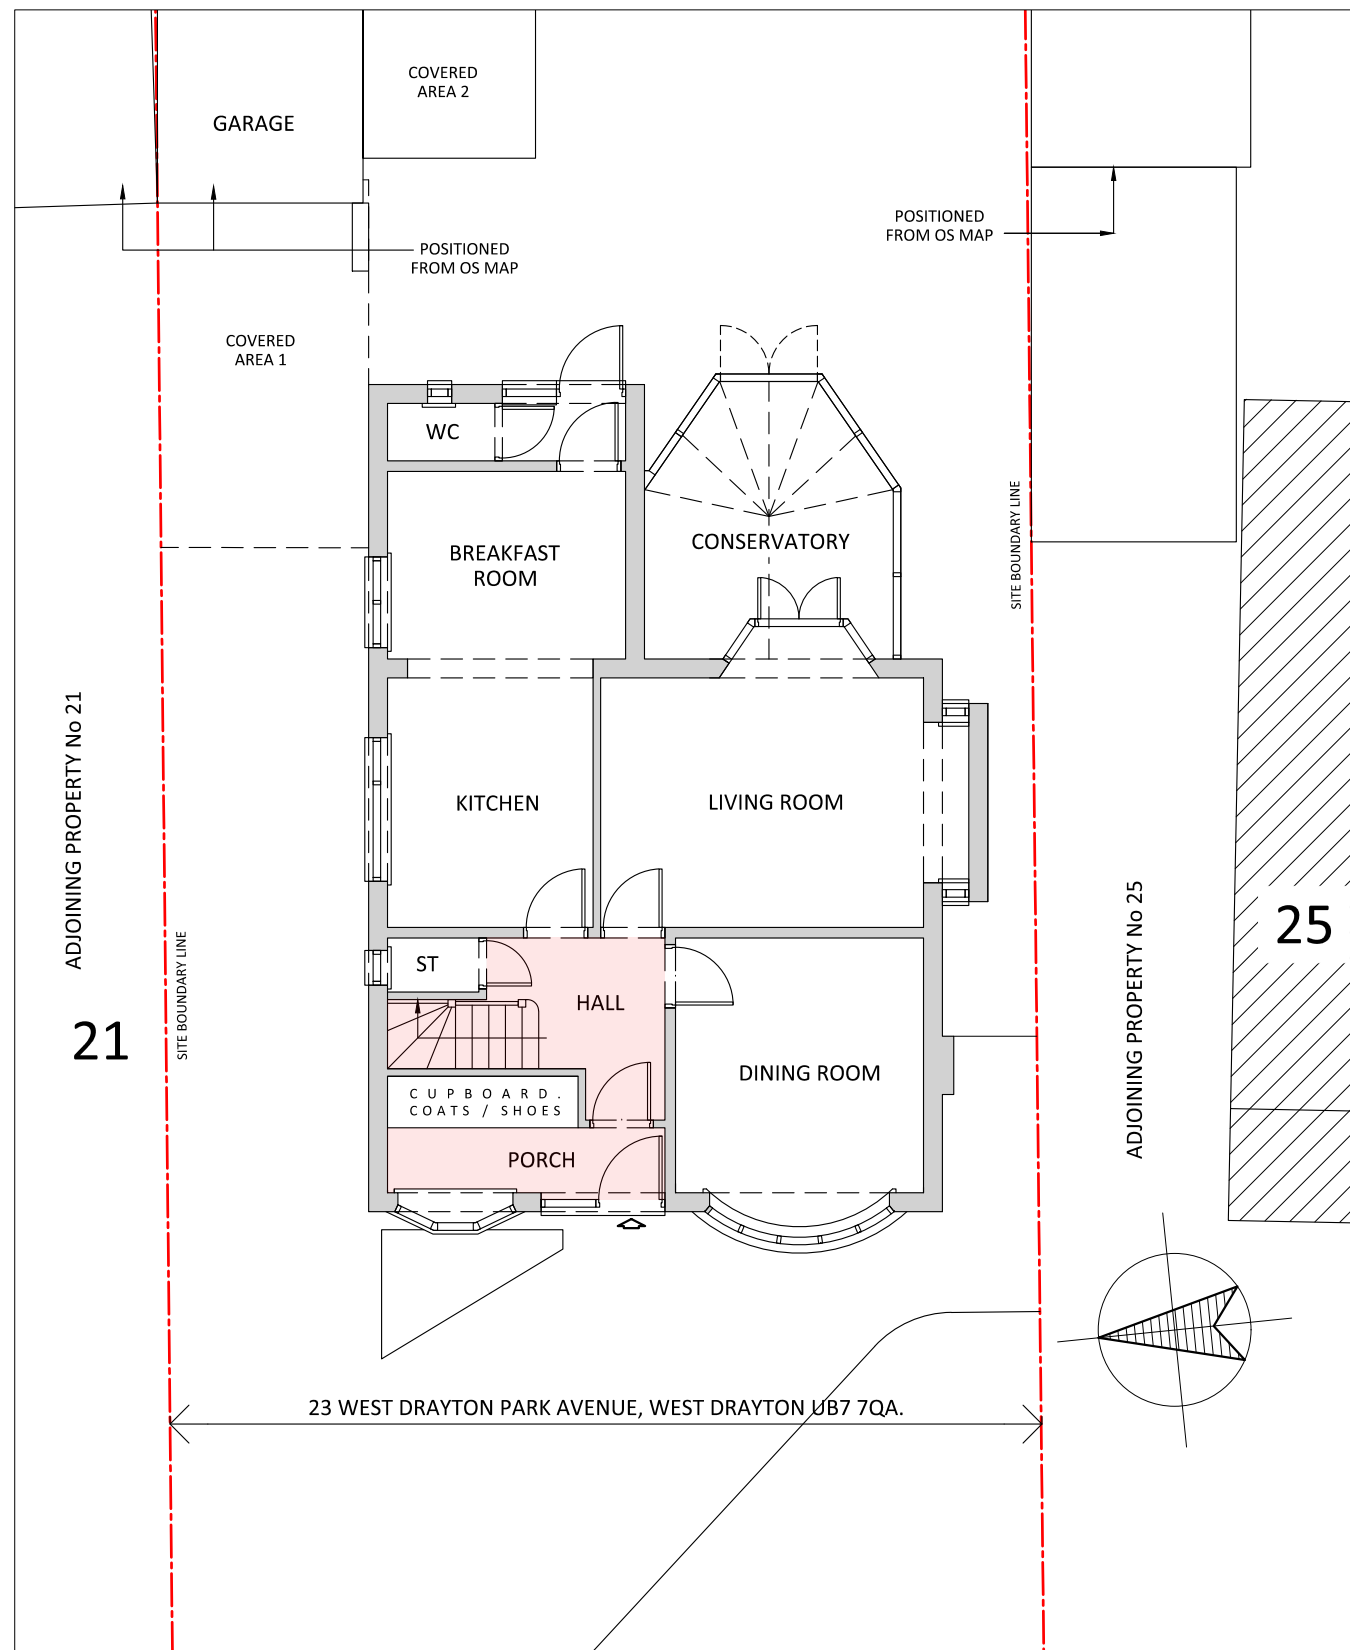


EXISTING GROUND FLOOR PLAN.

SCALE 1:100 @ A3

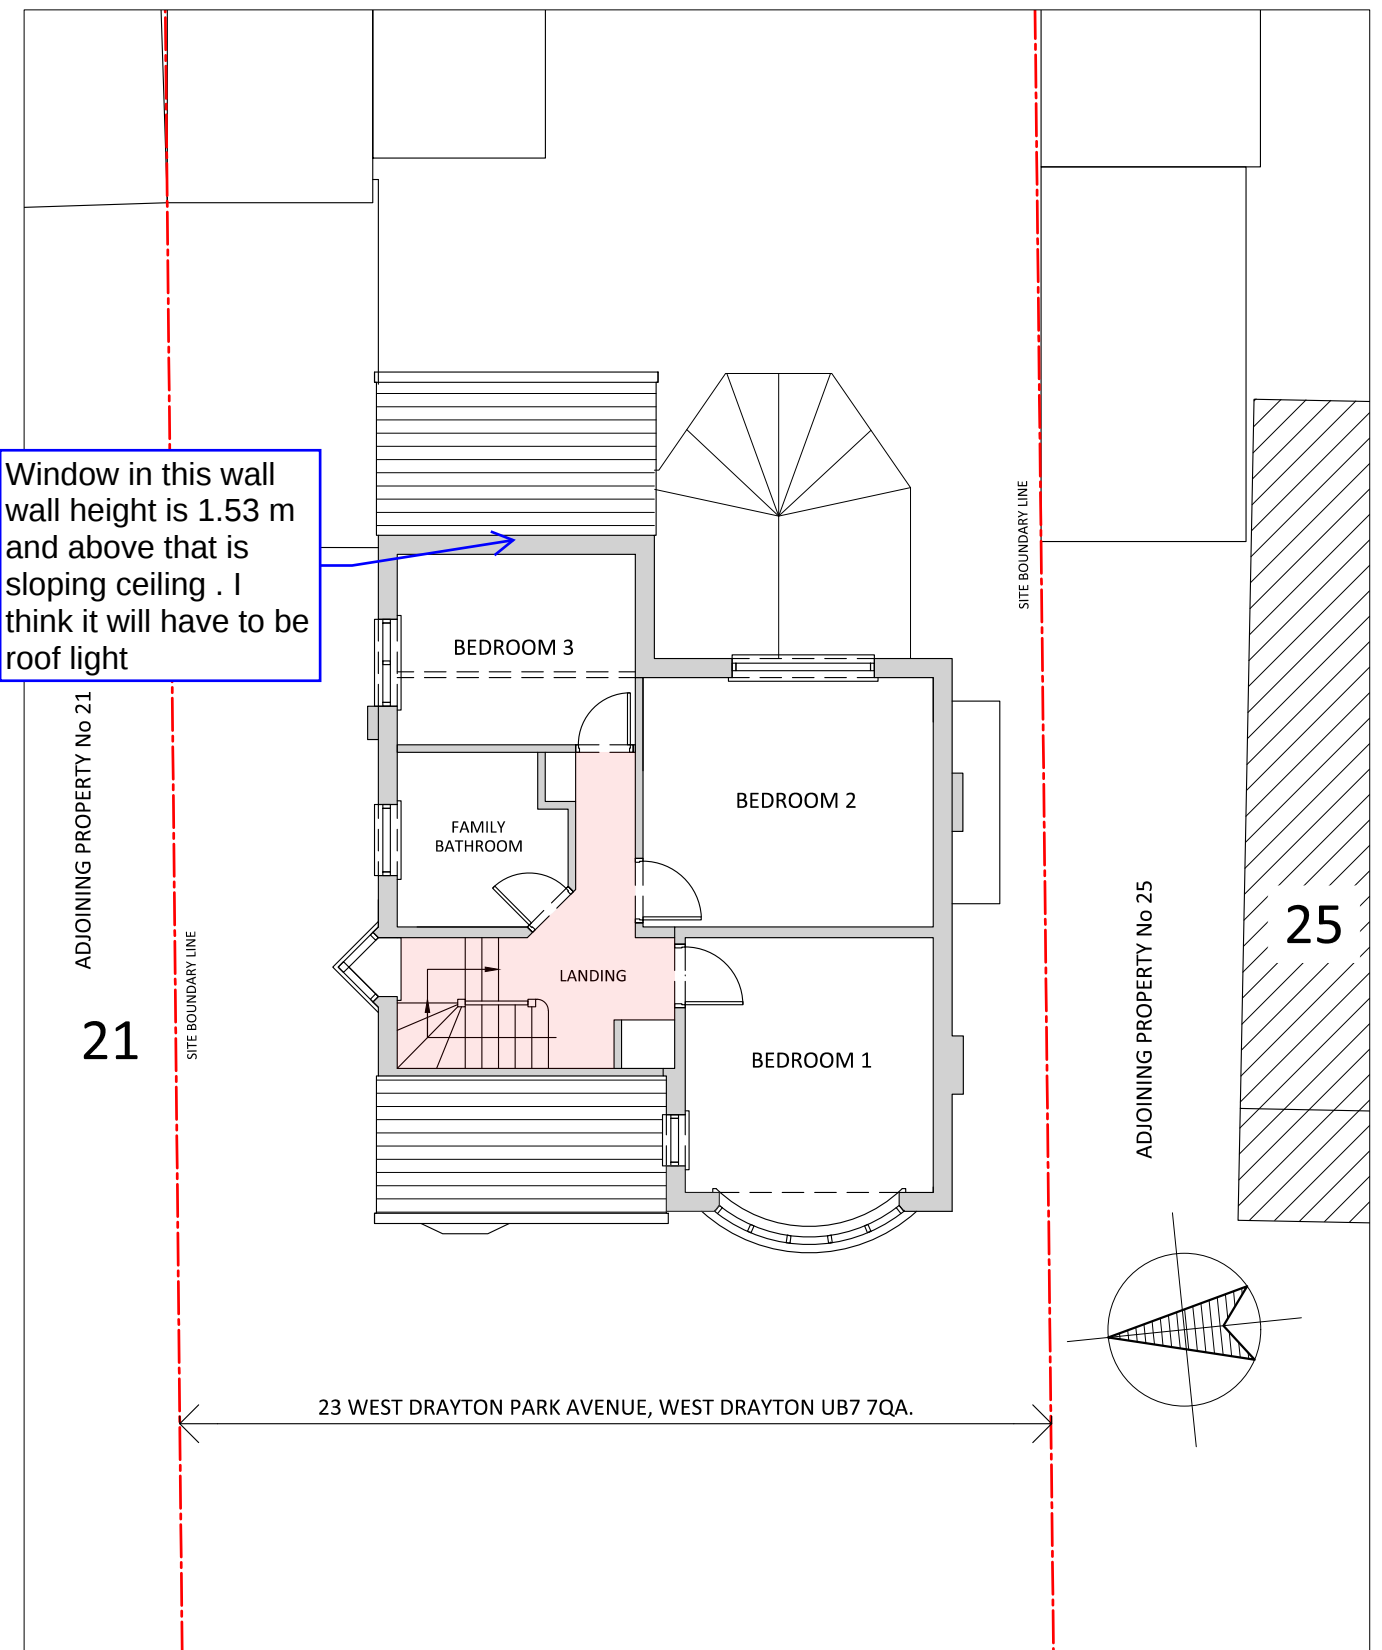

EXISTING FIRST FLOOR PLAN.

SCALE 1:100 @ A3

 

Lotus Consultants Limited
Design. Construction. Management

Email: Kirit.fatania@lotusltd.co.uk
Mob: 077 2544 1065

© Copyright Lotus Consultants Ltd.

Rev.	Description.	Date.

Client. Mr Sukhdev Singh
Project Address. 23 West Drayton Park Avenue, West Drayton, Uxbridge, UB7 7QA.


Project Description. Proposed double storey rear extension and internal alterations
--

Drawing Title. Existing Ground & First Floor Plans
Project No. 2412
Date. Dec 2024
Drawn. MN
Checked. KP


Project Stage. Existing
Drawing No. 2412 - WDP - EX 01
Scale: 1:100 @ A3
Rev: '1'



EXISTING FRONT ELEVATION.
SCALE 1:100 @ A3

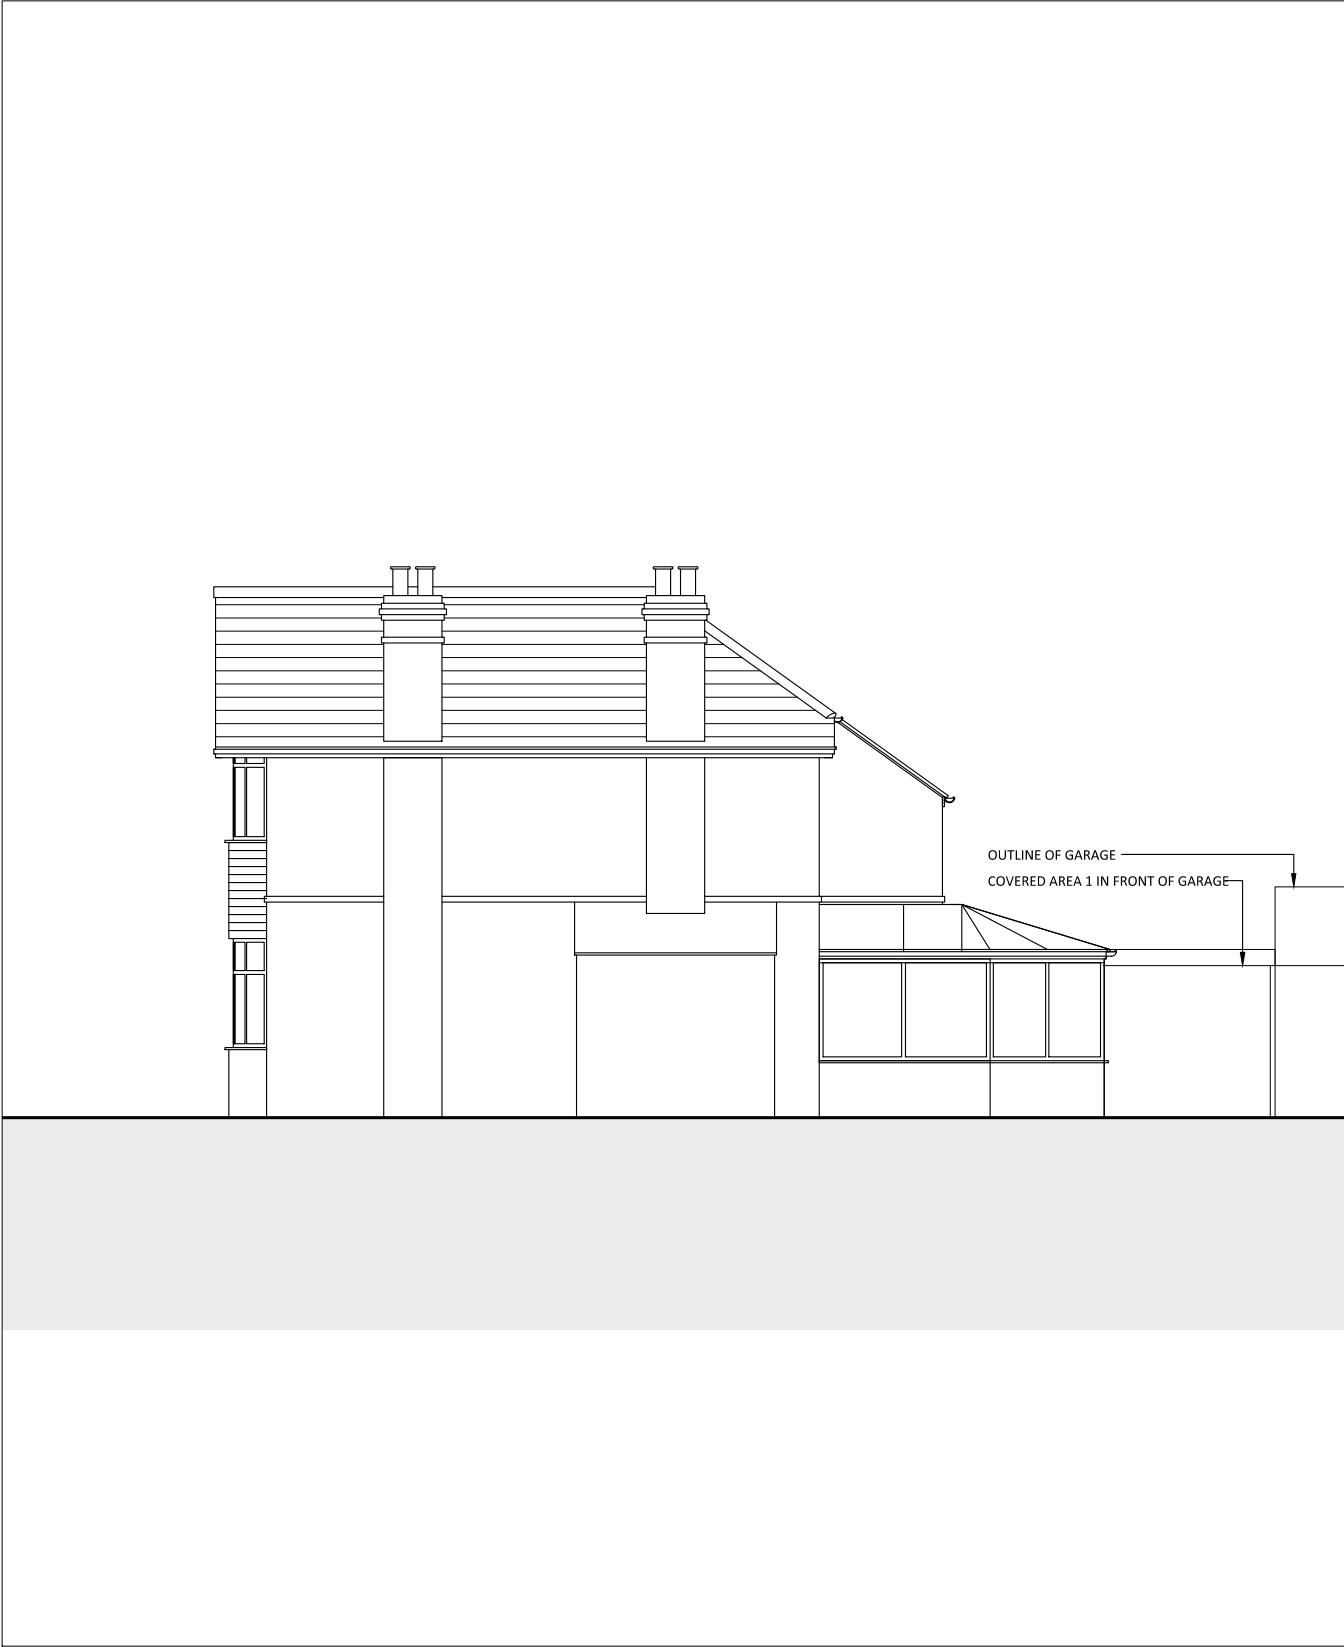

EXISTING SIDE ELEVATION 1.
SCALE 1:100 @ A3

 

Lotus Consultants Limited
Design. Construction. Management

Email: Kirit.fatania@lotusltd.co.uk
Mob: 077 2544 1065

© Copyright Lotus Consultants Ltd.


Rev.	Description.	Date.

Client. Mr Sukhdev Singh
Project Address. 23 West Drayton Park Avenue, West Drayton, Uxbridge, UB7 7QA.

Project Description. Proposed double storey rear extension and internal alterations
--

Drawing Title. Existing Front & Side Elevation 1
Project No. 2412
Date. Dec 2024
Drawn. MN
Checked. KP

Project Stage. Existing		
Drawing No. 2412 - WDP - EX 02		
Scale:	1:100 @ A3	Rev: '-'

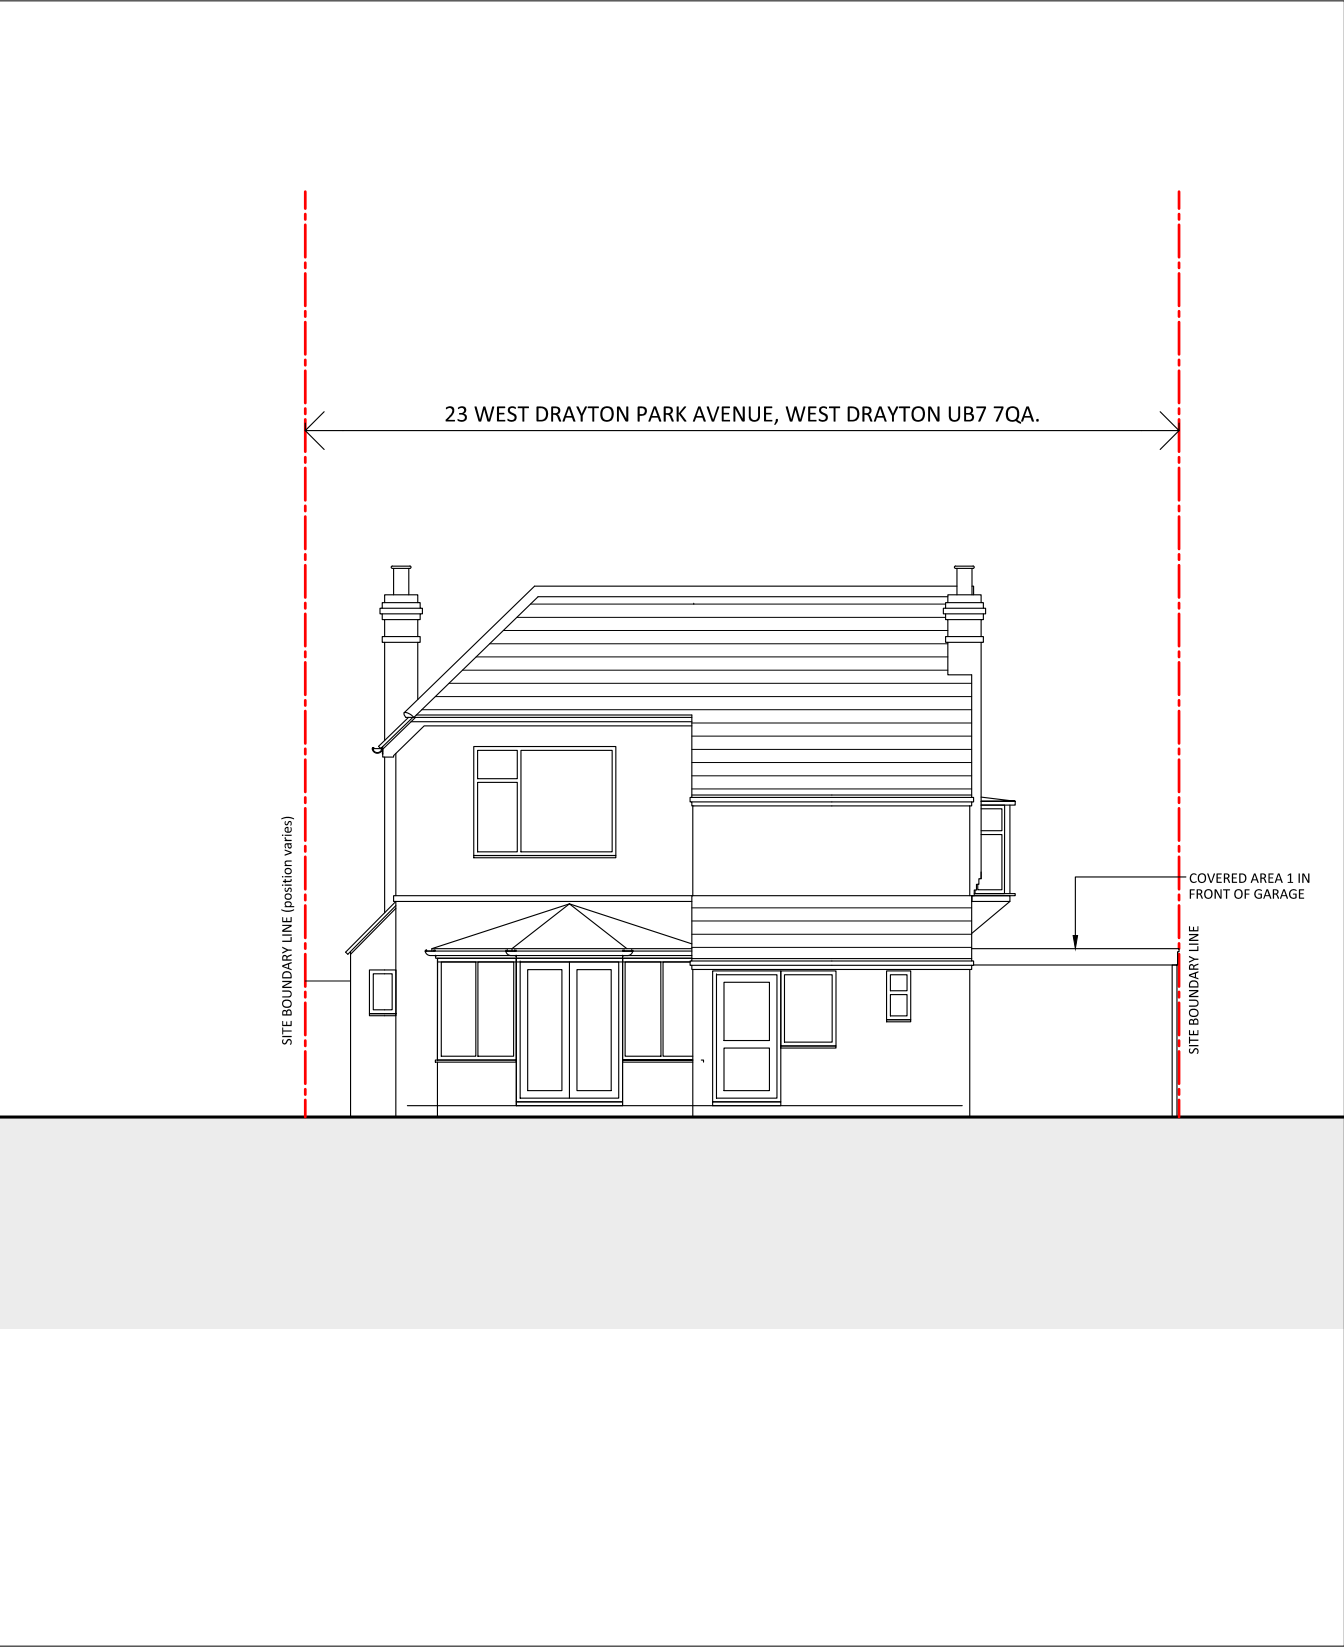


EXISTING REAR ELEVATION.

SCALE 1:100 @ A3



EXISTING SIDE ELEVATION 2.

SCALE 1:100 @ A3

 

Lotus Consultants Limited
Design. Construction. Management

Email: Kirit.fatania@lotusltd.co.uk
Mob: 077 2544 1065

© Copyright Lotus Consultants Ltd.



Rev.	Description.	Date.

Client. Mr Sukhdev Singh
Project Address. 23 West Drayton Park Avenue, West Drayton, Uxbridge, UB7 7QA.

Project Description. Proposed double storey rear extension and internal alterations
--

Drawing Title. Existing Rear & Side Elevation 2
Project No. 2412
Date. Dec 2024
Drawn. MN
Checked. KP

Project Stage.		
Existing		
Drawing No.		
2412 - WDP - EX 03		
Scale:	1:100 @ A3	Rev: '-'

 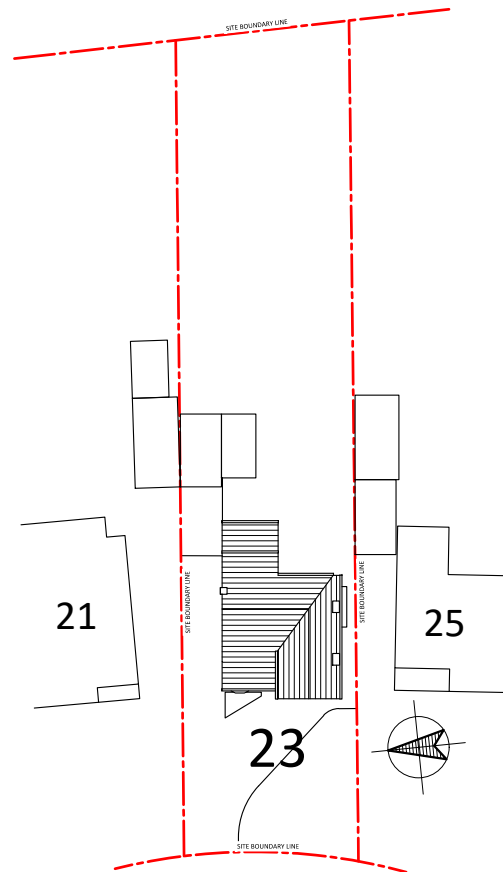


EXISTING BLOCK PLAN.
SCALE 1:500 @ A3

Streetwise

SITE LOCATION PLAN
AREA 2 HA
SCALE 1:1250 on A4
CENTRE COORDINATES: 506290, 179340



Supplied by Streetwise Maps Ltd
www.streetwise.net
Licence No: 100047474
06/06/2024 14:14

 

SITE LOCATION PLAN
SCALE 1:1250 @ A3



Lotus Consultants Limited
Design. Construction. Management

Email: Kirit.fatania@lotusltd.co.uk
Mob: 077 2544 1065

© Copyright Lotus Consultants Ltd.

Rev.	Description.	Date.

Client. Mr Sukhdev Singh
Project Address. 23 West Drayton Park Avenue, West Drayton, Uxbridge, UB7 7QA.

Project Description. Proposed double storey rear extension and internal alterations
--

Drawing Title. Existing Block & Site Location Plan
Project No. 2412
Date. Dec 2024
Drawn. MN
Checked. KP

Project Stage. Existing
Drawing No. 2412 - WDP - EX 04
Scale: 1:500 & 1:1250 @ A3
Rev: '-'