



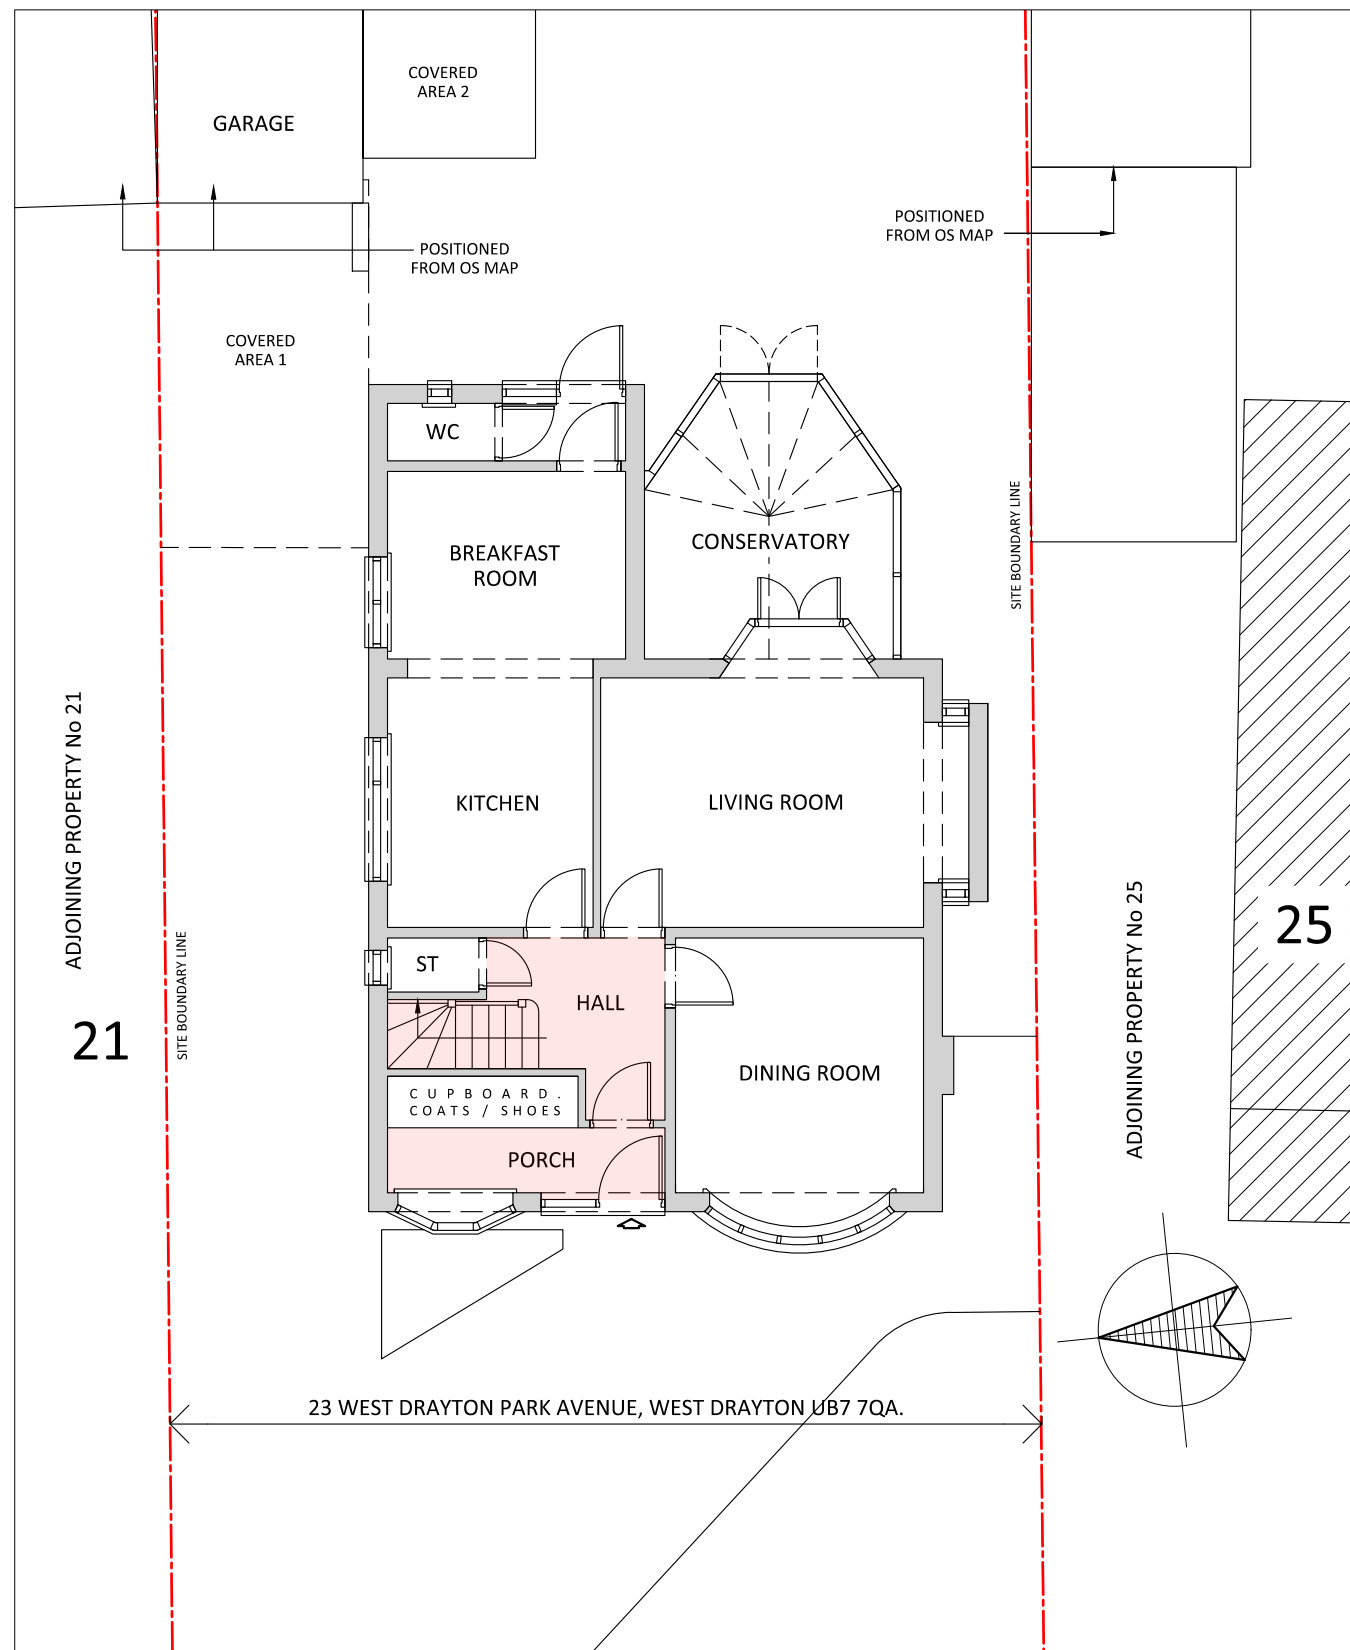


EXISTING GROUND FLOOR PLAN.

SCALE 1:100 @ A3

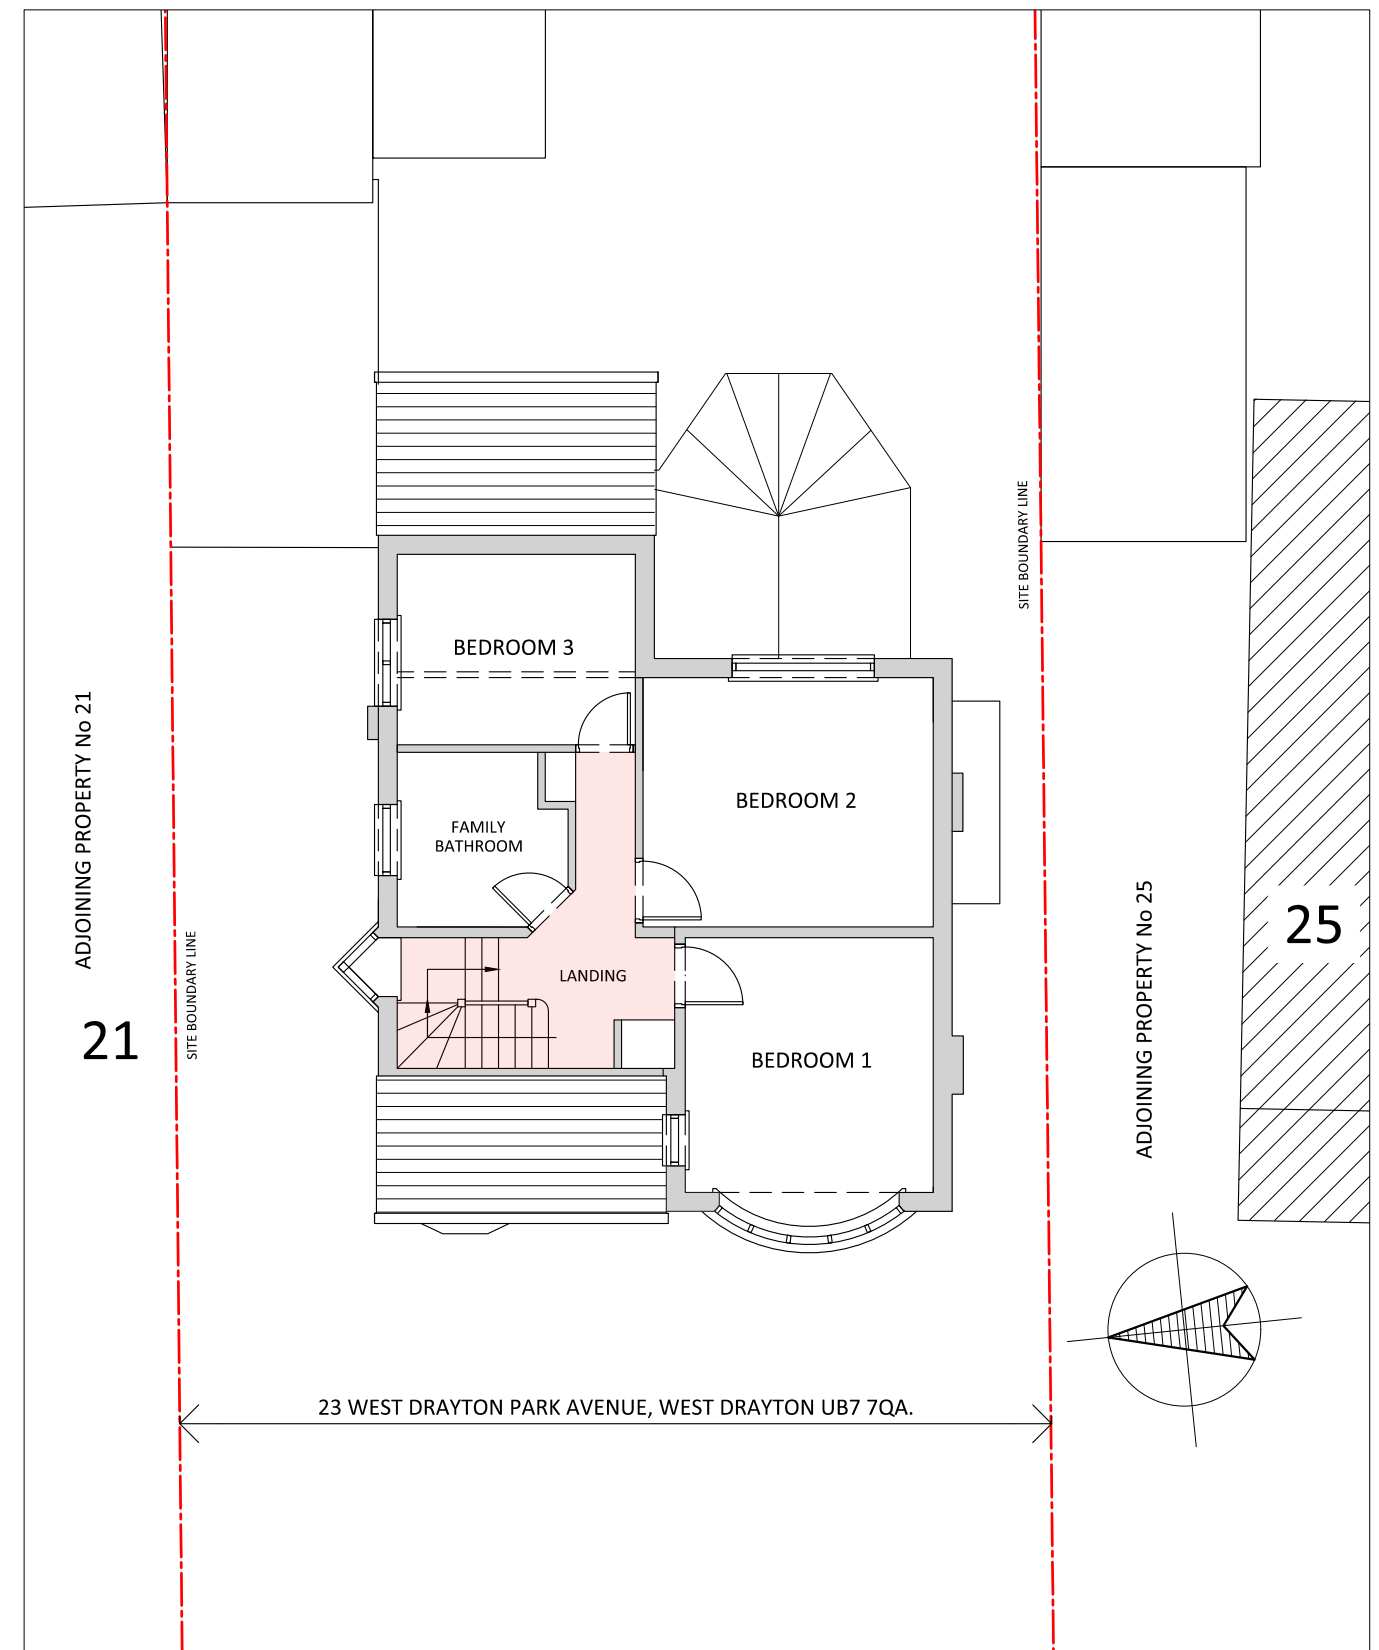

EXISTING FIRST FLOOR PLAN.

SCALE 1:100 @ A3

 

**Lotus Consultants Limited**  
Design. Construction. Management

Email: Kirit.fatania@lotusltd.co.uk  
Mob: 077 2544 1065

© Copyright Lotus Consultants Ltd.

| Rev. | Description. | Date. |
|------|--------------|-------|
|      |              |       |
|      |              |       |
|      |              |       |
|      |              |       |
|      |              |       |

|                                                                                         |
|-----------------------------------------------------------------------------------------|
| Client.<br>Mr Sukhdev Singh                                                             |
| Project Address.<br>23 West Drayton Park Avenue,<br>West Drayton,<br>Uxbridge, UB7 7QA. |


|                                                                                                  |
|--------------------------------------------------------------------------------------------------|
| Project Description.<br><br>Proposed double storey<br>rear extension and<br>internal alterations |
|--------------------------------------------------------------------------------------------------|

|                                                       |
|-------------------------------------------------------|
| Drawing Title.<br>Existing Ground & First Floor Plans |
| Project No. 2412                                      |
| Date. Dec 2024                                        |
| Drawn. MN                                             |
| Checked. KP                                           |


|                                          |
|------------------------------------------|
| Project Stage.<br>Existing               |
| Drawing No.<br><b>2412 - WDP - EX 01</b> |
| Scale: 1:100 @ A3                        |
| Rev: '1'                                 |



EXISTING FRONT ELEVATION.  
SCALE 1:100 @ A3

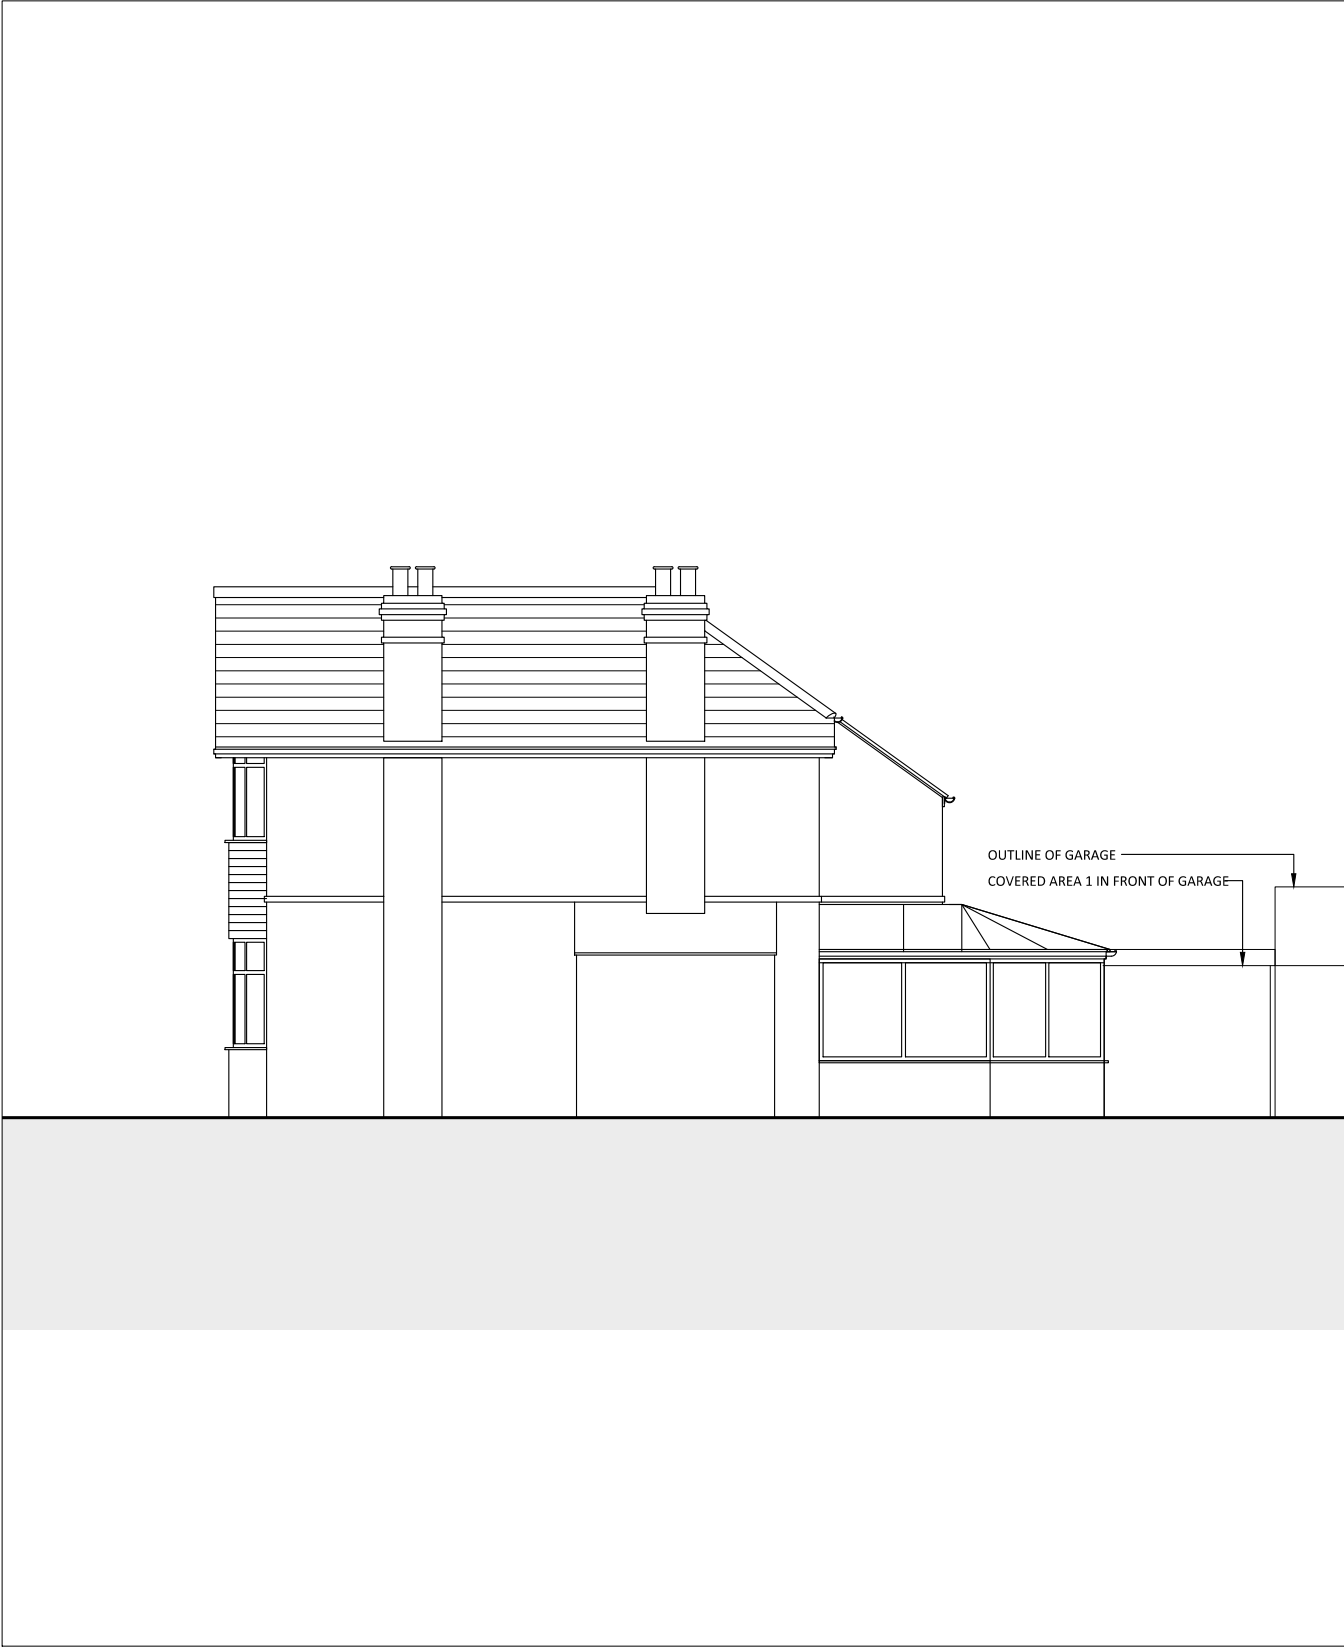

EXISTING SIDE ELEVATION 1.  
SCALE 1:100 @ A3

 

**Lotus Consultants Limited**  
Design. Construction. Management

Email: Kirit.fatania@lotusltd.co.uk  
Mob: 077 2544 1065

© Copyright Lotus Consultants Ltd.


| Rev. | Description. | Date. |
|------|--------------|-------|
|      |              |       |
|      |              |       |
|      |              |       |
|      |              |       |
|      |              |       |

|                                                                                                  |
|--------------------------------------------------------------------------------------------------|
| Client.<br><b>Mr Sukhdev Singh</b>                                                               |
| Project Address.<br><b>23 West Drayton Park Avenue,<br/>West Drayton,<br/>Uxbridge, UB7 7QA.</b> |

|   |
|---|
| Project Description.<br><br><b>Proposed double storey<br/>rear extension and<br/>internal alterations</b> |
|---|

|                                                                |
|----------------------------------------------------------------|
| Drawing Title.<br><b>Existing Front &amp; Side Elevation 1</b> |
| Project No. <b>2412</b>                                        |
| Date. <b>Dec 2024</b>                                          |
| Drawn. <b>MN</b>                                               |
| Checked. <b>KP</b>                                             |

|                                   |            |          |
|-----------------------------------|------------|----------|
| Project Stage.<br>Existing        |            |          |
| Drawing No.<br>2412 - WDP - EX 02 |            |          |
| Scale:                            | 1:100 @ A3 | Rev: '-' |

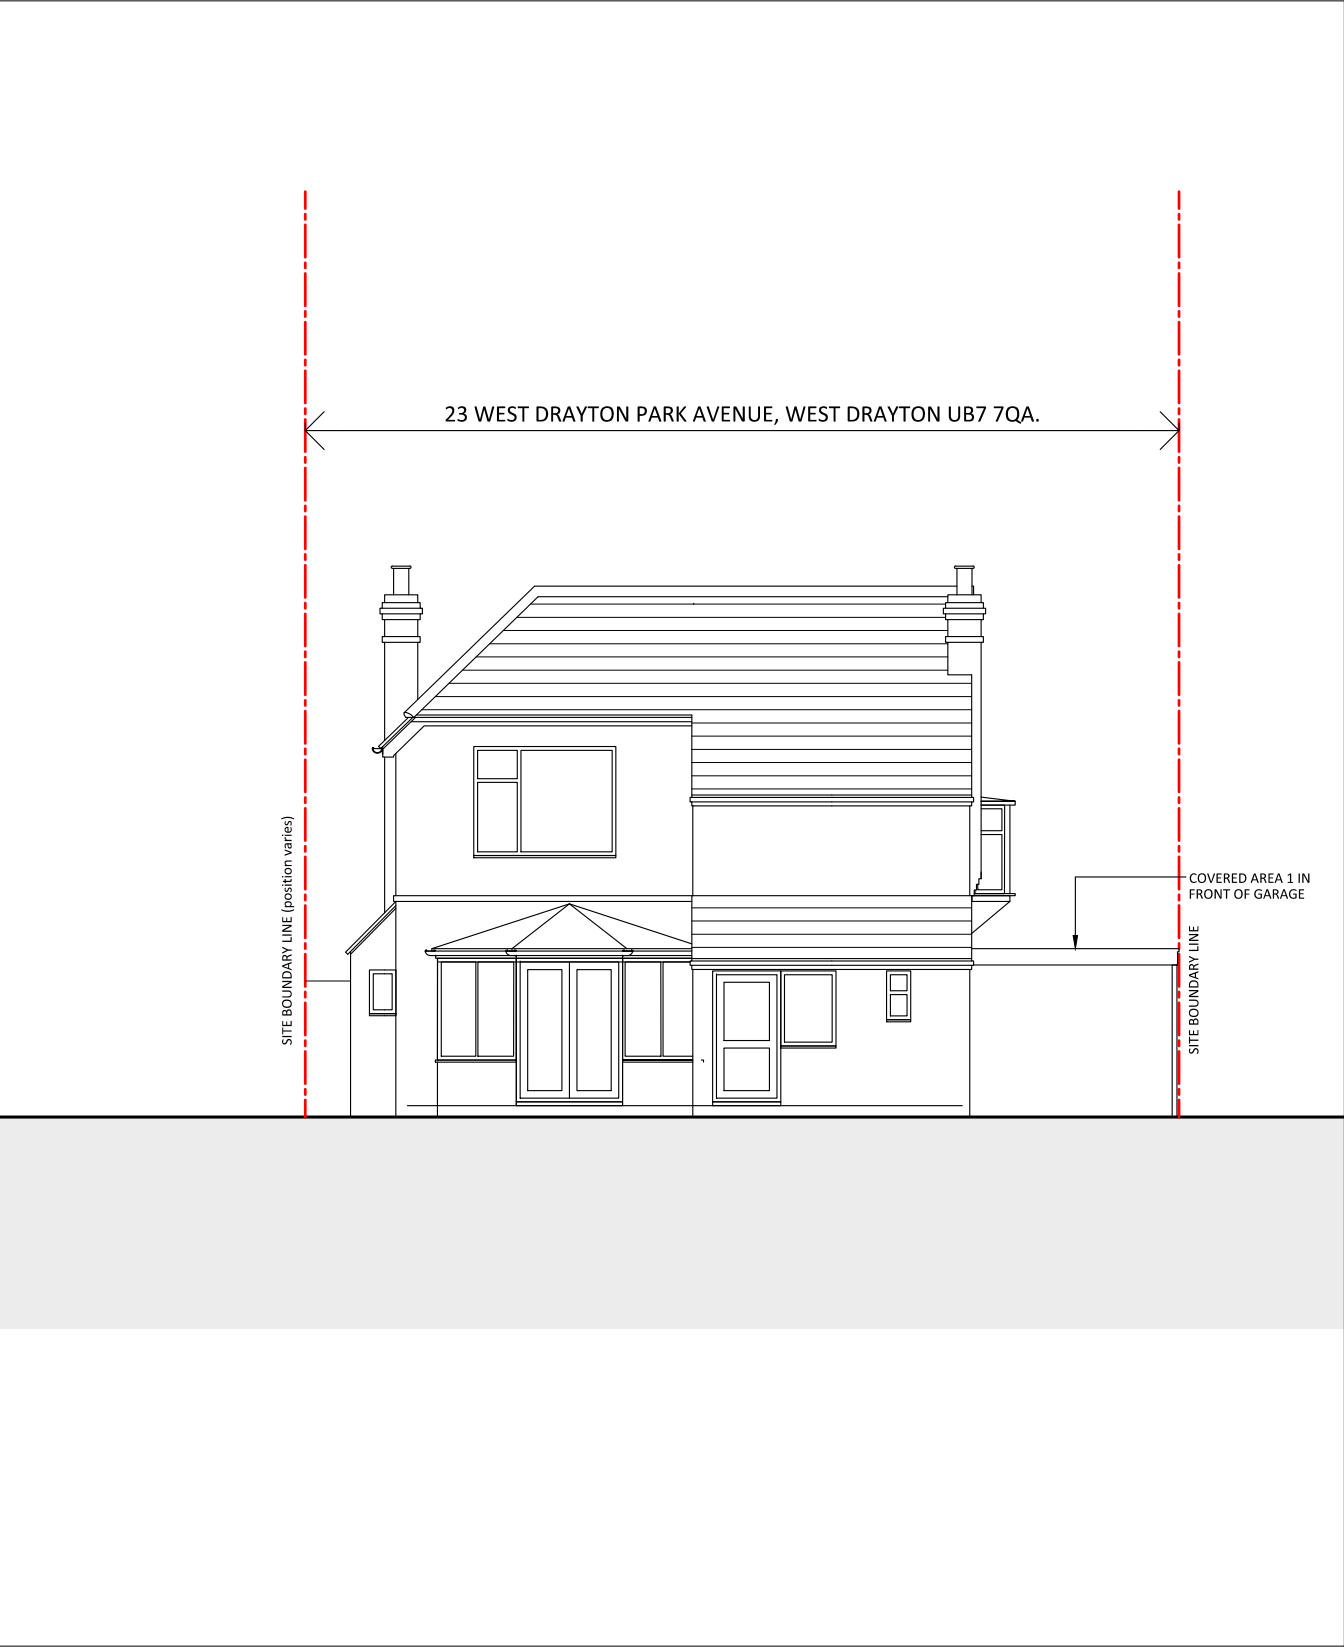


EXISTING REAR ELEVATION.

SCALE 1:100 @ A3



EXISTING SIDE ELEVATION 2.

SCALE 1:100 @ A3

 

**Lotus Consultants Limited**  
Design. Construction. Management

Email: Kirit.fatania@lotusltd.co.uk  
Mob: 077 2544 1065

© Copyright Lotus Consultants Ltd.



| Rev. | Description. | Date. |
|------|--------------|-------|
|      |              |       |
|      |              |       |
|      |              |       |
|      |              |       |
|      |              |       |

|                                                                                                  |
|--------------------------------------------------------------------------------------------------|
| Client.<br><b>Mr Sukhdev Singh</b>                                                               |
| Project Address.<br><b>23 West Drayton Park Avenue,<br/>West Drayton,<br/>Uxbridge, UB7 7QA.</b> |

|   |
|---|
| Project Description.<br><br><b>Proposed double storey<br/>rear extension and<br/>internal alterations</b> |
|---|

|                                                               |
|---------------------------------------------------------------|
| Drawing Title.<br><b>Existing Rear &amp; Side Elevation 2</b> |
| Project No. <b>2412</b>                                       |
| Date. <b>Dec 2024</b>                                         |
| Drawn. <b>MN</b>                                              |
| Checked. <b>KP</b>                                            |

|                    |            |          |
|--------------------|------------|----------|
| Project Stage.     |            |          |
| Existing           |            |          |
| Drawing No.        |            |          |
| 2412 - WDP - EX 03 |            |          |
| Scale:             | 1:100 @ A3 | Rev: '1' |

 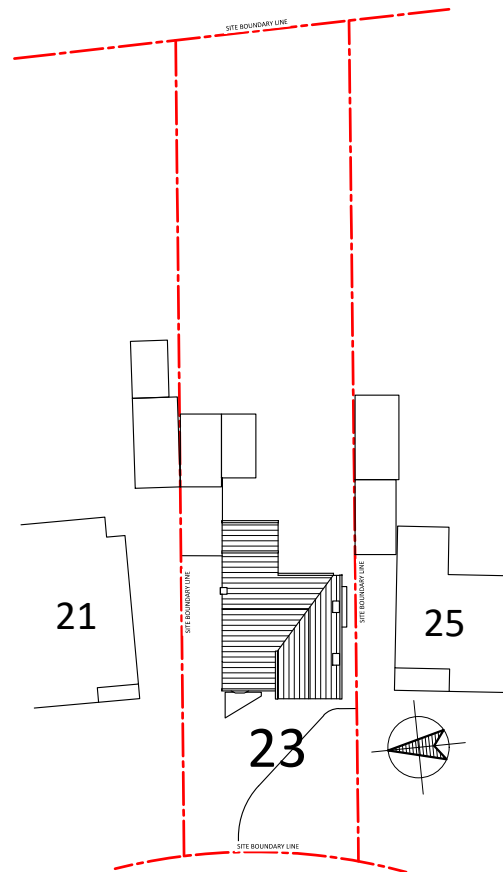


**EXISTING BLOCK PLAN.**  
SCALE 1:500 @ A3

Streetwise

**SITE LOCATION PLAN**  
**AREA 2 HA**  
**SCALE 1:1250 on A4**  
**CENTRE COORDINATES: 506290, 179340**



**Supplied by Streetwise Maps Ltd**  
**www.streetwise.net**  
**Licence No: 100047474**  
**06/06/2024 14:14**

 

**SITE LOCATION PLAN**  
SCALE 1:1250 @ A3



**Lotus Consultants Limited**  
Design. Construction. Management

Email: Kirit.fatania@lotusltd.co.uk  
Mob: 077 2544 1065

© Copyright Lotus Consultants Ltd.

| Rev. | Description. | Date. |
|------|--------------|-------|
|      |              |       |
|      |              |       |
|      |              |       |
|      |              |       |
|      |              |       |

|                                                                                         |
|-----------------------------------------------------------------------------------------|
| Client.<br>Mr Sukhdev Singh                                                             |
| Project Address.<br>23 West Drayton Park Avenue,<br>West Drayton,<br>Uxbridge, UB7 7QA. |

|                                                                                                  |
|--------------------------------------------------------------------------------------------------|
| Project Description.<br><br>Proposed double storey<br>rear extension and<br>internal alterations |
|--------------------------------------------------------------------------------------------------|

|                                                       |
|-------------------------------------------------------|
| Drawing Title.<br>Existing Block & Site Location Plan |
| Project No. 2412                                      |
| Date. Dec 2024                                        |
| Drawn. MN                                             |
| Checked. KP                                           |

|                                          |
|------------------------------------------|
| Project Stage.<br>Existing               |
| Drawing No.<br><b>2412 - WDP - EX 04</b> |
| Scale: 1:500 & 1:1250 @ A3               |
| Rev: '-'                                 |