



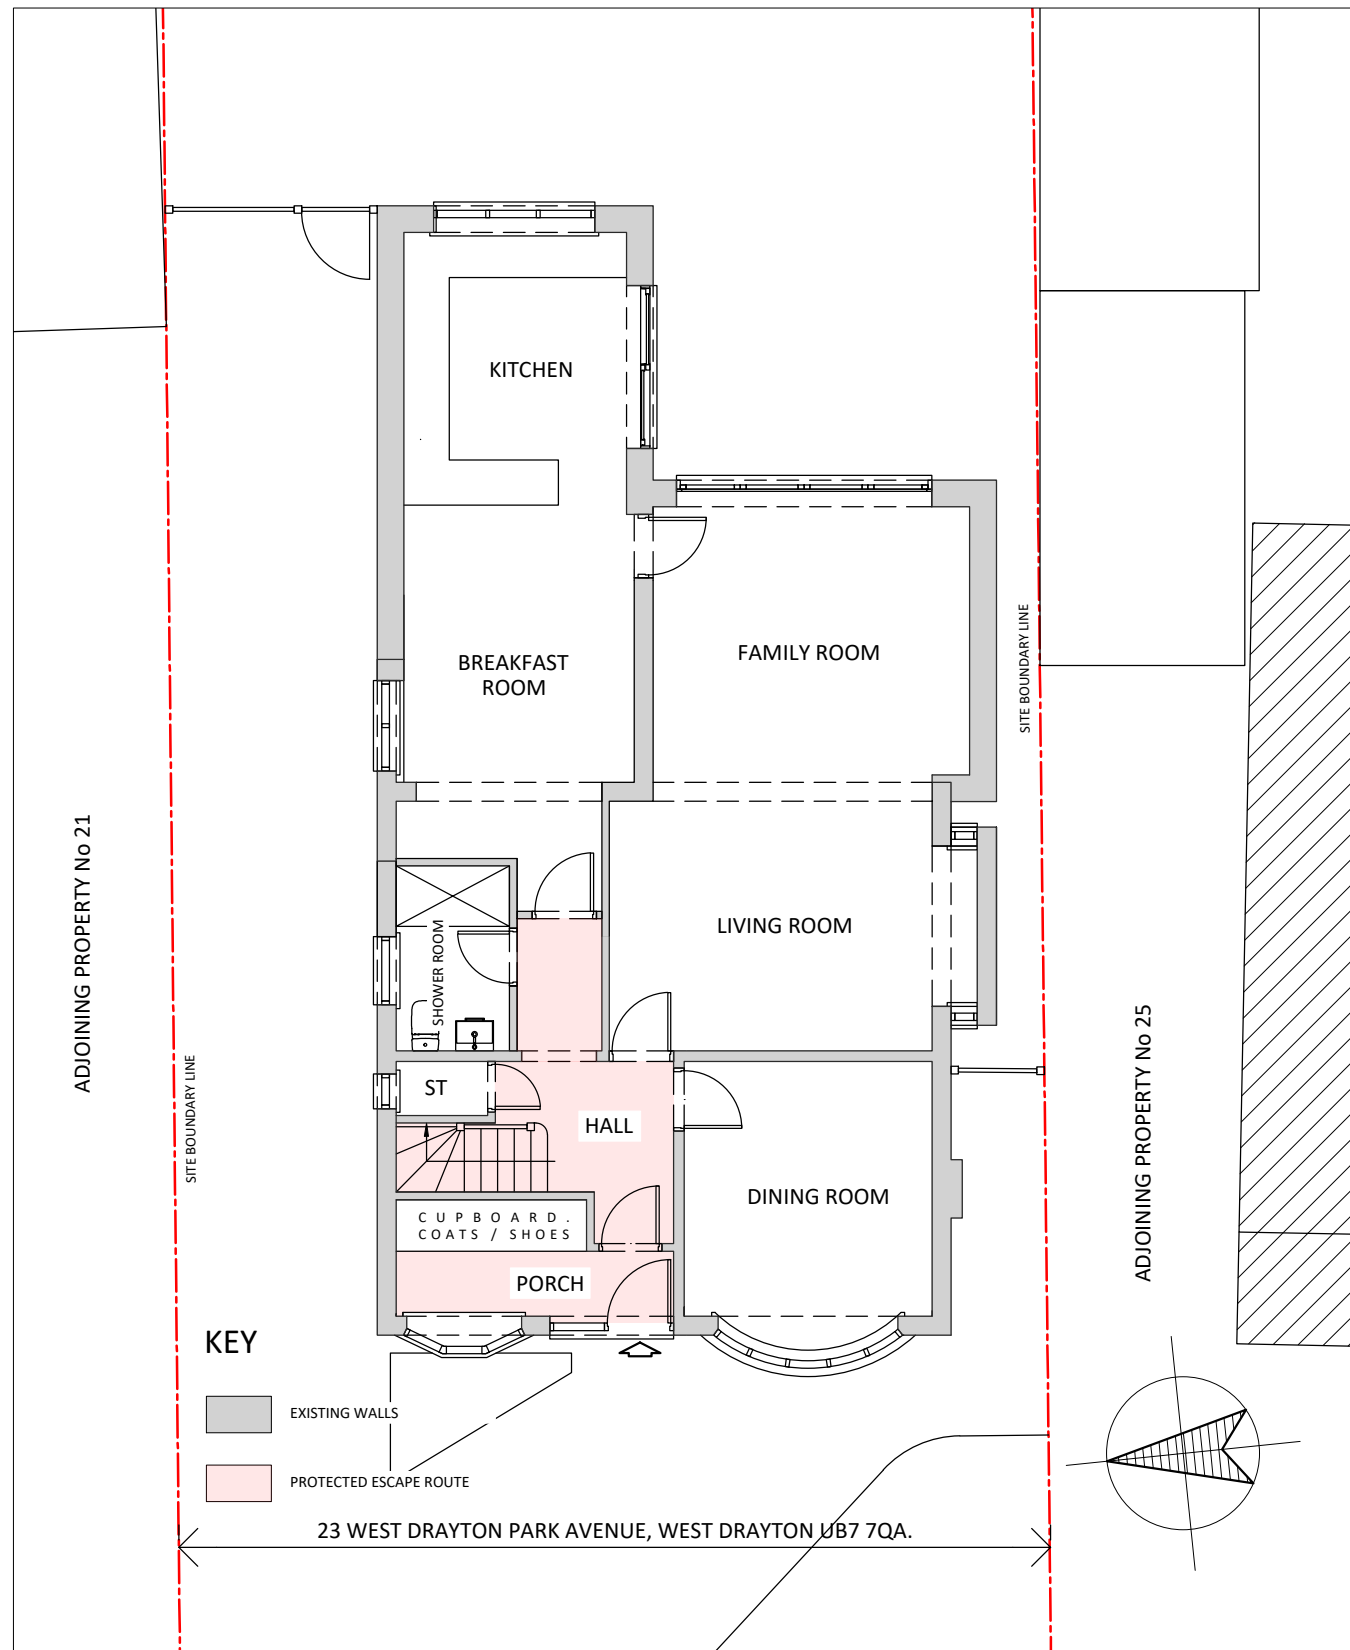


EXISTING GROUND FLOOR PLAN.

SCALE 1:100 @ A3

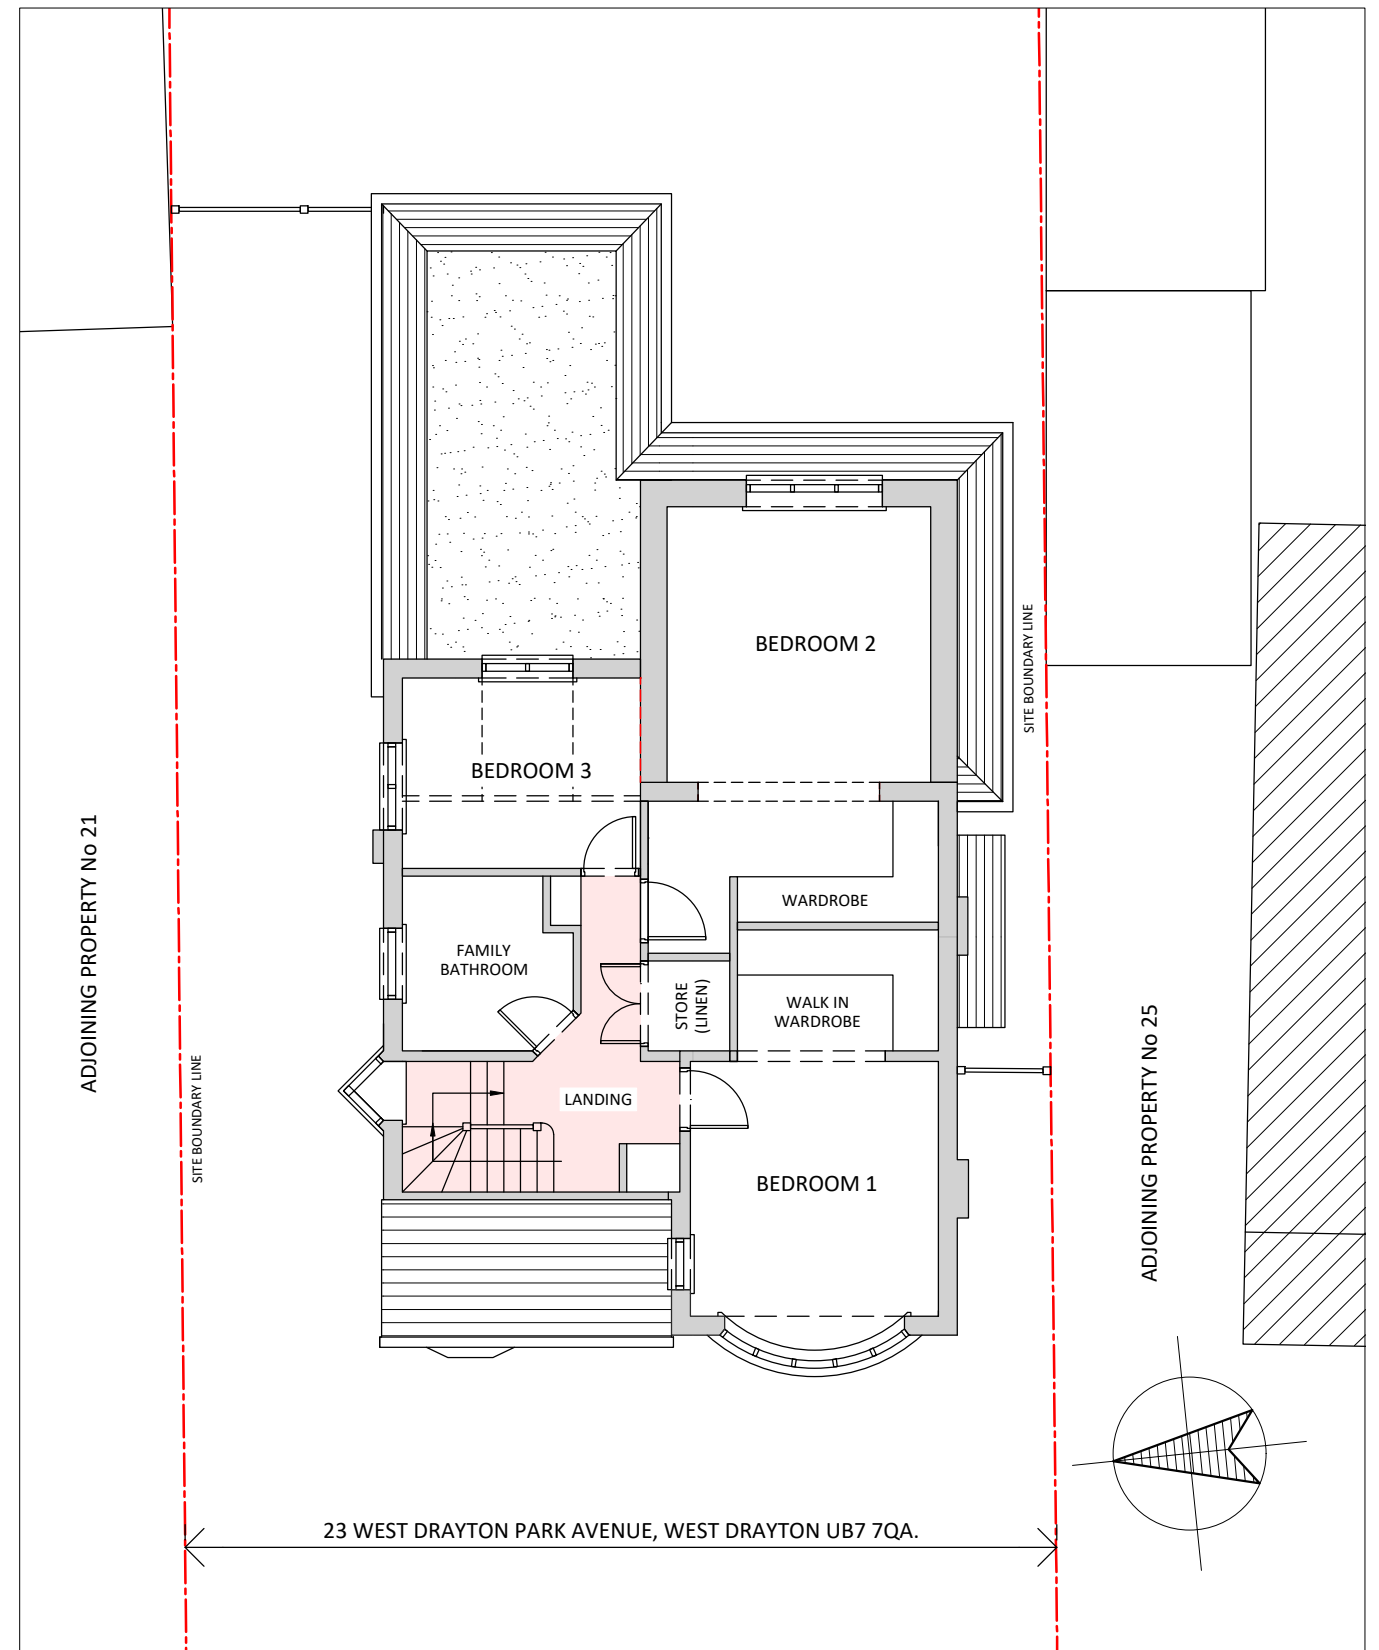

EXISTING FIRST FLOOR PLAN.

SCALE 1:100 @ A3

 

Lotus Consultants Limited
Design. Construction. Management

Email: Kirit.fatania@lotusltd.co.uk
Mob: 077 2544 1065

© Copyright Lotus Consultants Ltd.

Rev.	Description.	Date.

Client.
Mr Sukhdev Singh

Project Address.
23 West Drayton Park Avenue,
West Drayton,
Uxbridge, UB7 7QA.

Project Description.

Existing Ground & First Floor Plans

Drawing Title.

Existing Front & Side Elevation 1

Project No. 2601

Date. July 2026

Drawn. MN

Checked. KP

Project Stage.

Planning

Drawing No.

2601 - WDP - EX 01


Scale: 1:100 @ A3

Rev: 1*1




EXISTING FRONT ELEVATION.

SCALE 1:100 @ A3

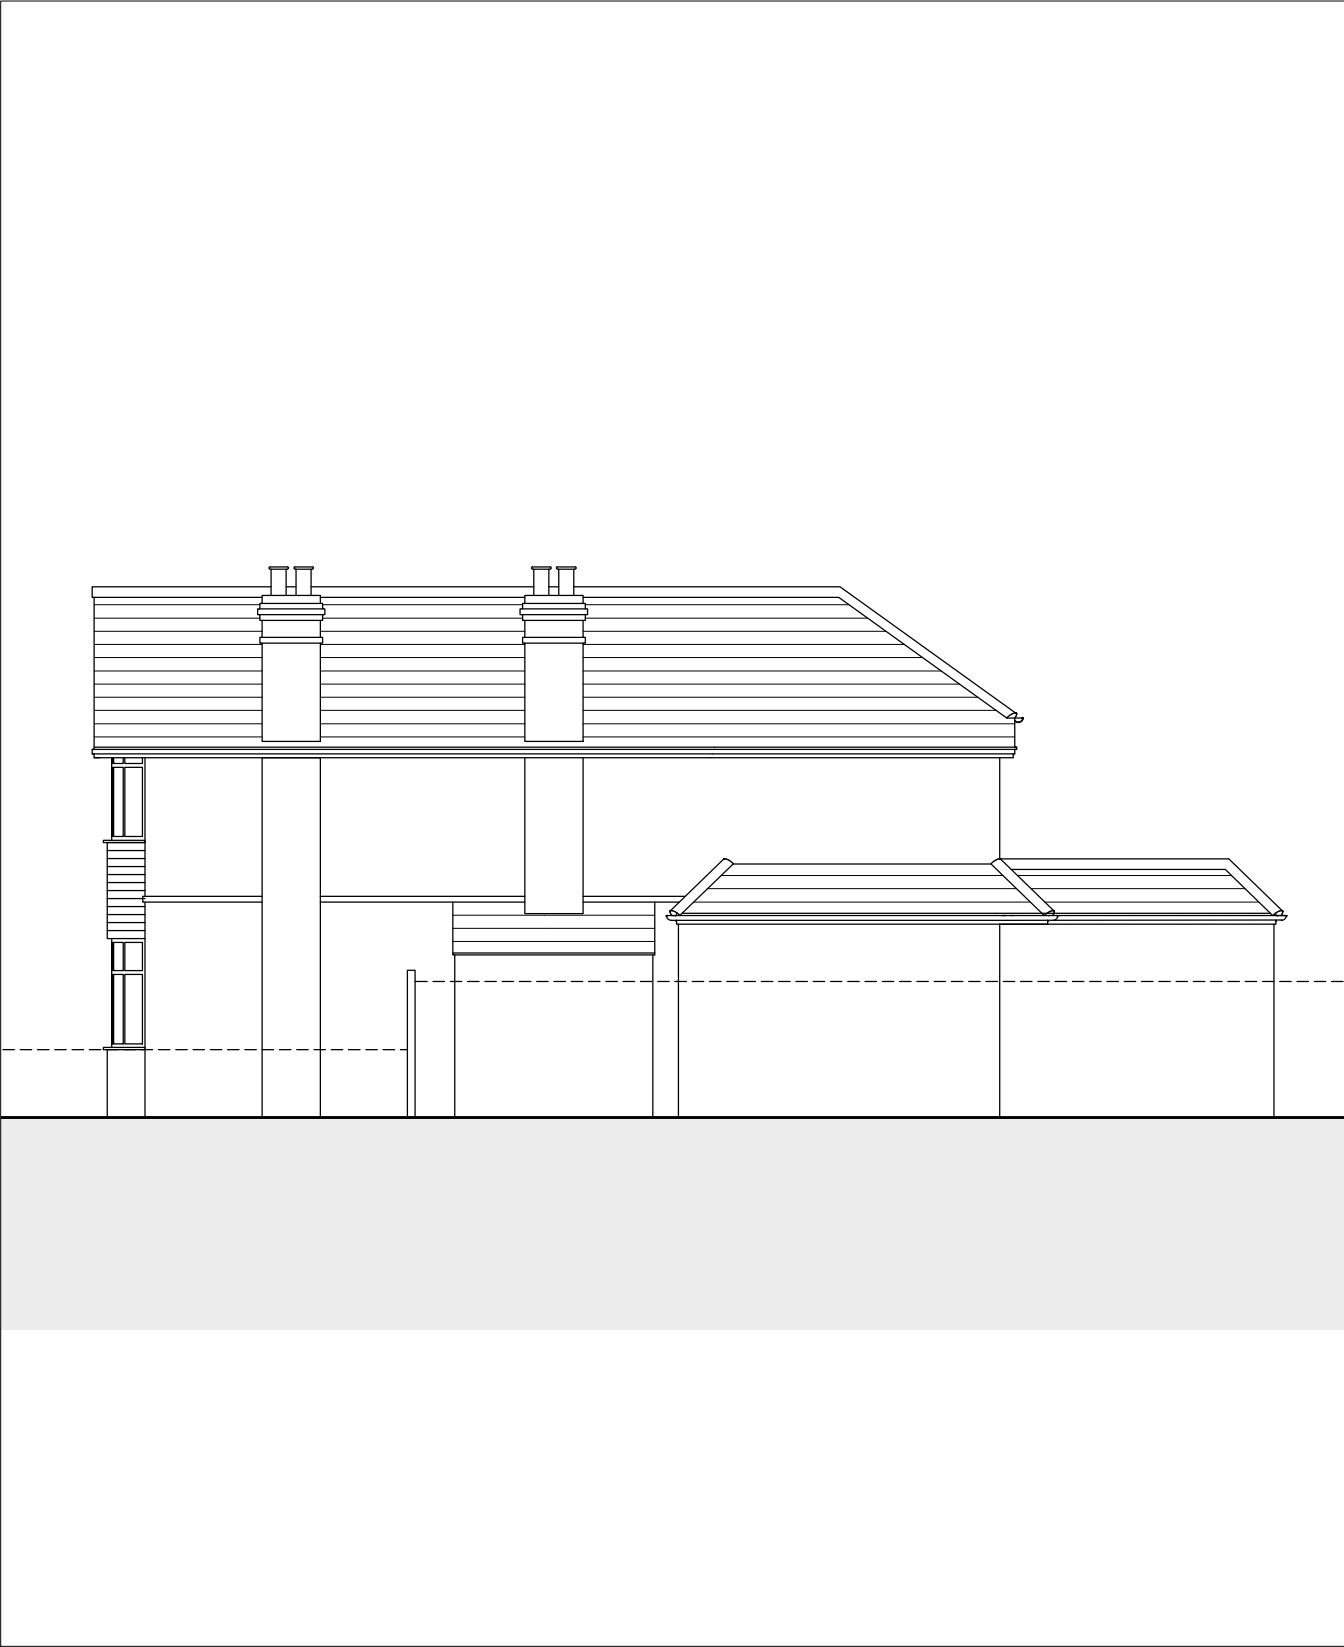

EXISTING SIDE ELEVATION 1.

SCALE 1:100 @ A3

 

Lotus Consultants Limited
Design. Construction. Management

Email: Kirit.fatania@lotusltd.co.uk
Mob: 077 2544 1065

© Copyright Lotus Consultants Ltd.

Rev.	Description.	Date.

Client. Mr Sukhdev Singh
Project Address. 23 West Drayton Park Avenue, West Drayton, Uxbridge, UB7 7QA.

Project Description. Proposed First Floor Rear Extension . .
--

Drawing Title. Existing Front & Side Elevation 1
Project No. 2601
Date. July 2026
Drawn. MN
Checked. KP

Project Stage. Planning	
Drawing No. 2601 - WDP - EX 02	
Scale: 1:100 @ A3	Rev: 1*1




EXISTING REAR ELEVATION.

SCALE 1:100 @ A3



EXISTING SIDE ELEVATION 2.

SCALE 1:100 @ A3

 

Lotus Consultants Limited
Design. Construction. Management

Email: Kirit.fatania@lotusltd.co.uk
Mob: 077 2544 1065

© Copyright Lotus Consultants Ltd.





Rev.	Description.	Date.

Client. Mr Sukhdev Singh
Project Address. 23 West Drayton Park Avenue, West Drayton, Uxbridge, UB7 7QA.

Project Description. Proposed First Floor Rear Extension . .

Drawing Title. Existing Rear & Side Elevation 2
Project No. 2601
Date. July 2026
Drawn. MN
Checked. KP

Project Stage.	
Planning	
Drawing No.	
2601 - WDP - EX 03	
Scale:	1:100 @ A3
	Rev: 1*1

 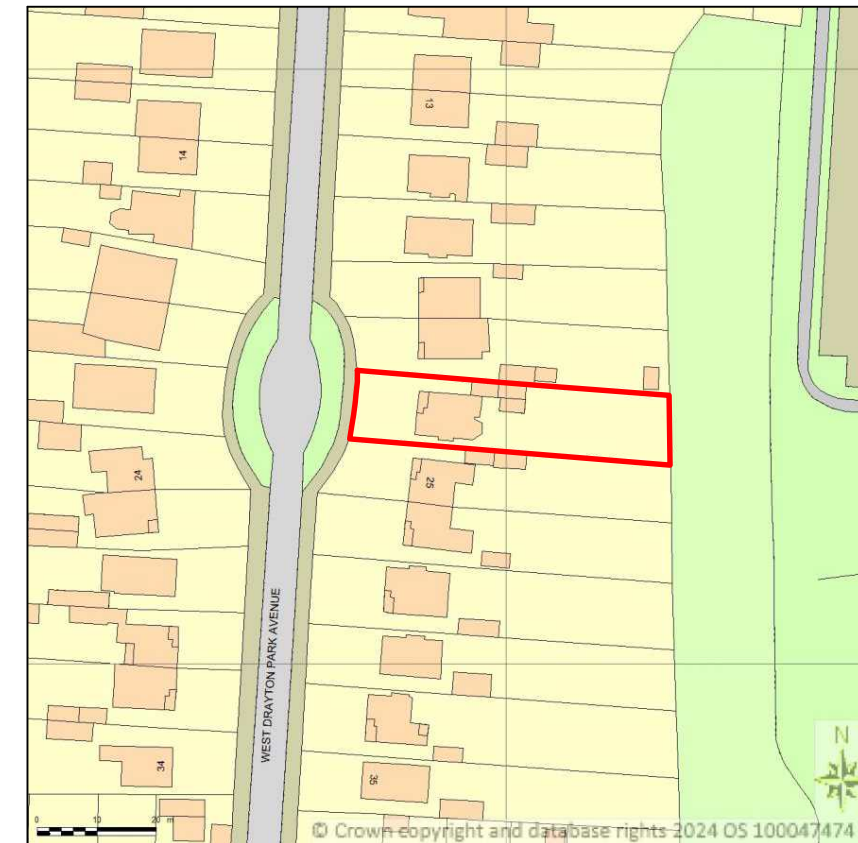 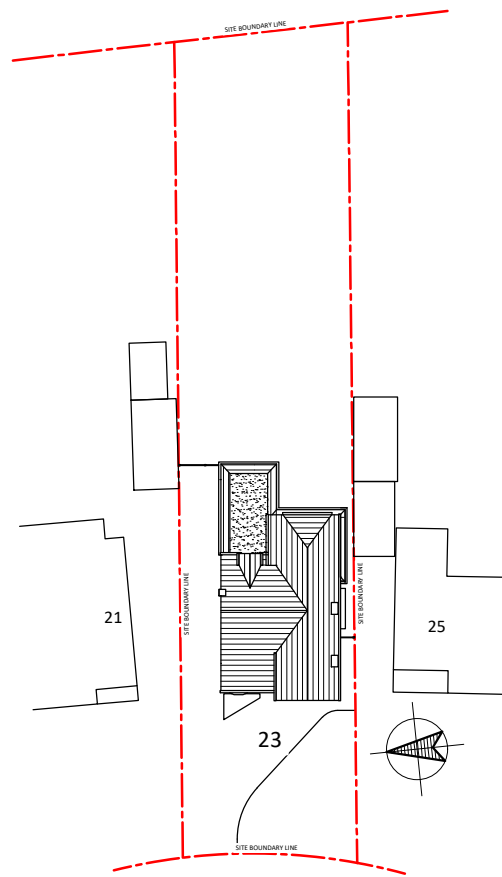

EXISTING BLOCK PLAN.
SCALE 1:500 @ A3

SITE LOCATION PLAN.
SCALE 1:1250 @ A3



Lotus Consultants Limited
Design. Construction. Management

Email: Kirit.fatania@lotusltd.co.uk
Mob: 077 2544 1065

© Copyright Lotus Consultants Ltd.

Rev.	Description.	Date.

Client. Mr Sukhdev Singh
Project Address. 23 West Drayton Park Avenue, West Drayton, Uxbridge, UB7 7QA.

Project Description. Proposed First Floor Rear Extension .
--

Drawing Title. Existing Block & Site Location Plan
Project No. 2601
Date. July 2026
Drawn. MN
Checked. KP

Project Stage. Planning		
Drawing No. 2601 - WDP - EX 04		
Scale:	1:500 & 1: 1250 @ A3	Rev: 1**