
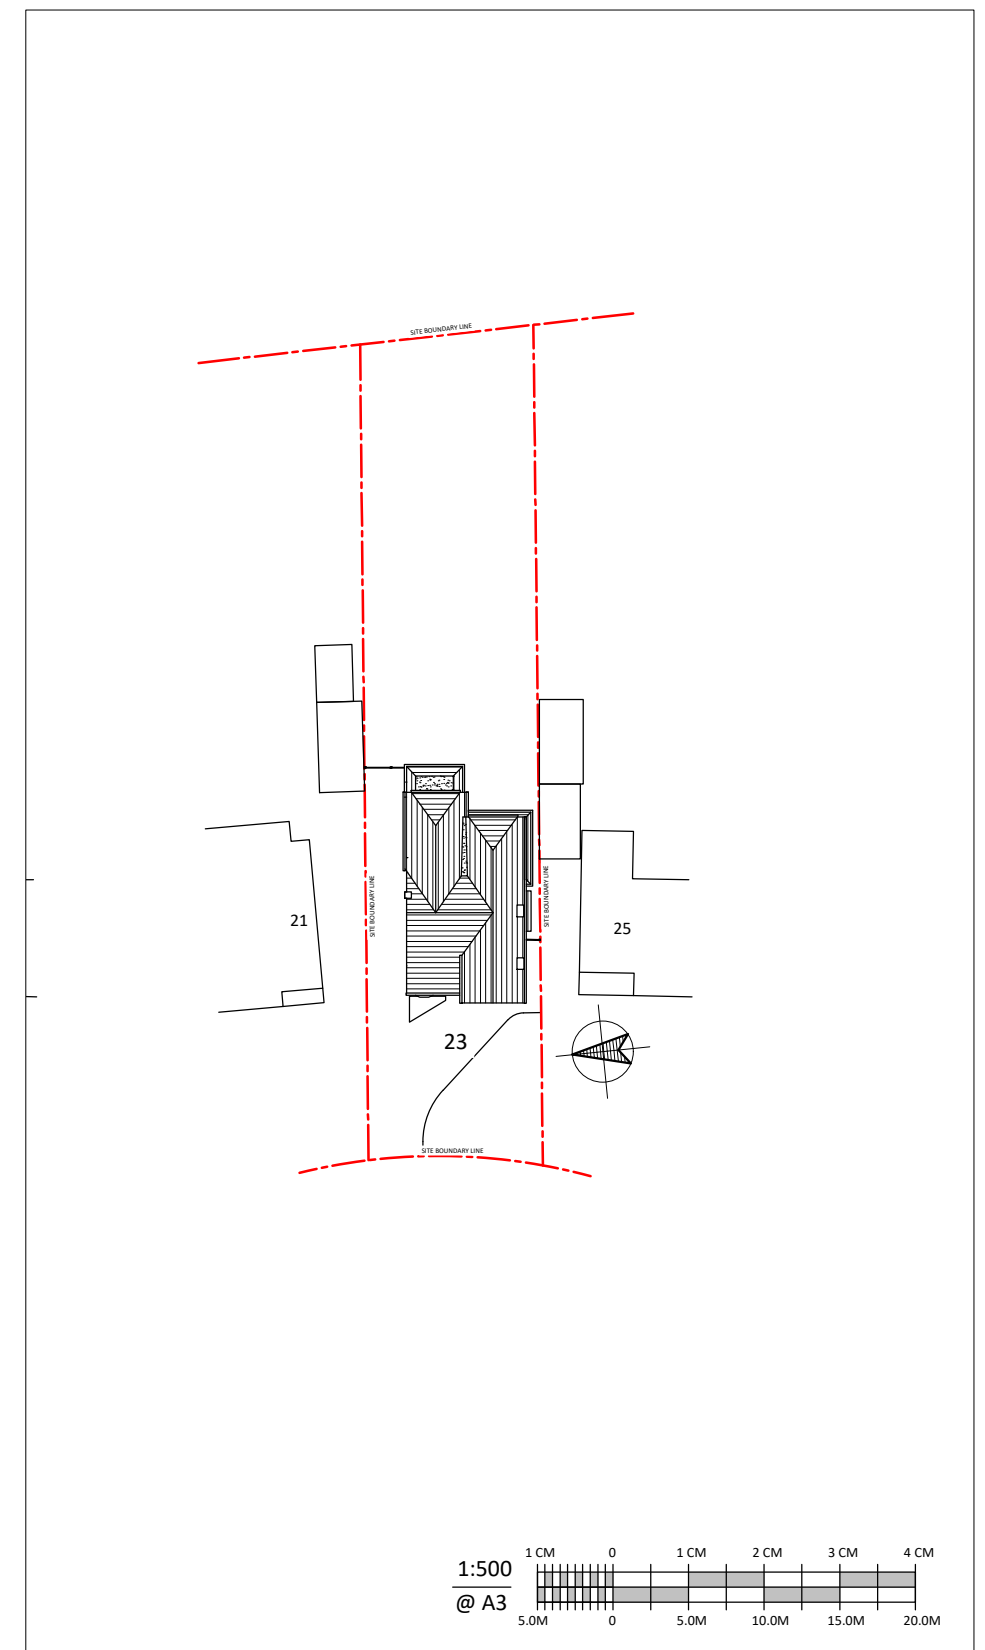


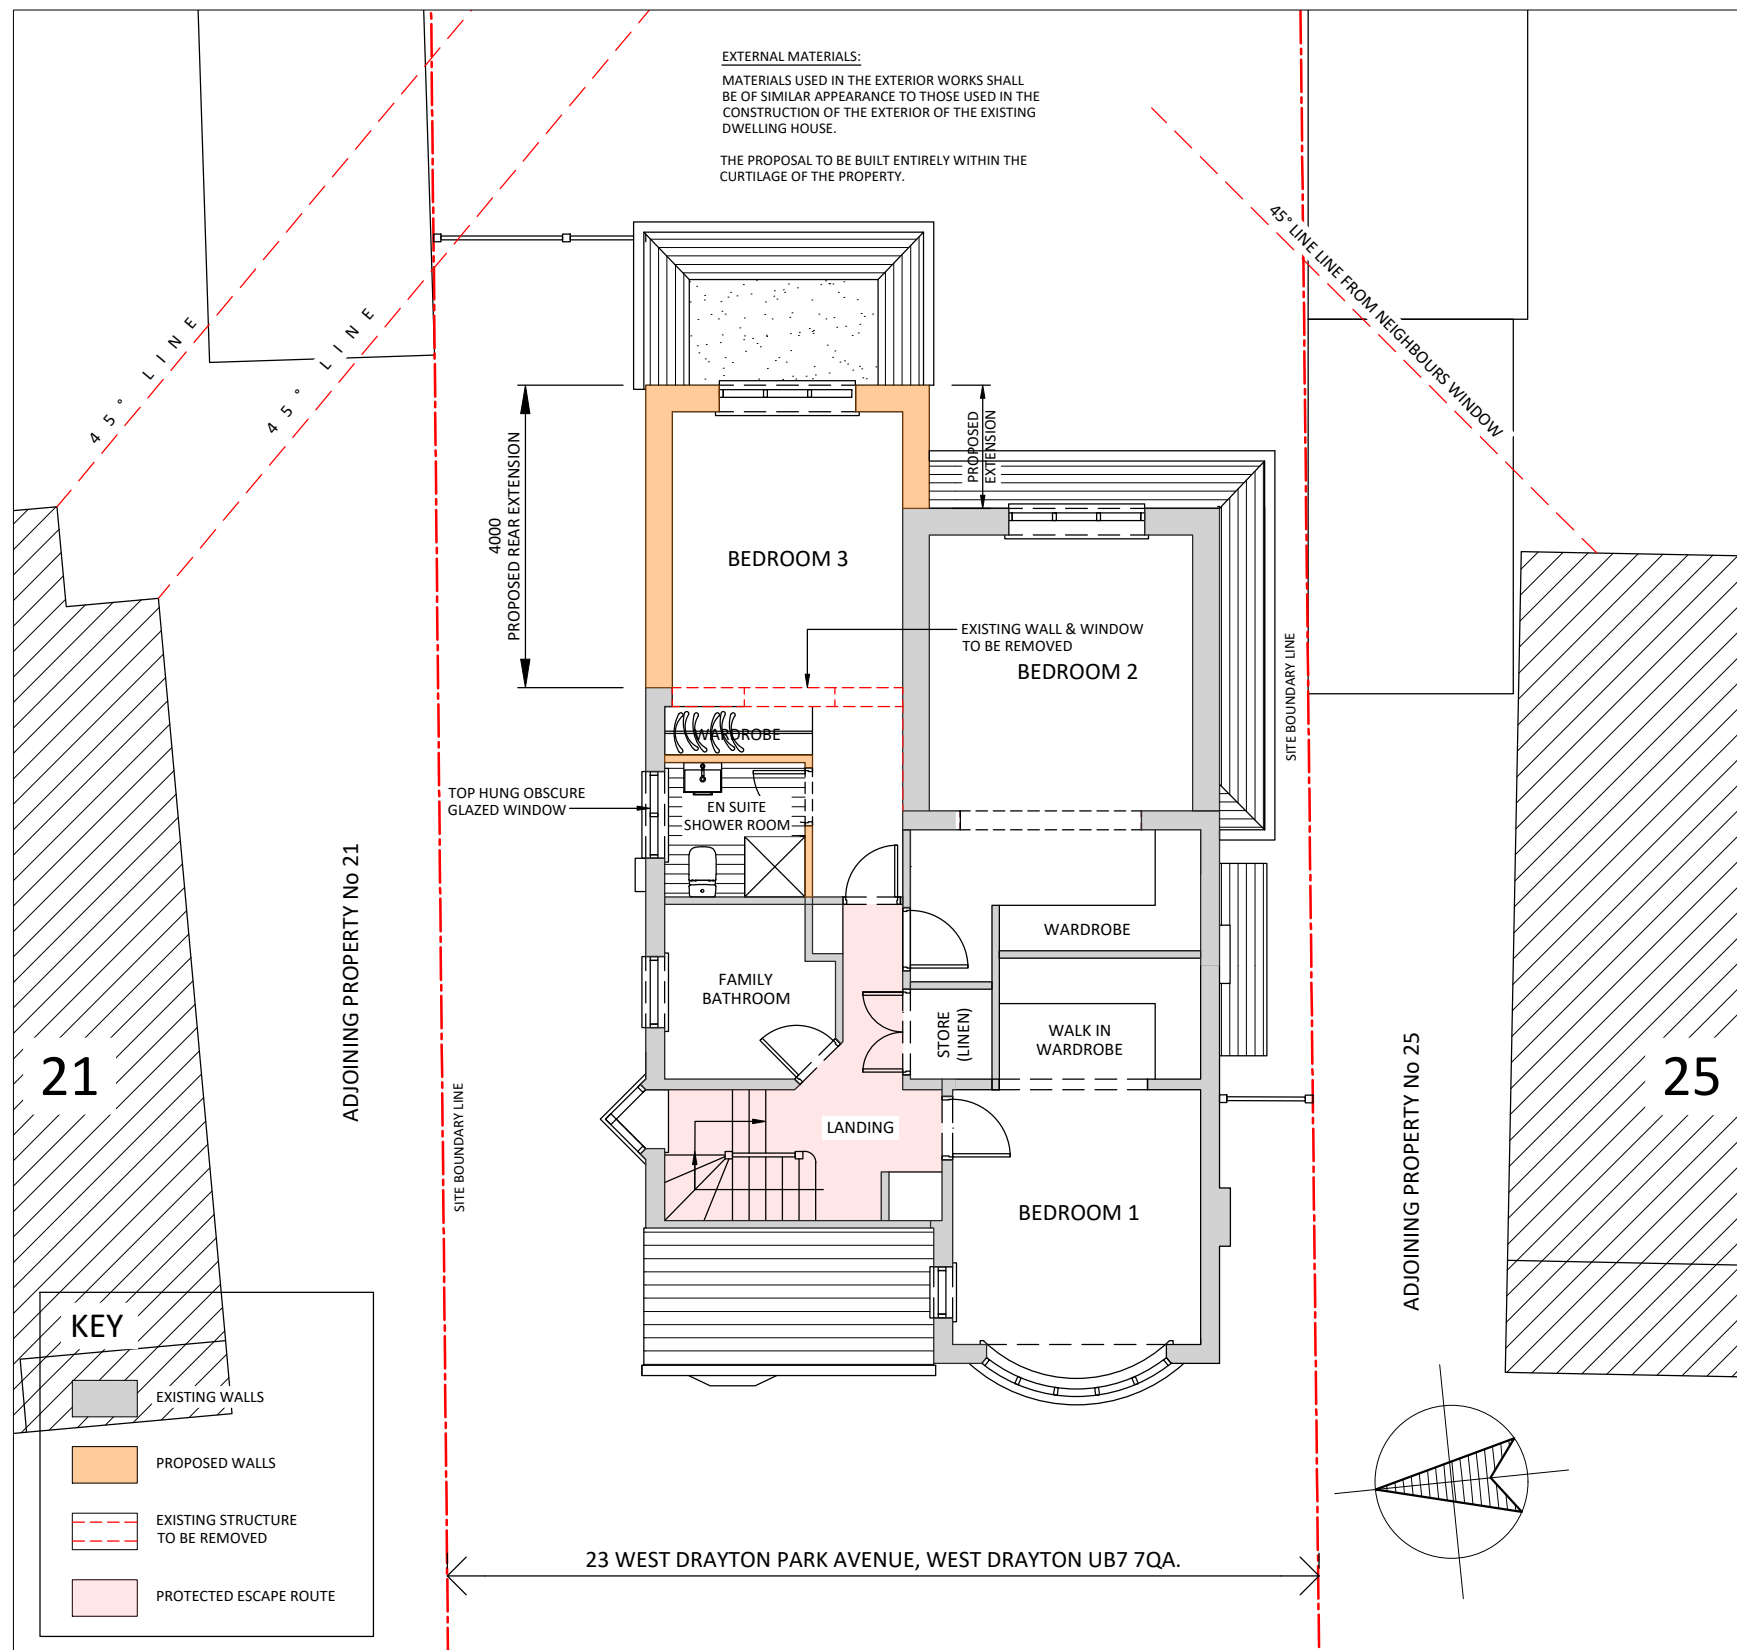

Lotus Consultants Limited
Design. Construction. Management

Email: Kirit.fatania@lotusltd.co.uk
Mob: 077 2544 1065

© Copyright Lotus Consultants Ltd.


Rev.	Description.	Date.

Client. Mr Sukhdev Singh
Project Address. 23 West Drayton Park Avenue, West Drayton, Uxbridge, UB7 7QA.

Project Description. Proposed First Floor Rear Extension .
--

Drawing Title. Proposed First Floor & Block Plan
Project No. 2601
Date. July 2026
Drawn. MN
Checked. KP

Project Stage. Planning
Drawing No. 2601 - WDP - PP 01
Scale: 1:100 & 1:500 @ A3
Rev: 1*1

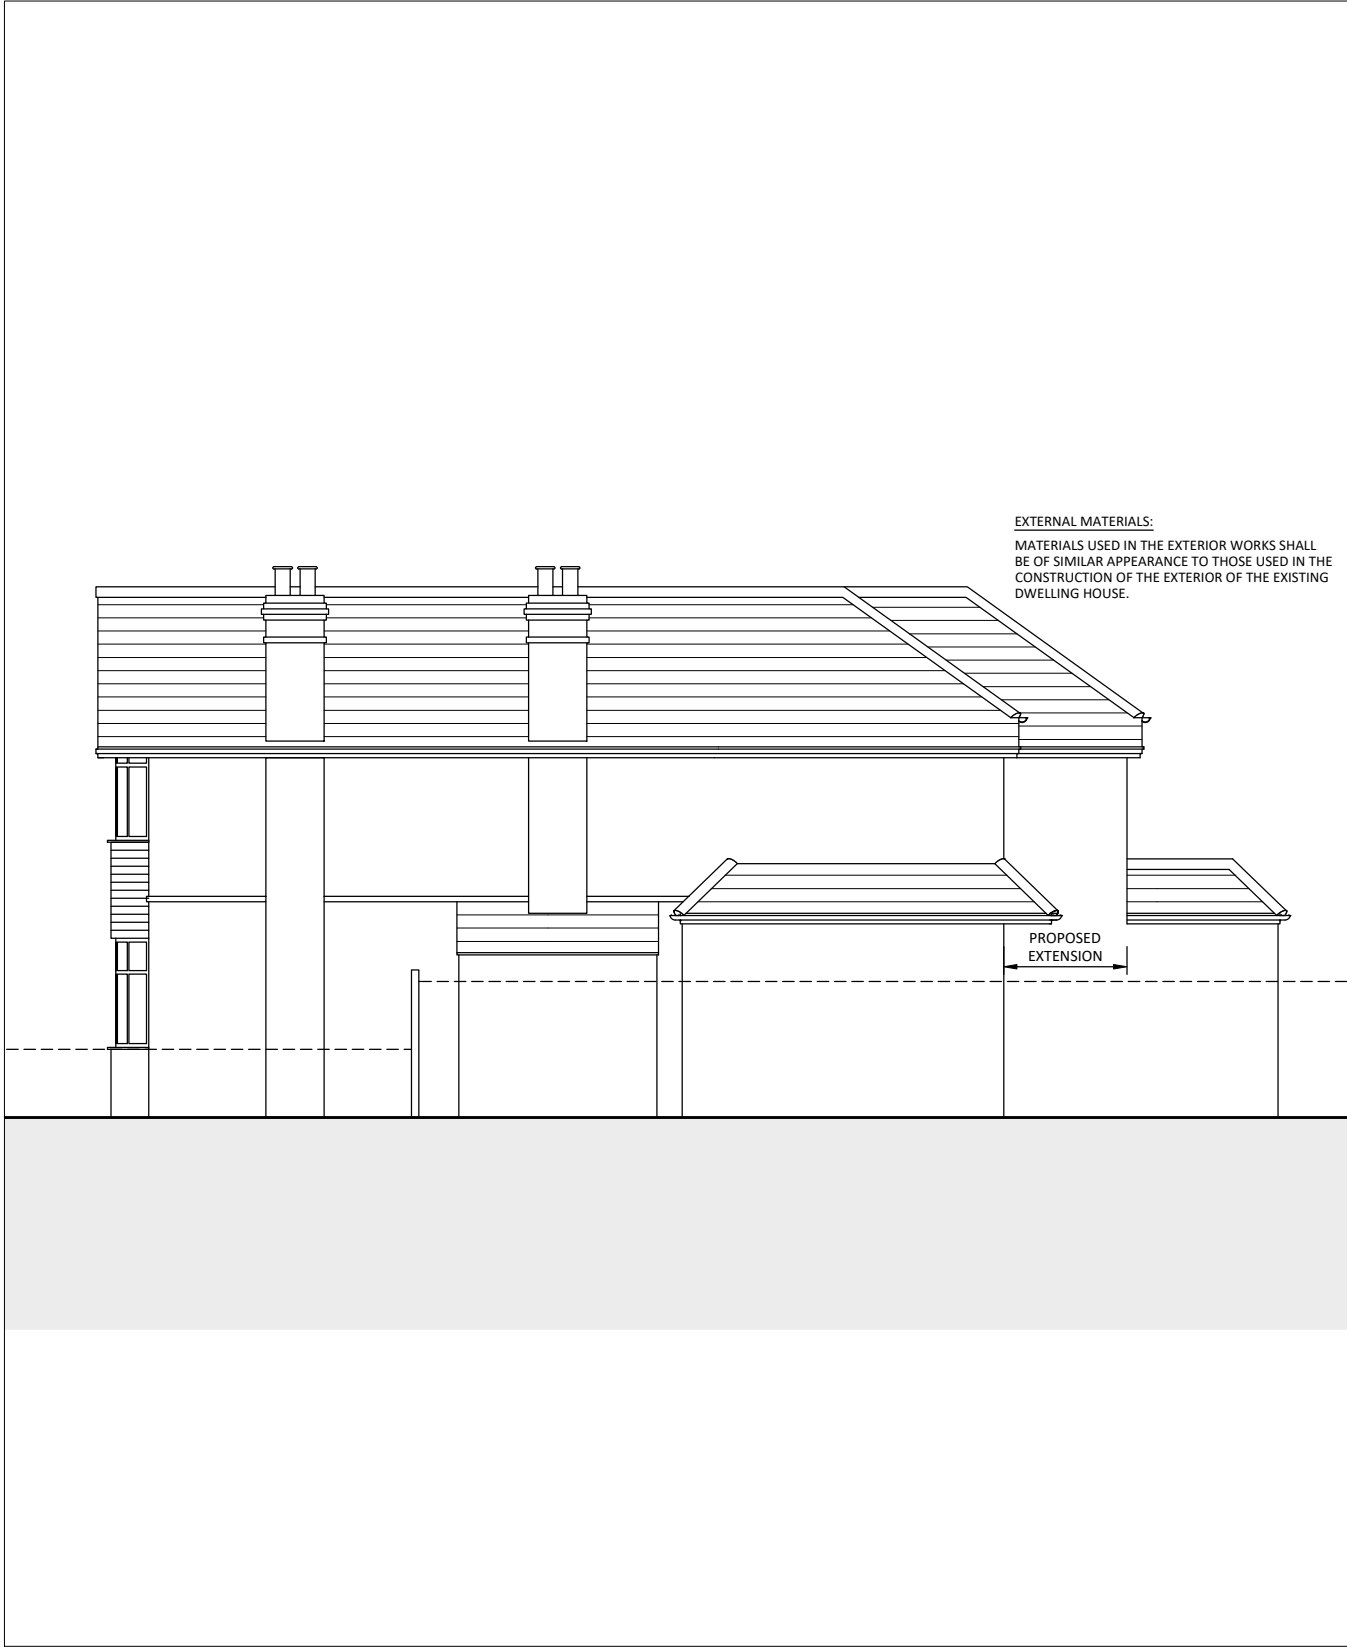

PROPOSED SIDE ELEVATION 1.

SCALE 1:100 @ A3



PROPOSED REAR ELEVATION.

SCALE 1:100 @ A3



Lotus Consultants Limited
Design. Construction. Management

Email: Kirit.fatania@lotusltd.co.uk
Mob: 077 2544 1065

© Copyright Lotus Consultants Ltd.

Rev.	Description.	Date.

Client. Mr Sukhdev Singh
Project Address. 23 West Drayton Park Avenue, West Drayton, Uxbridge, UB7 7QA.

Project Description. Proposed First Floor Rear Extension .
--


Drawing Title. Proposed Side 1 & Rear Elevations
Project No. 2601
Date. July 2026
Drawn. MN
Checked. KP

Project Stage: Planning	
Drawing No. 2601 - WDP - PP 02	
Scale: 1:100 @ A3	Rev: '1'




PROPOSED SIDE ELEVATION 2.

SCALE 1:100 @ A3

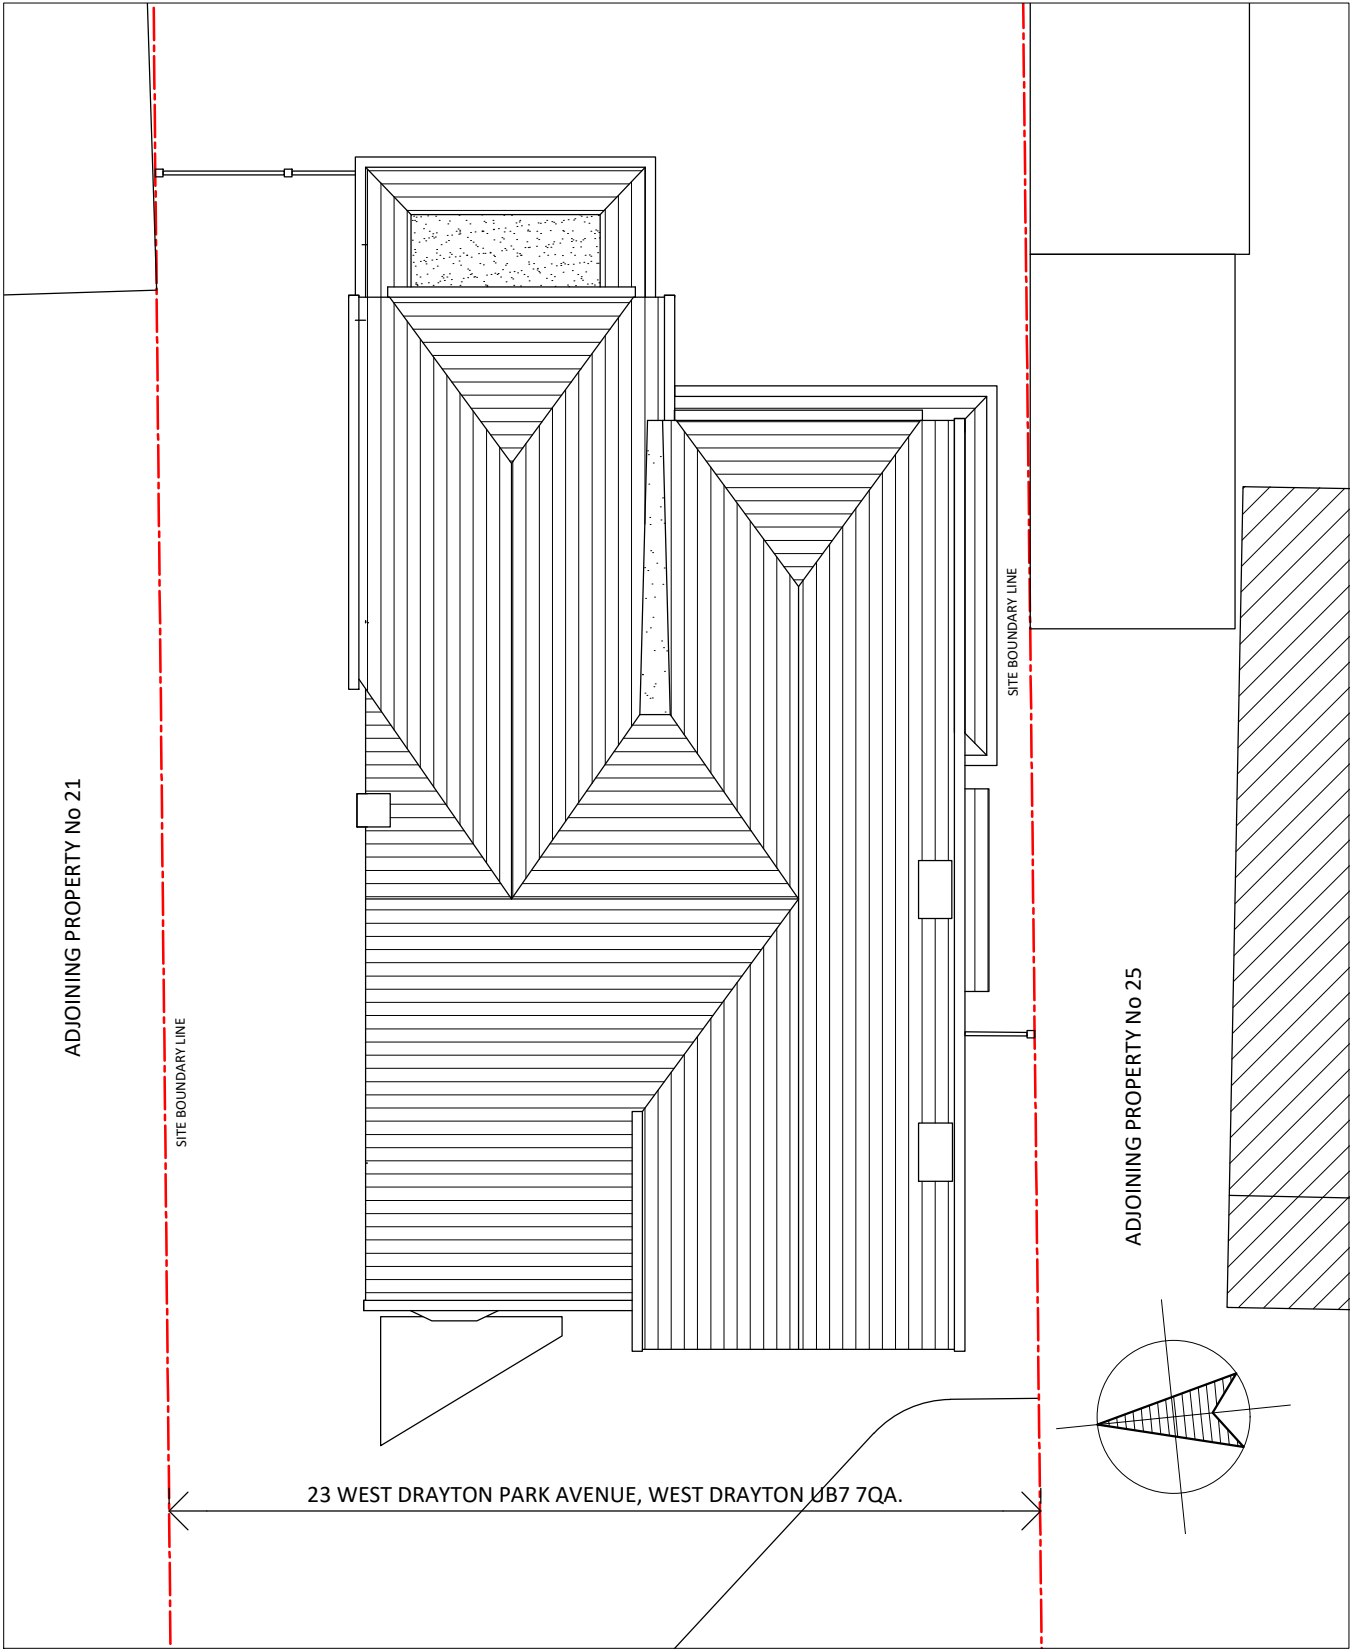

PROPOSED ROOF PLAN.

SCALE 1:100 @ A3

 

Lotus Consultants Limited
Design. Construction. Management

Email: Kirit.fatania@lotusltd.co.uk
Mob: 077 2544 1065

© Copyright Lotus Consultants Ltd.

Rev.	Description.	Date.

Client.
Mr Sukhdev Singh

Project Address.
23 West Drayton Park Avenue,
West Drayton,
Uxbridge, UB7 7QA.

Project Description.

Proposed First Floor Rear Extension
.

Drawing Title.
Proposed Side Elevation 2 & Roof Plan

Project No. 2601
Date. July 2026
Drawn. MN
Checked. KP

Project Stage.
Planning

Drawing No.
2601 - WDP - PP 03

Scale: 1:100 @ A3

Rev: 1*1