



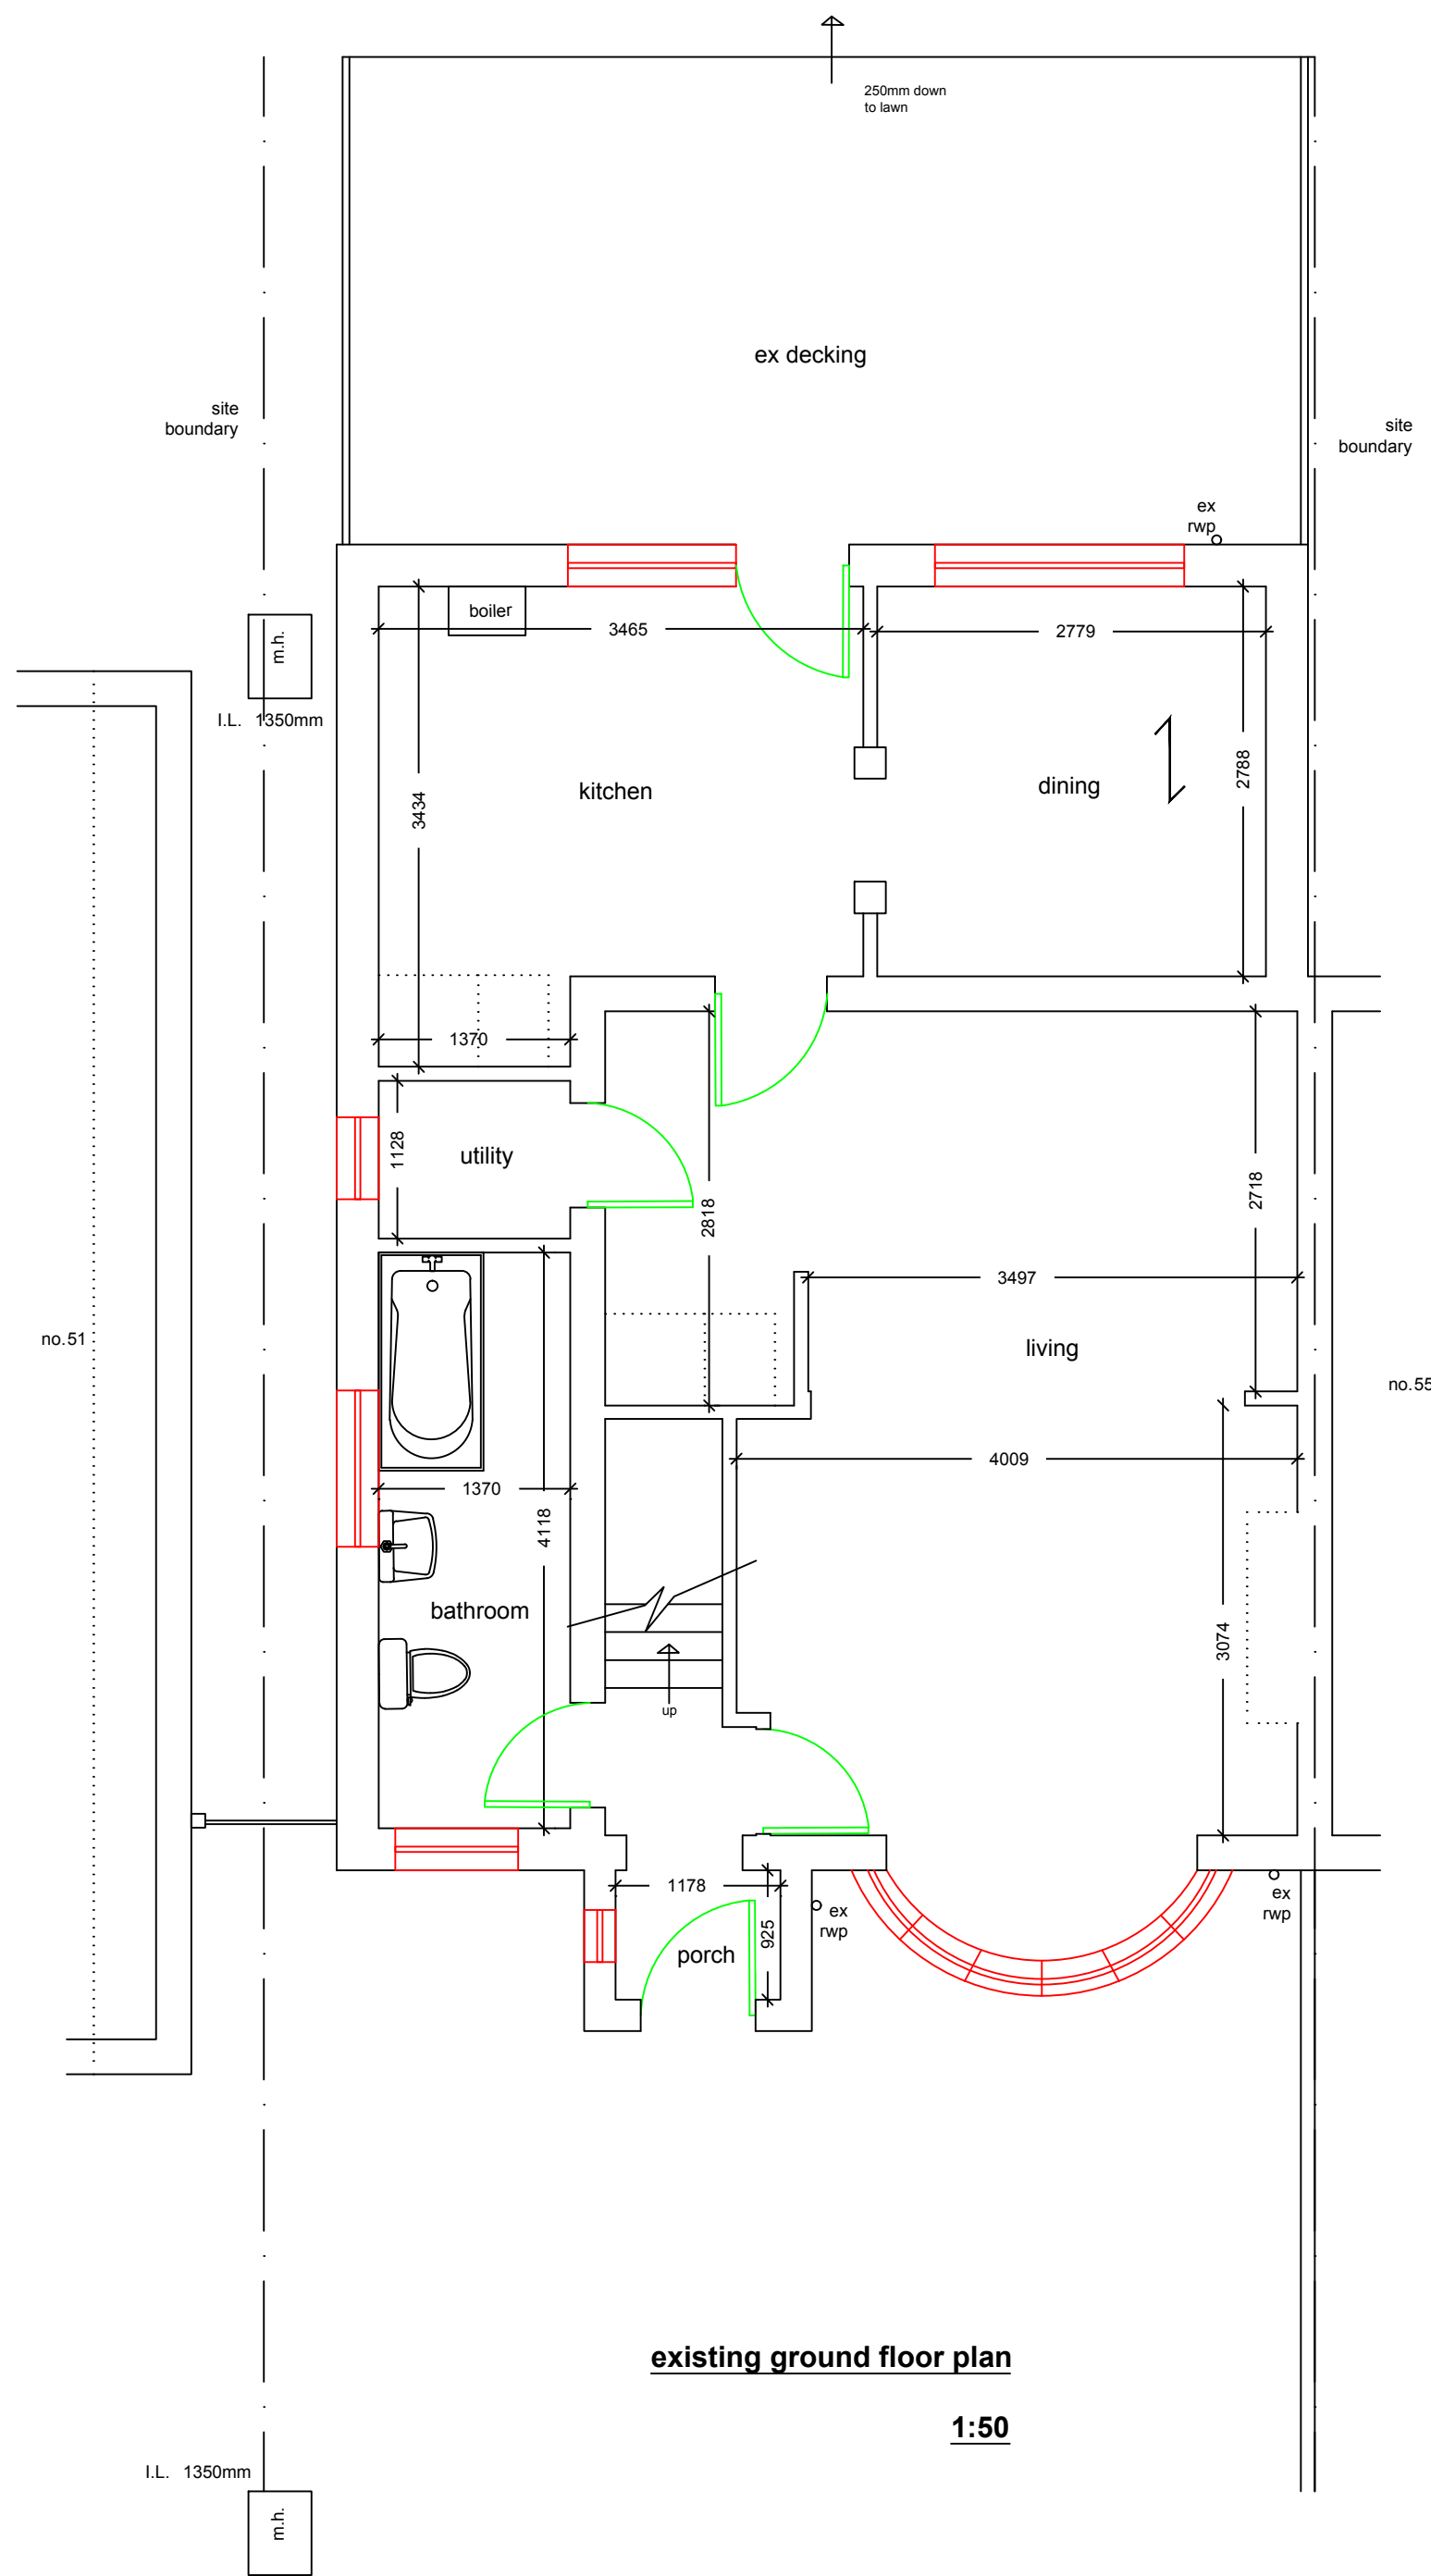


existing ground floor plan

1:50

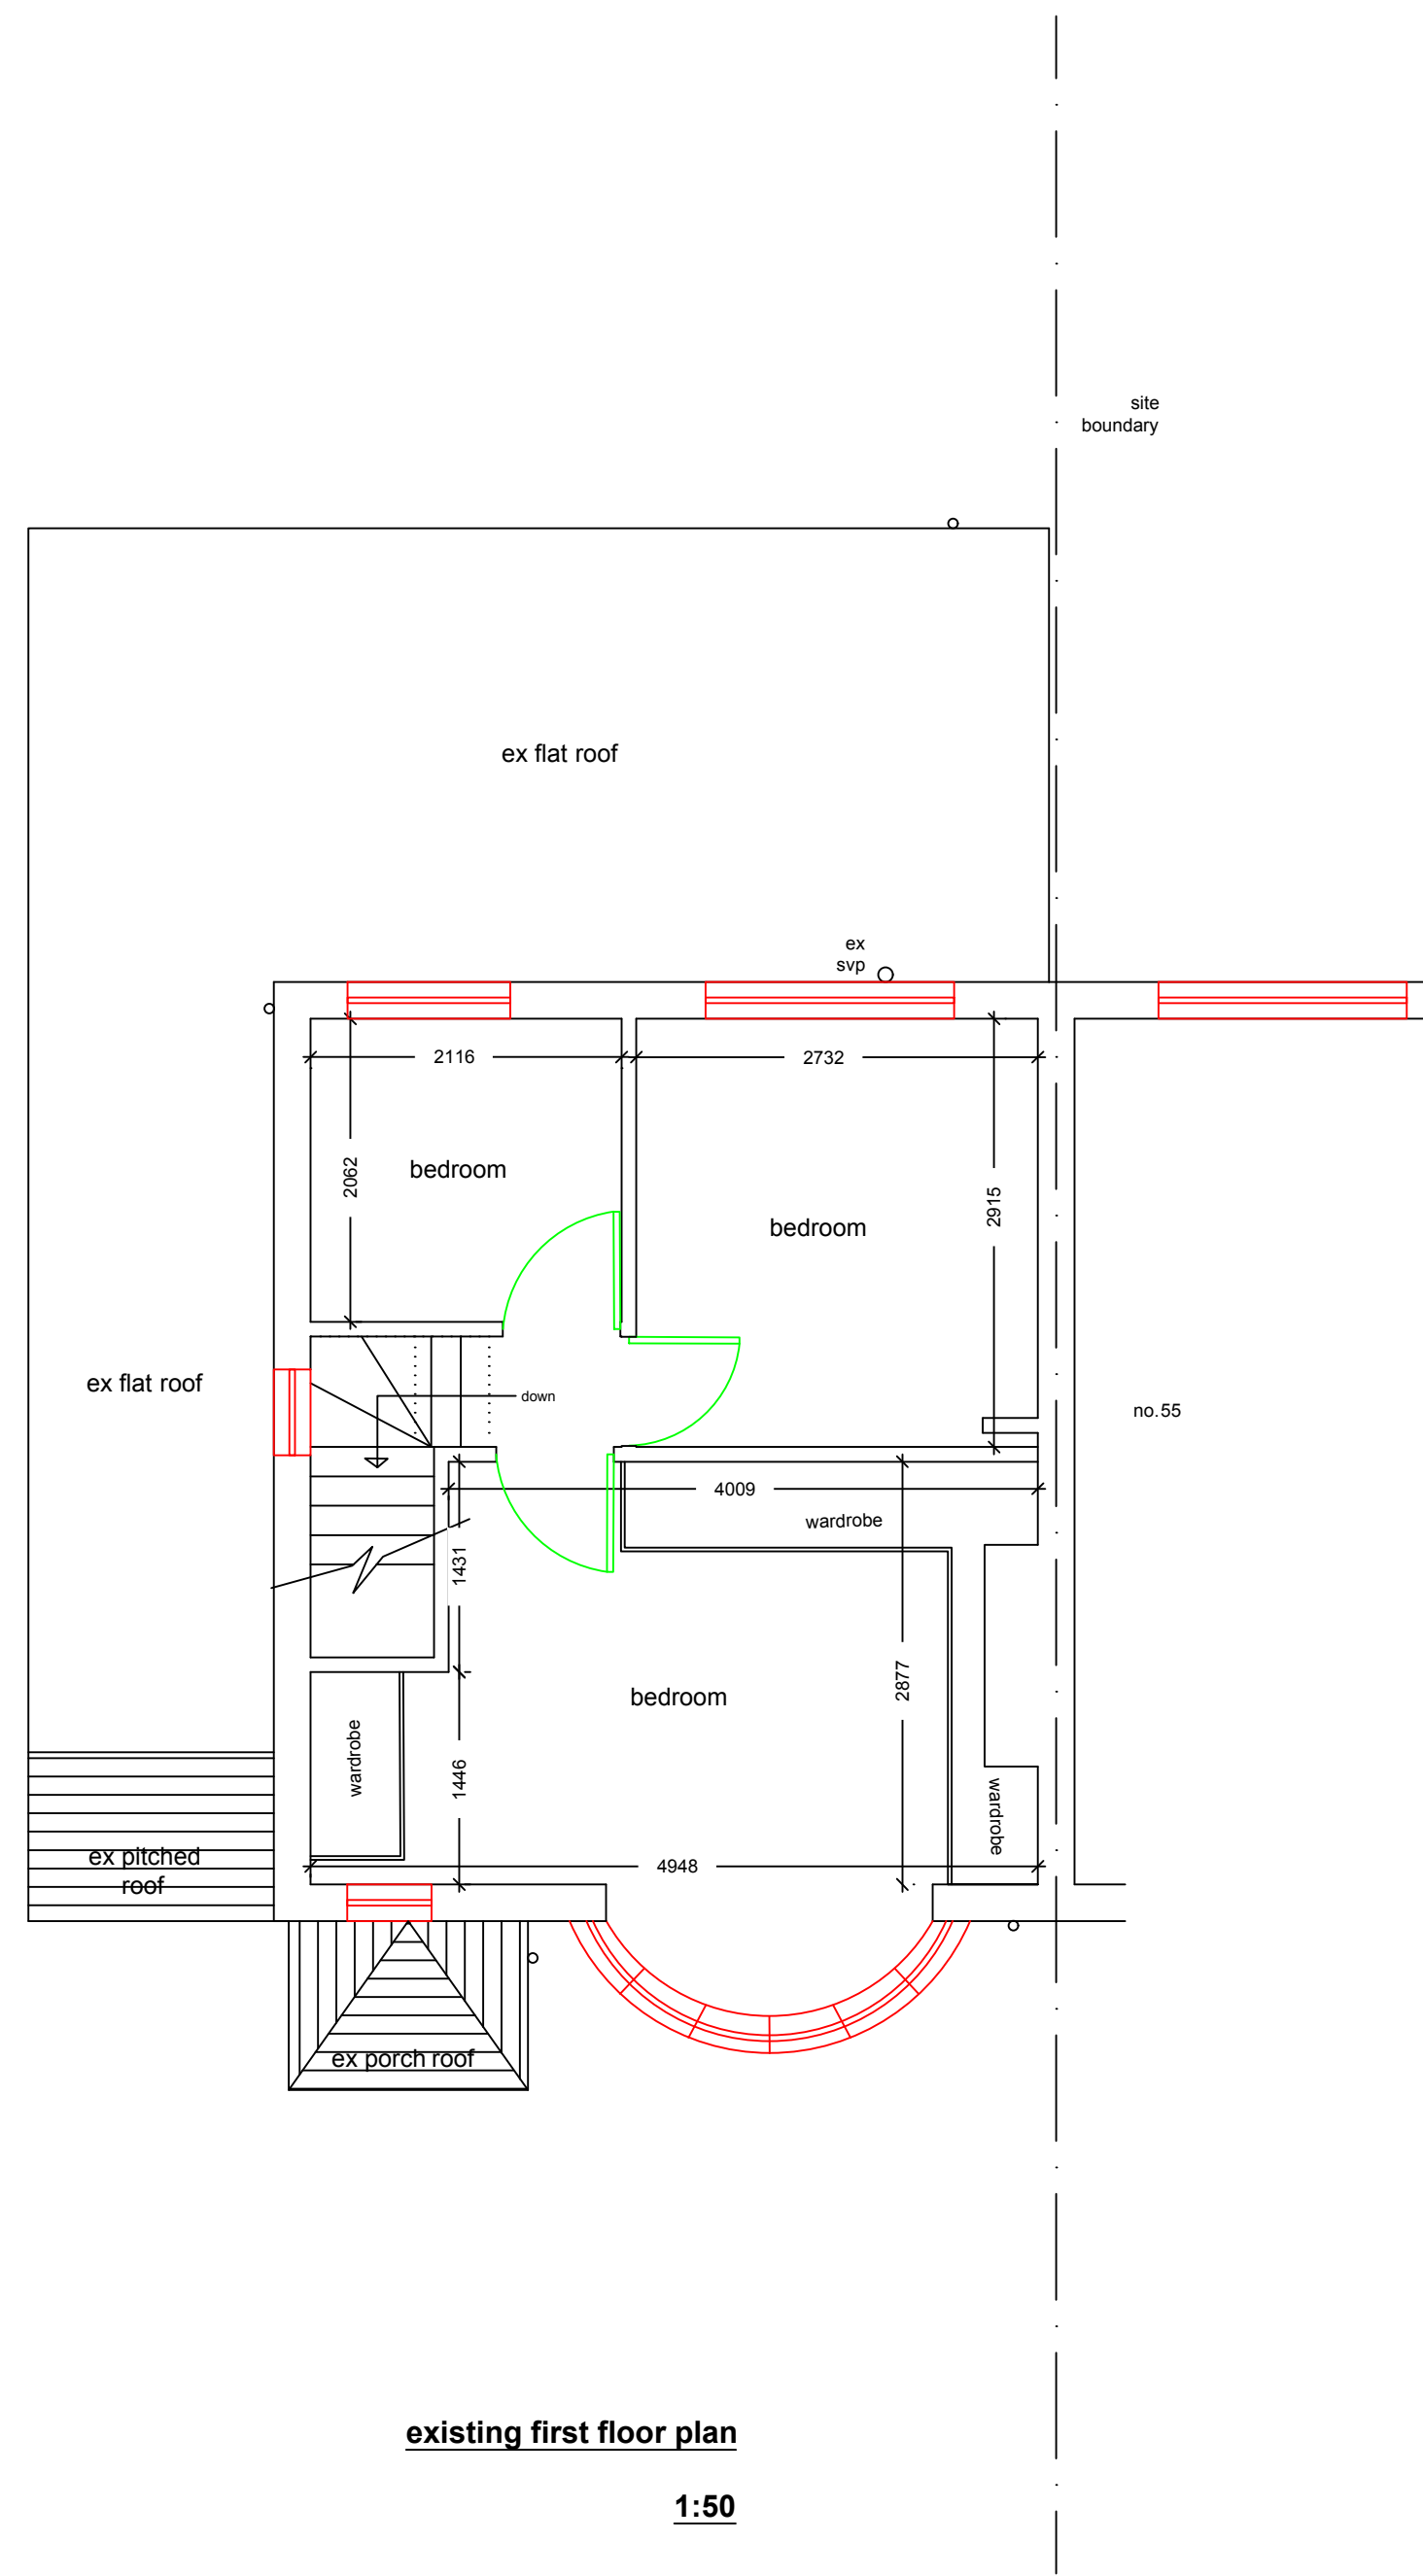

existing first floor plan

1:50

 

General Notes

	Drg. No. STV/1809	
No.	Revision/Issue	Date

Firm Name and Address

Middlesex & Herts

7 Elgin Drive
Northwood
Middlesex
HA6 2YR

01923 826280

Project Name and Address

Mr & Mrs Green
53 Linden Avenue
Ruislip
Middlesex
HA4 8TZ

Project first floor side/rear extension & front porch	Sheet
Date	01
Scale	

1:50