




proposed front elevation
1:100

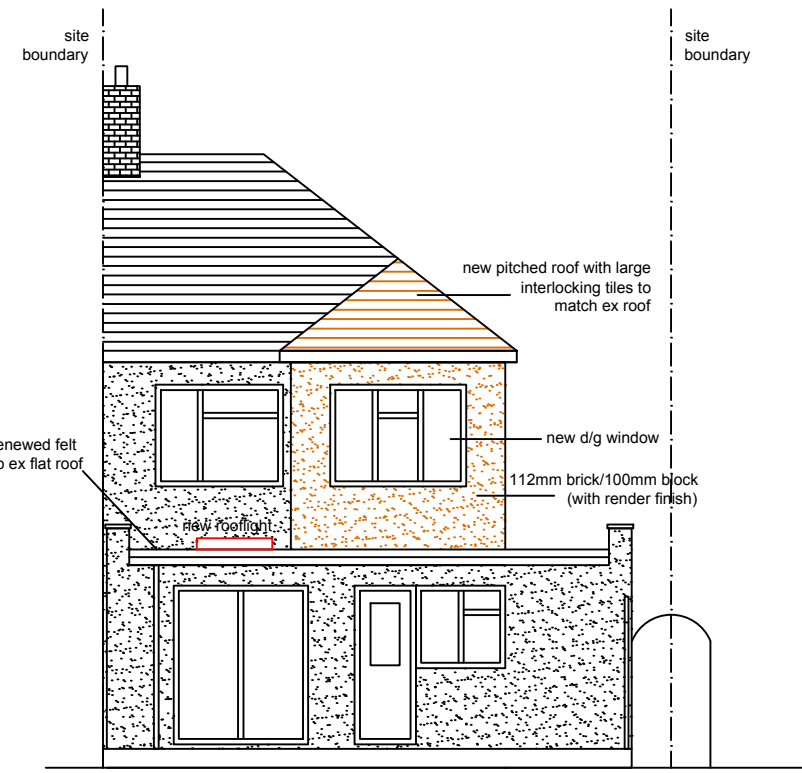


proposed rear elevation
1:100

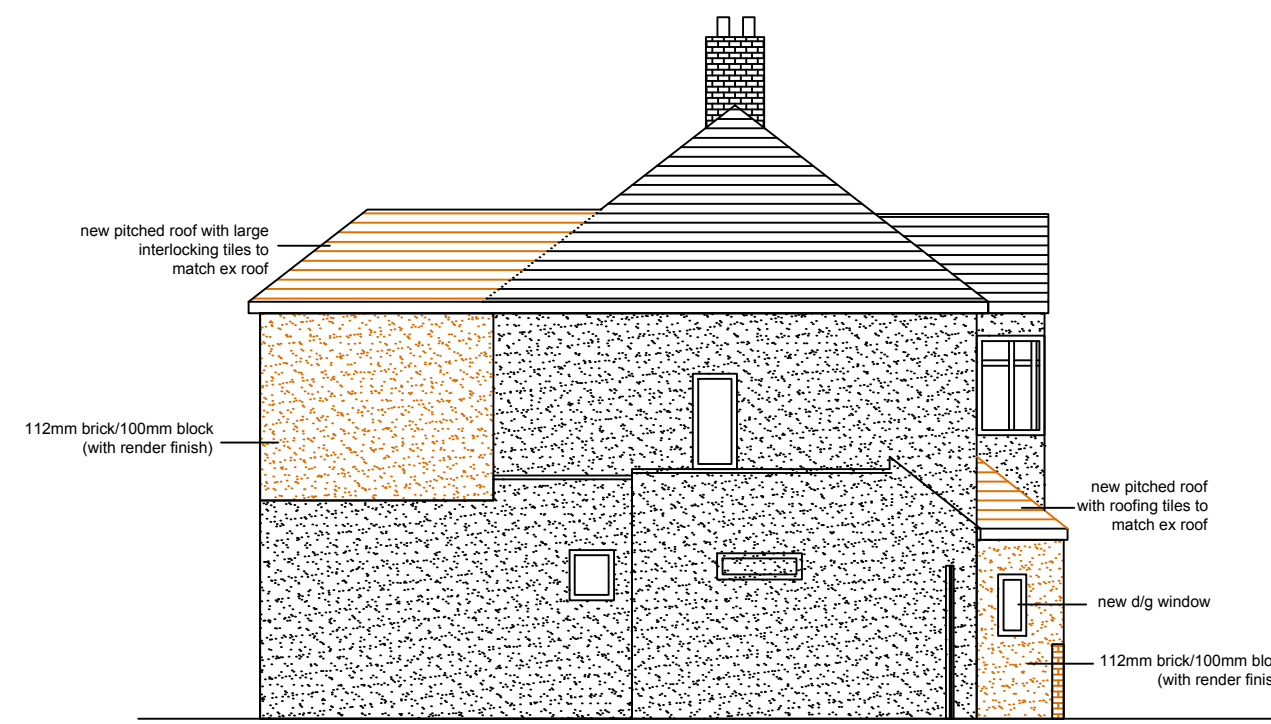


proposed side elevation from no.51
1:100

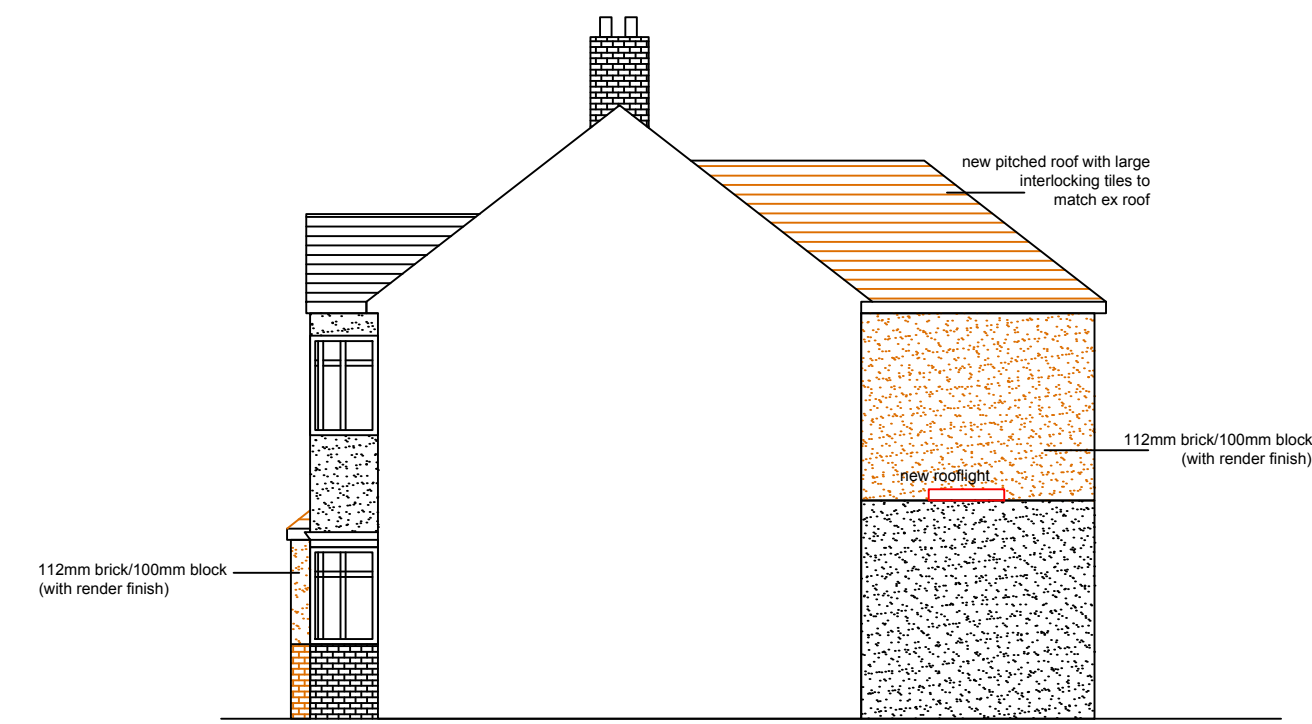

proposed side elevation from no.55
1:100

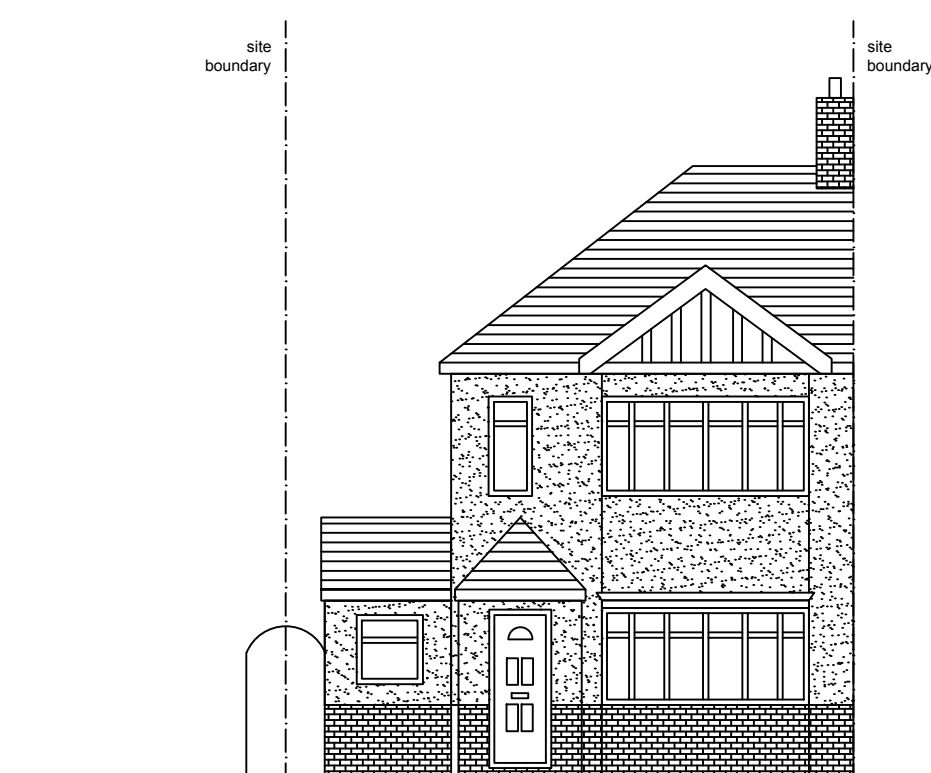


existing front elevation
1:100

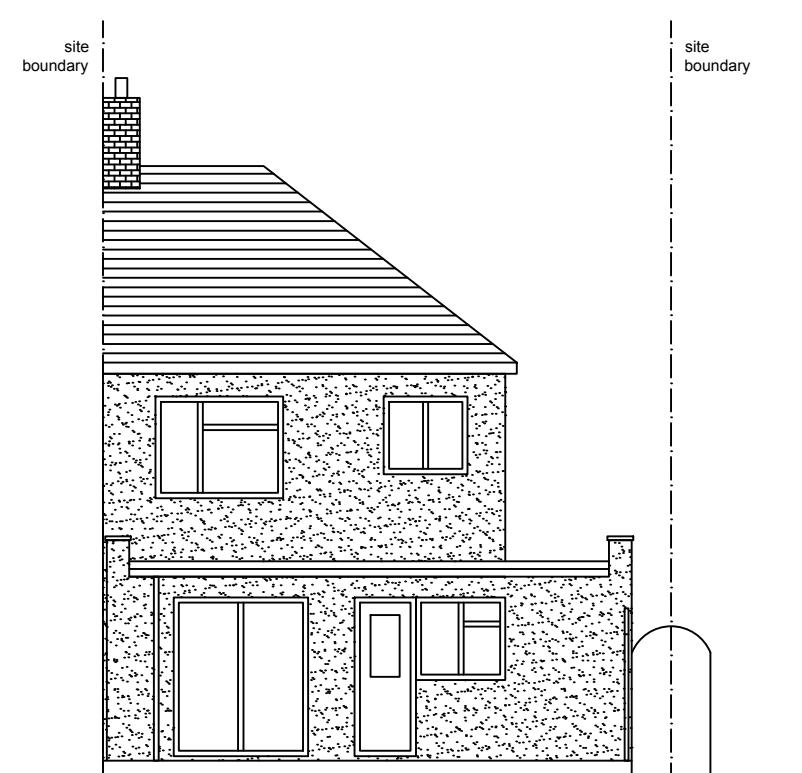


existing rear elevation
1:100



existing side elevation from no.51
1:100

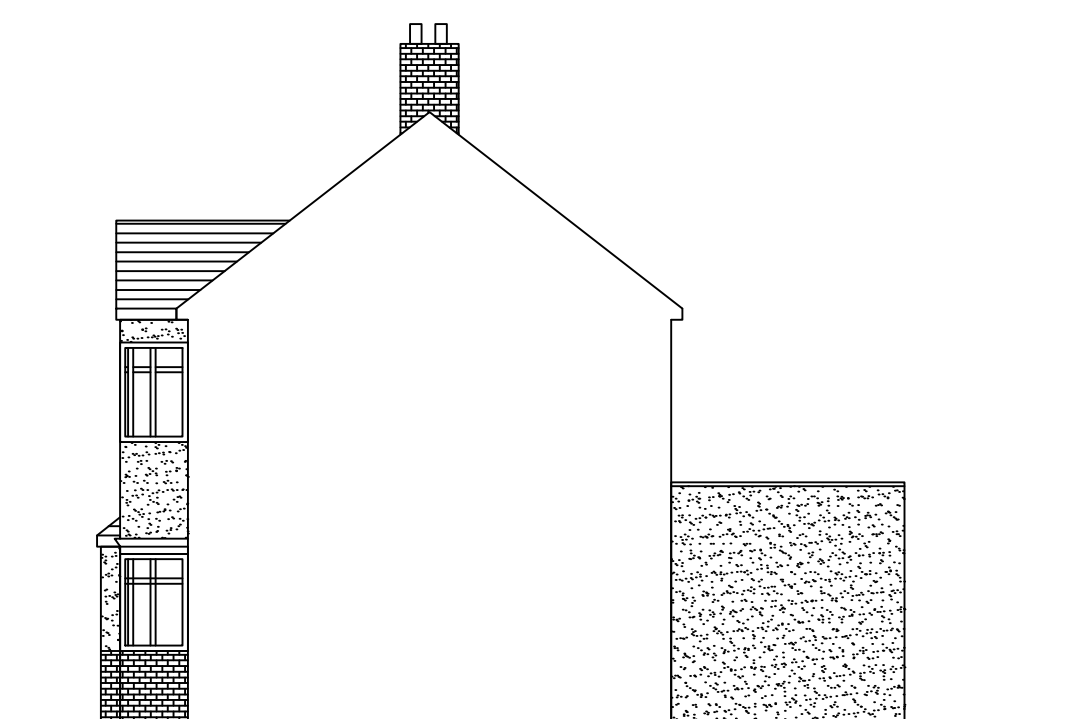

existing side elevation from no.55
1:100

 

General Notes

| | | |
|-----|-------------------------|------|
| | Drg. No. STV/2009/RESUB | |
| No. | Revision/Issue | Date |

Firm Name and Address

Middlesex & Herts
7 Elgin Drive
Northwood
Middlesex
HA6 2YR
01923 826280

Project Name and Address

Mr & Mrs Green
53 Linden Avenue
Ruislip
Middlesex
HA4 8TZ

| | |
|---|-------|
| Project first floor part rear extension & front porch | Sheet |
| Date 06-10-21 | 03 |
| Scale 1:100 | |