



proposed front elevation
1:100

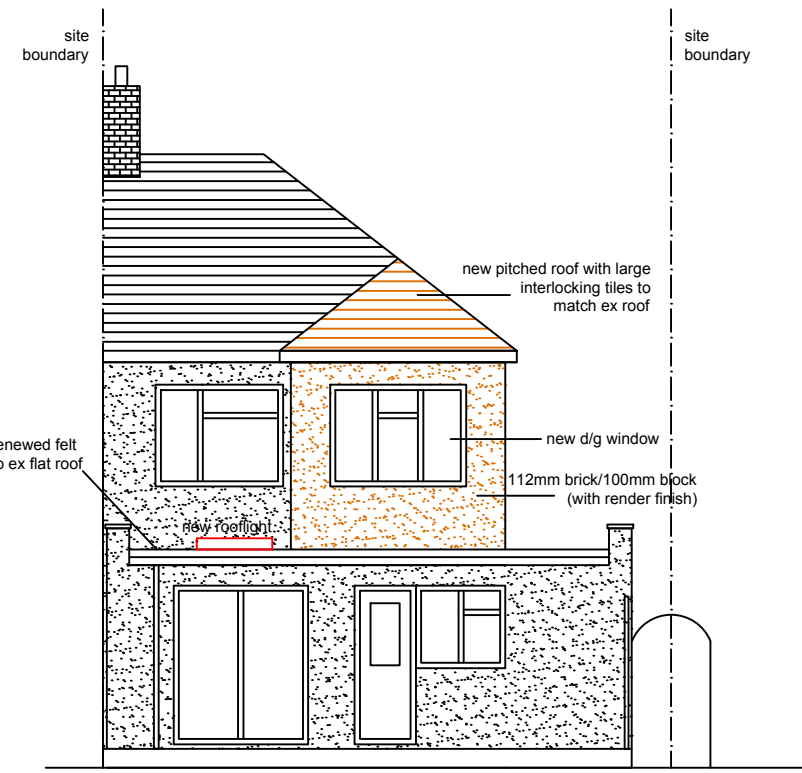


proposed rear elevation
1:100

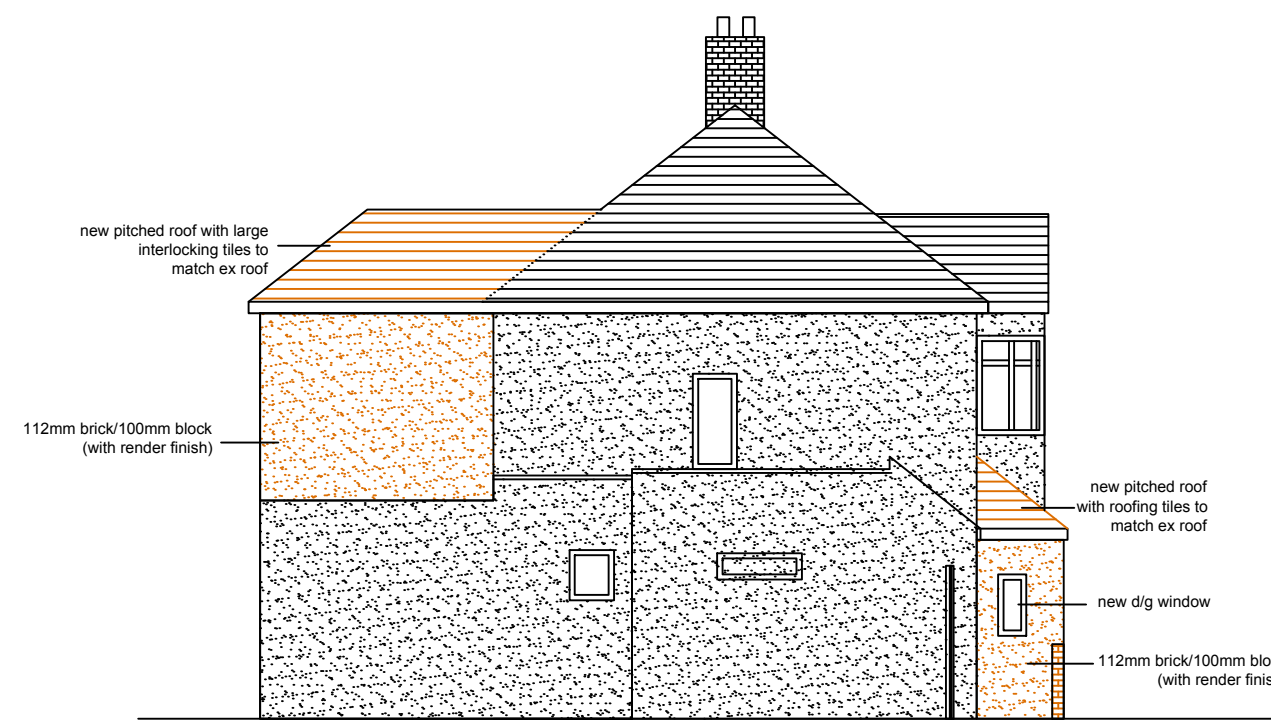


proposed side elevation from no 51
1:100



proposed side elevation from no 55
1:100

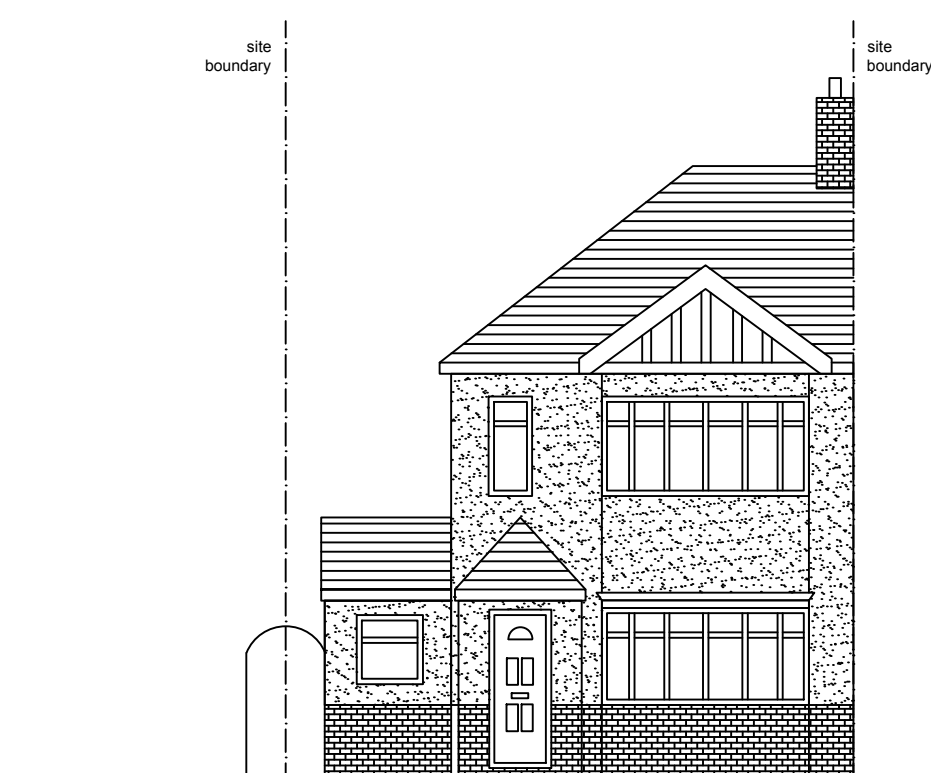


existing front elevation
1:100

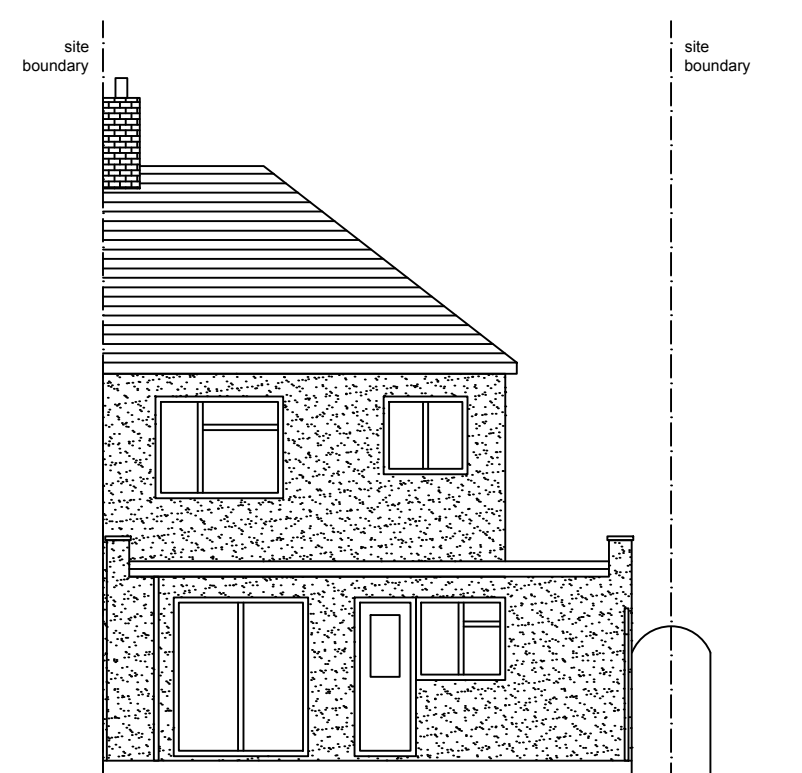


existing rear elevation
1:100



existing side elevation from no 51
1:100

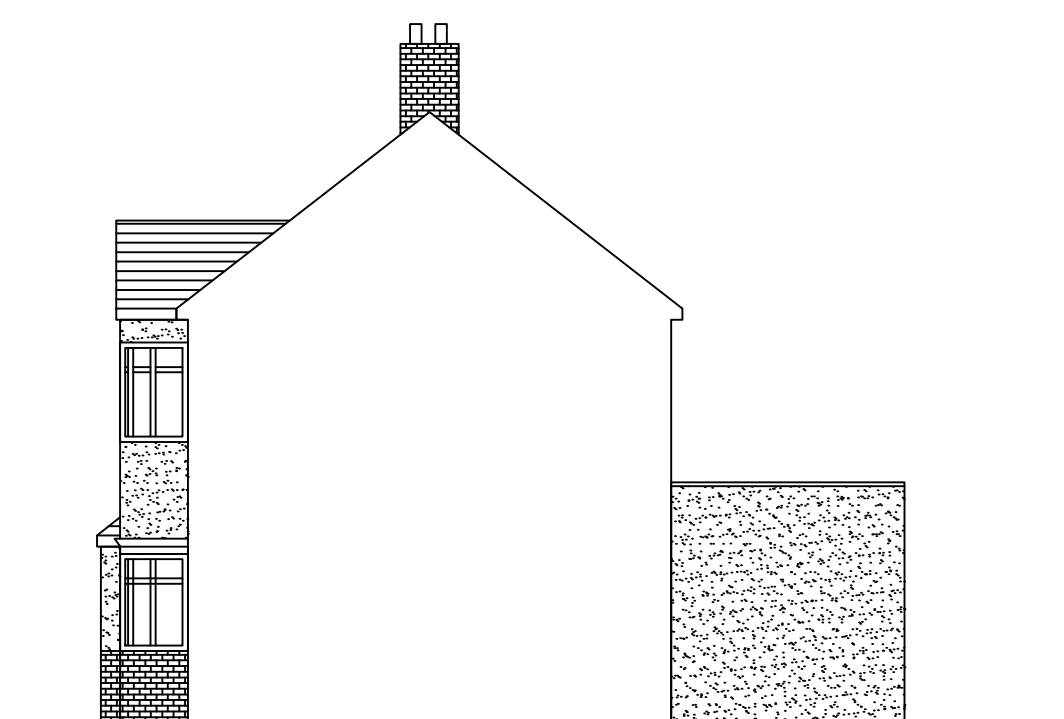

existing side elevation from no 55
1:100

 

General Notes

	Drg. No. STV/2009/RESUB/A	
	Planning Rev A	07/11/22
No.	Revision/Issue	Date

Firm Name and Address

Middlesex & Herts

7 Elgin Drive
Northwood
Middlesex
HA6 2YR

01923 826280

Project Name and Address

Mr & Mrs Green
53 Linden Avenue
Ruislip
Middlesex
HA4 8TZ

Project first floor part rear extension & front porch	Sheet
Date 06-10-21	03A
Scale 1:100	