


EXISTING REAR ELEVATION



PRE EXISTING FRONT ELEVATION

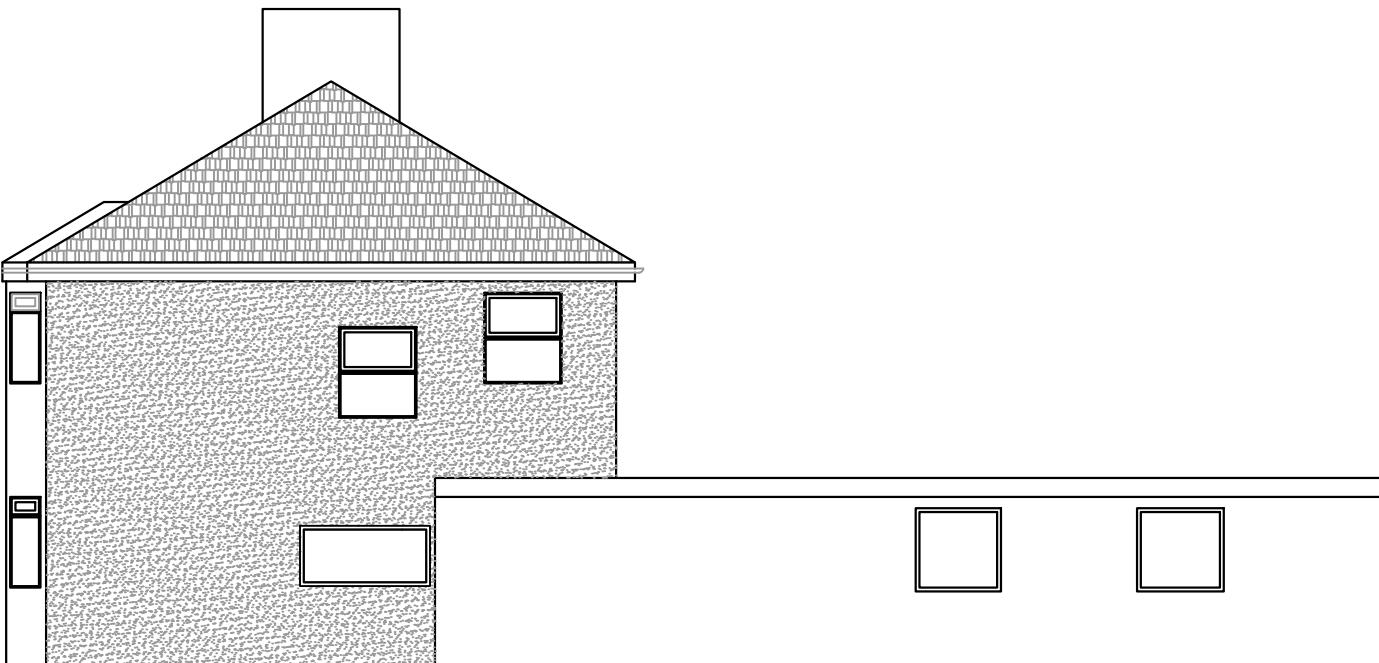

EXISTING SIDE ELEVATION



EXISTING FRONT ELEVATION



21 Lewton Place London N16 6RJ
020 35149817 M: 07506924401
E: info@vitcoplanning.co.uk

PROJECT:
26 Leys Cl,
Harefield, Uxbridge UB9 6QB

TITLE:
Pre Existing
and Existing Elevations

DATE:
09.12.24

DWG NO: 03 REV:

NOTE: The drawings are for idea or planning purposes only. Professional knowledge is required to be approved before any kind of work. All dimensions to be checked on site.



SCALE: 1:100 at A3