



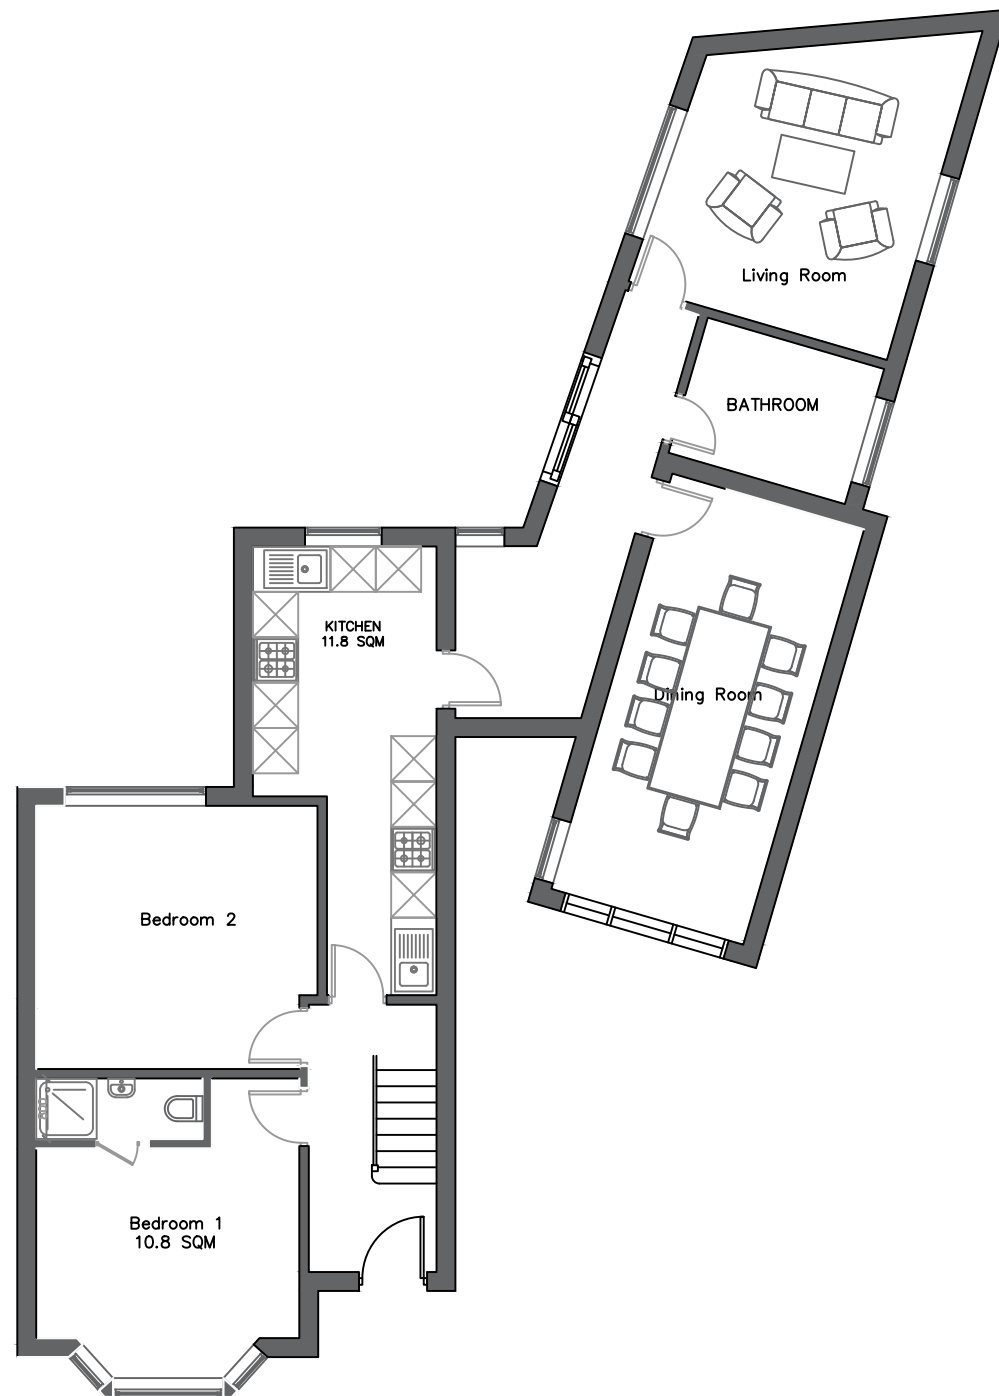

Proposed GROUND FLOOR

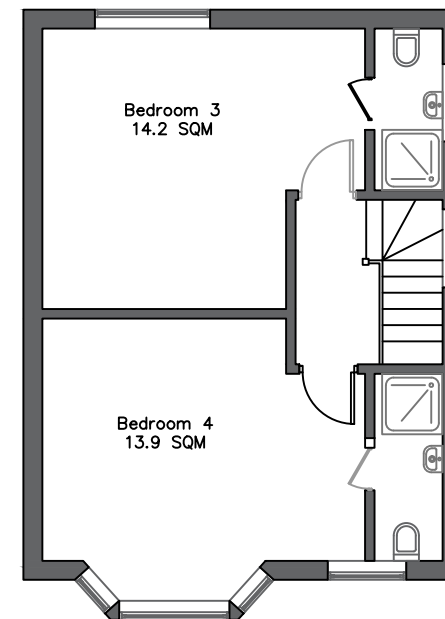

Proposed First floor



21 Lewston Place London N16 6RJ
020 35149817 M: 07506924401
E: info@vitcoplanning.co.uk

PROJECT:

26 Leys Cl,
Harefield, Uxbridge UB9 6QB

TITLE:

Proposed Floor plans

DATE:

09.12.24

DWG NO: REV:

02

NOTE: The drawings are for idea or planning purposes only. professional knowledge is required to be approved before any kind of work. All dimensions to be checked on site.



SCALE: 1:100 at A3