


EXISTING REAR ELEVATION



EXISTING FRONT ELEVATION

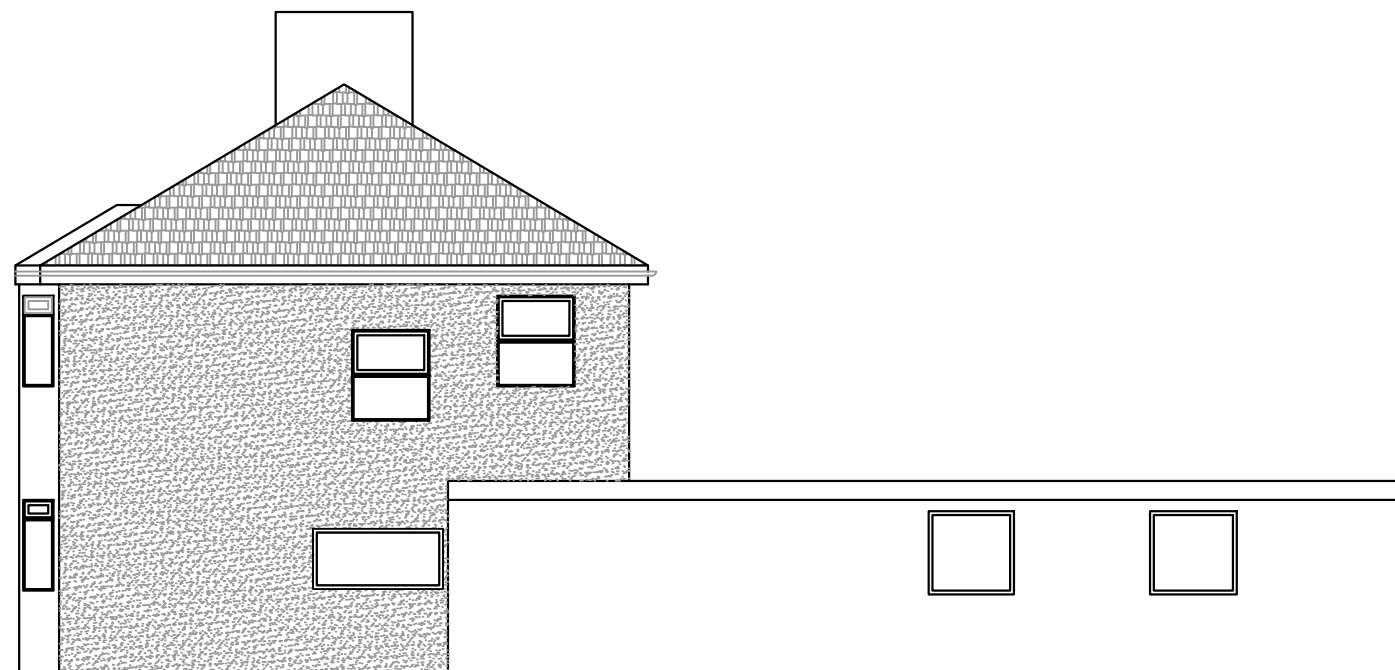

EXISTING SIDE ELEVATION

21 Lewston Place London N16 6RJ
 020 35149817 M: 07506924401
 E: info@vitcoplanning.co.uk

PROJECT:
**26 Leys Cl,
 Harefield, Uxbridge UB9 6QB**

TITLE:
**Existing
 Elevations**

DATE:
 21.04.26

DWG NO: 03	REV:
---------------	------

NOTE: The drawings are for idea or planning purposes only. professional knowledge is required to be approved before any kind of work. All dimensions to be checked on site.



SCALE: 1:100 at A3