


LOCATION PLAN
SCALE 1:500 (A3)

ReQuestAPlan
Map number: TQRQM20136114515841
Title: 110 Beverley Road, HA4 9AS
Map Produced for: Planning Application
© Crown copyright and database rights 2020 OS 100042766

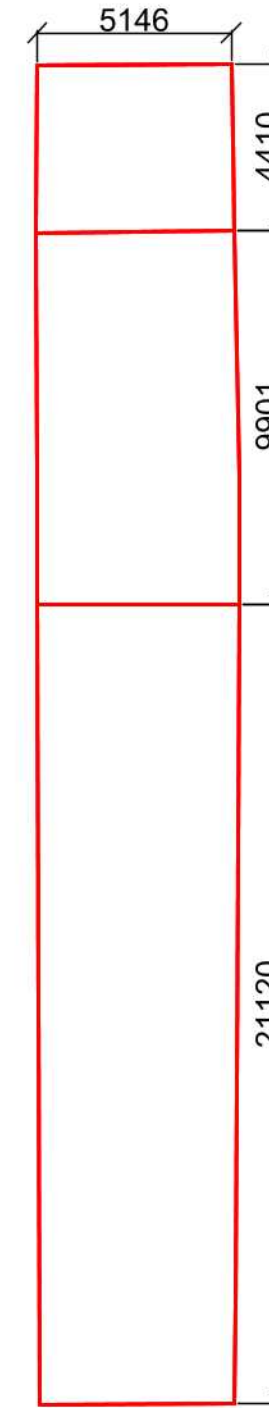

**SITE PLAN
EXISTING**
SCALE 1:200 (A3)

* ALL DIMENSIONS
ARE IN mm
* NEW BUILD
EXTENSION
MATERIAL WILL BE
SAME AS THE
EXISTING

ADDRESS: 110 Beverley Road, HA4 9AS	CLIENT: BAJRAM_SKEJA	PROJECT TITLE: LOFT_CONVERSION	DRAWING TITLE: EXISTING&PROPOSED SITE_PLAN	GENERAL NOTES This drawing to be read in conjunction with all relevant drawings & specifications. This drawing must not be scaled unless it is noted on the drawing. All users of this drawing are to ensure that it is the latest revision. No drawing is to be used for construction unless it is noted on the drawing that it is issued for construction.	A	17/05/2020	HS	SITE PLAN AND BOUNDARY DIMENSIONS	-	CHK	DATE:	DRAWN:	CHECKED:	APPROVED:	
											28/05/2020	HS	-	-	
											SCALE:		DRAWING No.:		Rev:
											AS_INDICATED@A3		110W-BS-001		B