


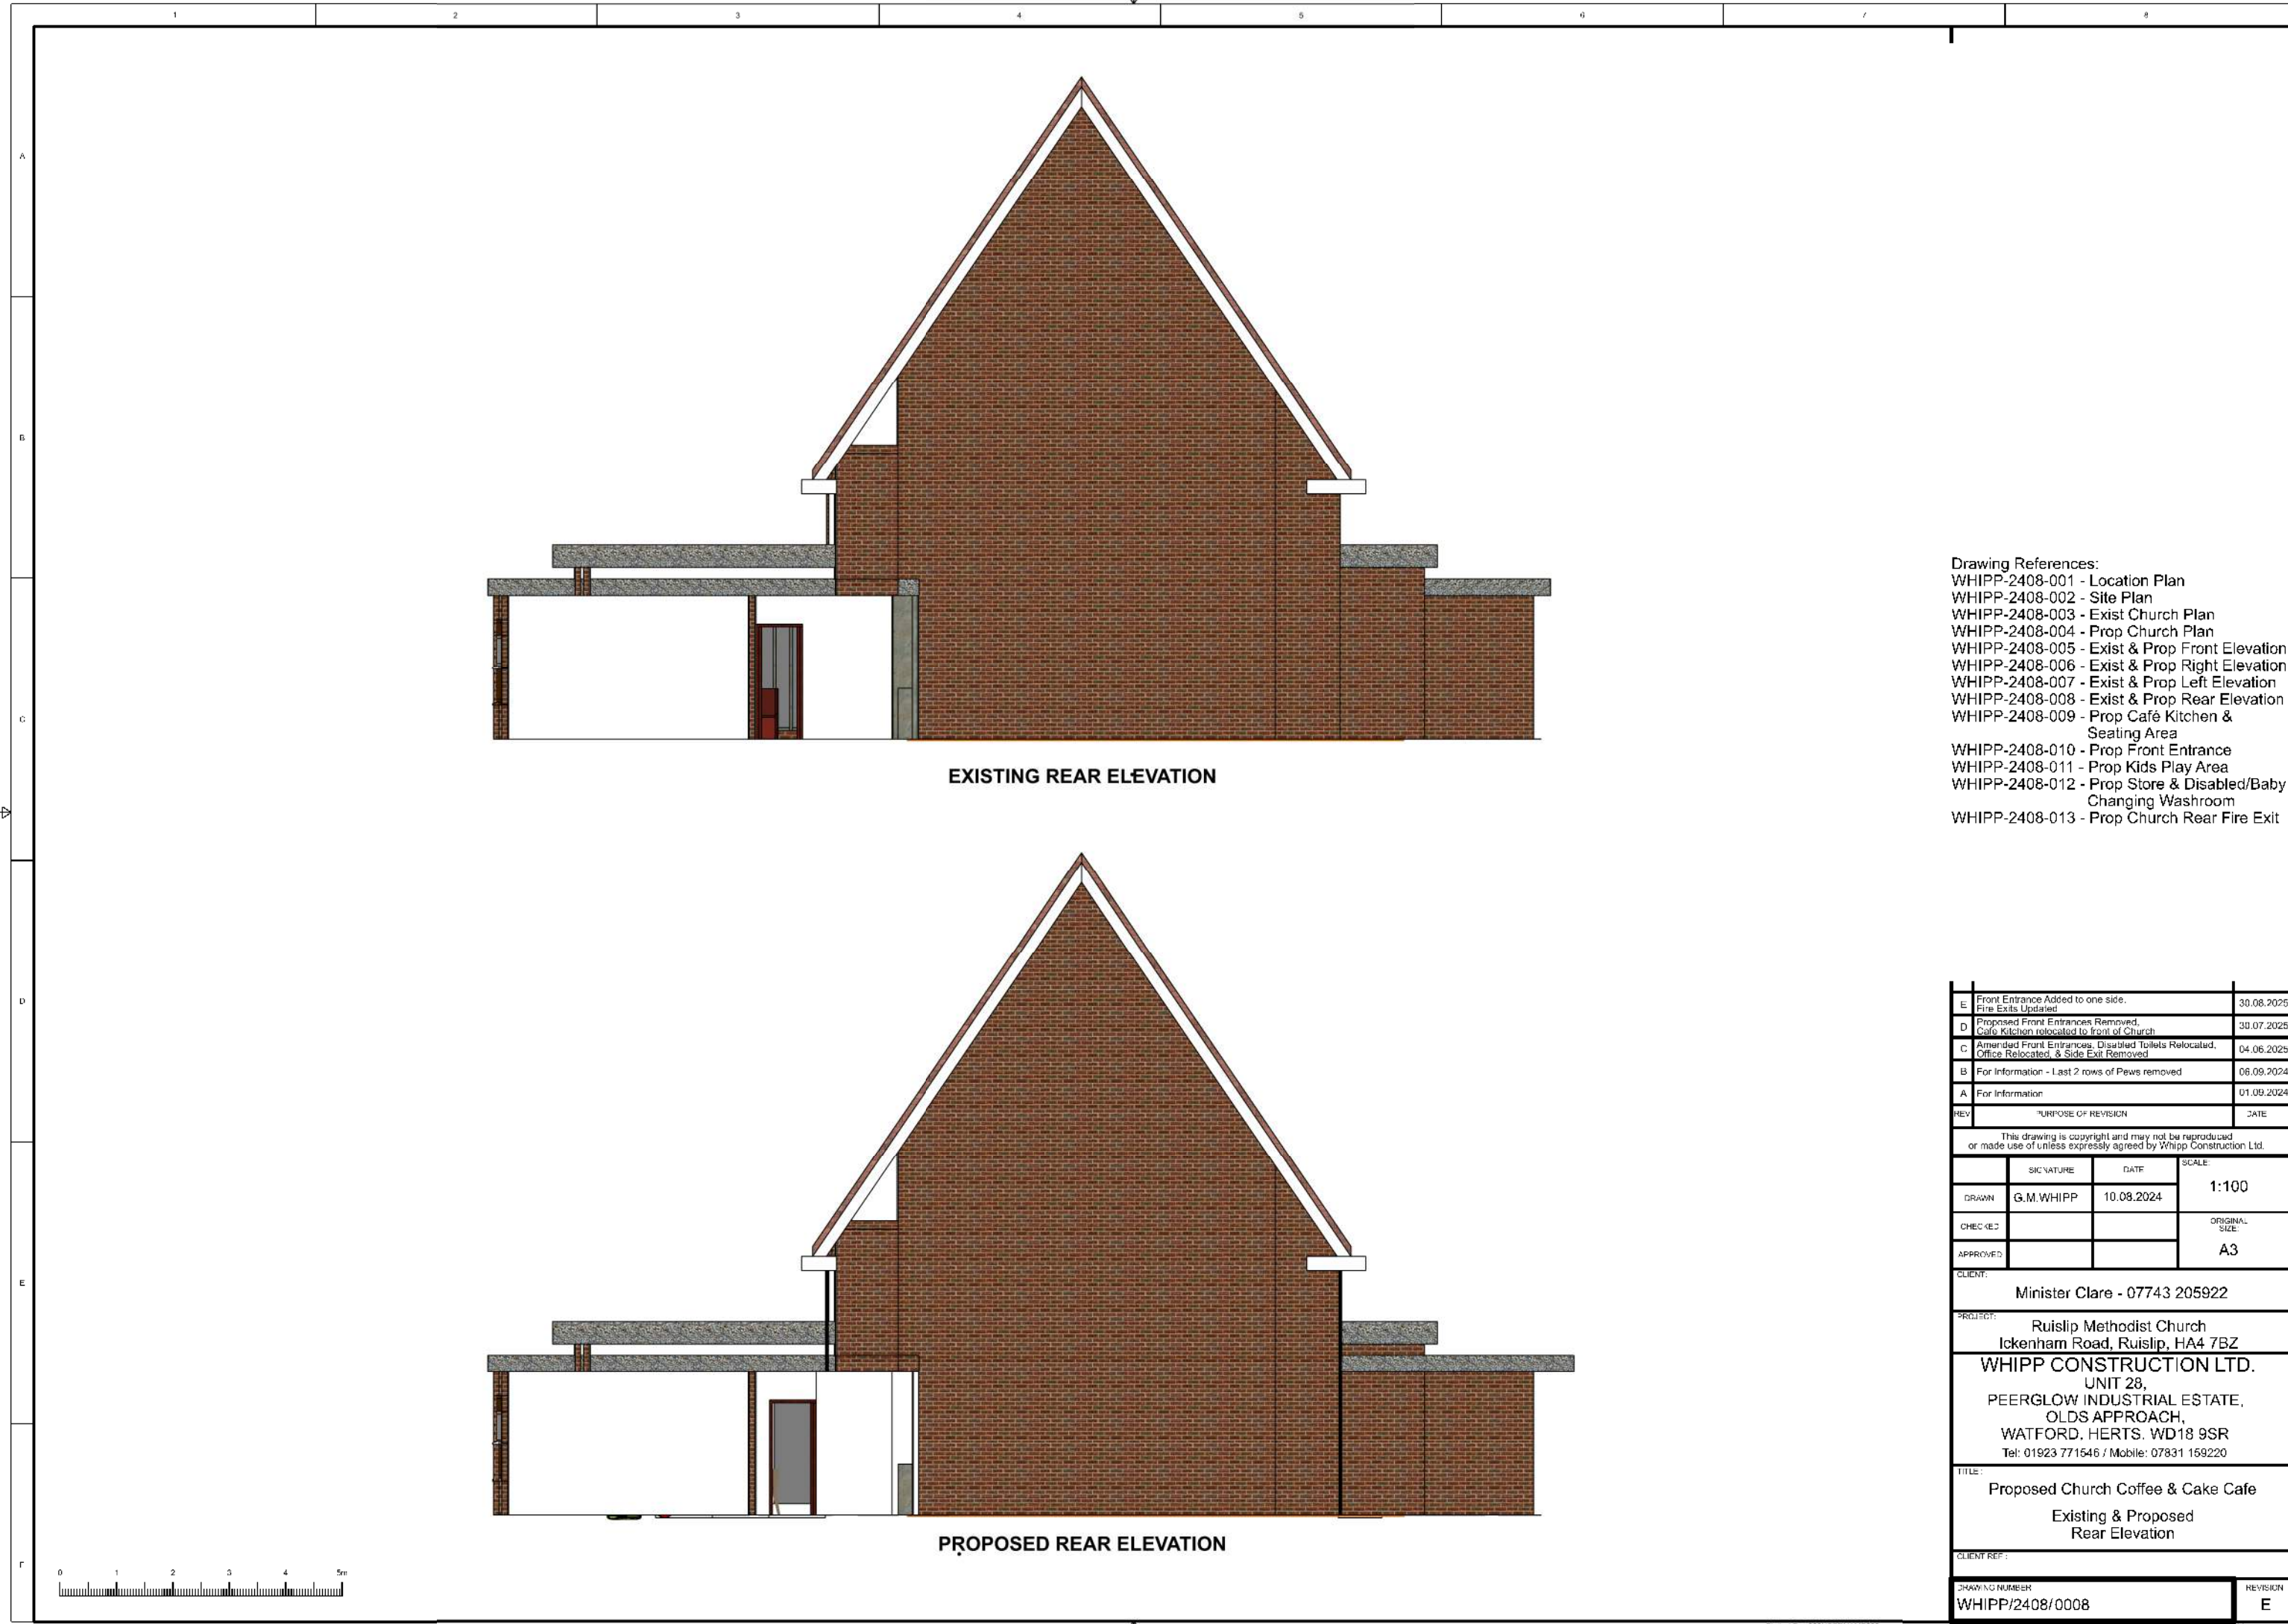

- Drawing References:
- WHIPP-2408-001 - Location Plan
 - WHIPP-2408-002 - Site Plan
 - WHIPP-2408-003 - Exist Church Plan
 - WHIPP-2408-004 - Prop Church Plan
 - WHIPP-2408-005 - Exist & Prop Front Elevation
 - WHIPP-2408-006 - Exist & Prop Right Elevation
 - WHIPP-2408-007 - Exist & Prop Left Elevation
 - WHIPP-2408-008 - Exist & Prop Rear Elevation
 - WHIPP-2408-009 - Prop Café Kitchen & Seating Area
 - WHIPP-2408-010 - Prop Front Entrance
 - WHIPP-2408-011 - Prop Kids Play Area
 - WHIPP-2408-012 - Prop Store & Disabled/Baby Changing Washroom
 - WHIPP-2408-013 - Prop Church Rear Fire Exit

E	Front Entrance Added to one side. Fire Exits Updated	30.08.2025
D	Proposed Front Entrances Removed, Café Kitchen relocated to front of Church	30.07.2025
C	Amended Front Entrances, Disabled Toilets Relocated, Office Relocated, & Side Exit Removed	04.06.2025
B	For Information - Last 2 rows of Pews removed	06.09.2024
A	For Information	01.09.2024
REV	PURPOSE OF REVISION	DATE
This drawing is copyright and may not be reproduced or made use of unless expressly agreed by Whipp Construction Ltd.		
	SIGNATURE	DATE
DRAWN	G.M.WHIPP	10.08.2024
CHECKED		
APPROVED		
CLIENT:		Minister Clare - 07743 205922
PROJECT:		Ruislip Methodist Church Ickenham Road, Ruislip, HA4 7BZ
DRAWING NUMBER:		WHIPP/2408/0008
TITLE:		Proposed Church Coffee & Cake Cafe Existing & Proposed Rear Elevation
CLIENT REF:		
DRAWING NUMBER:		WHIPP/2408/0008
REVISION		E