



OUTBUILDING

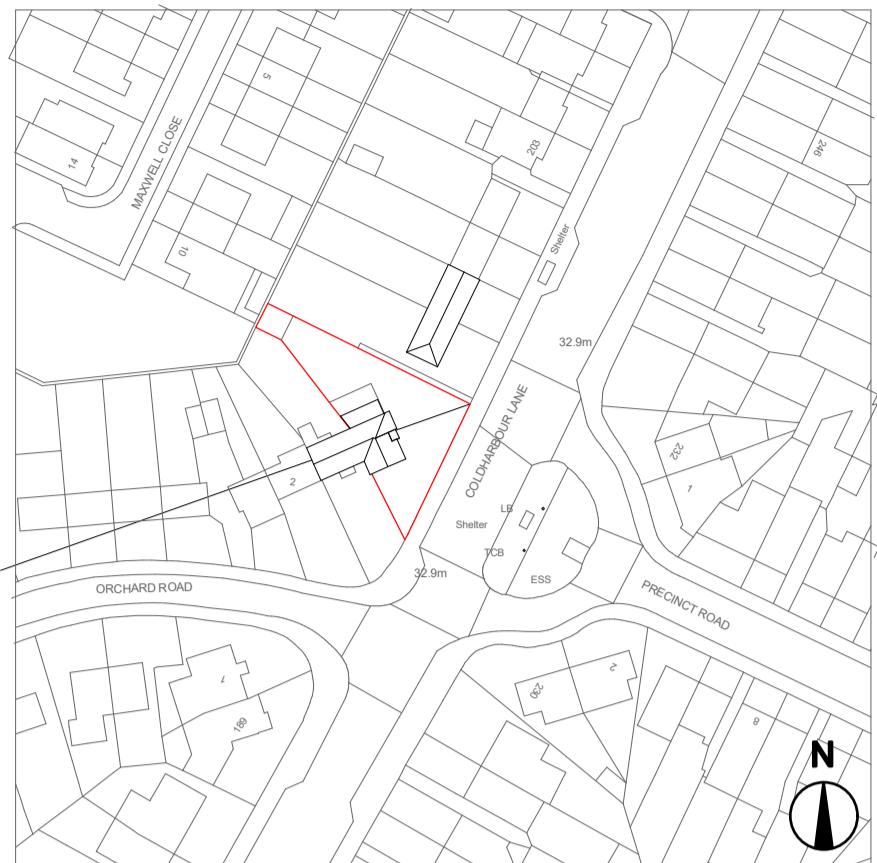


1 Location Plan
SCALE 1:1250

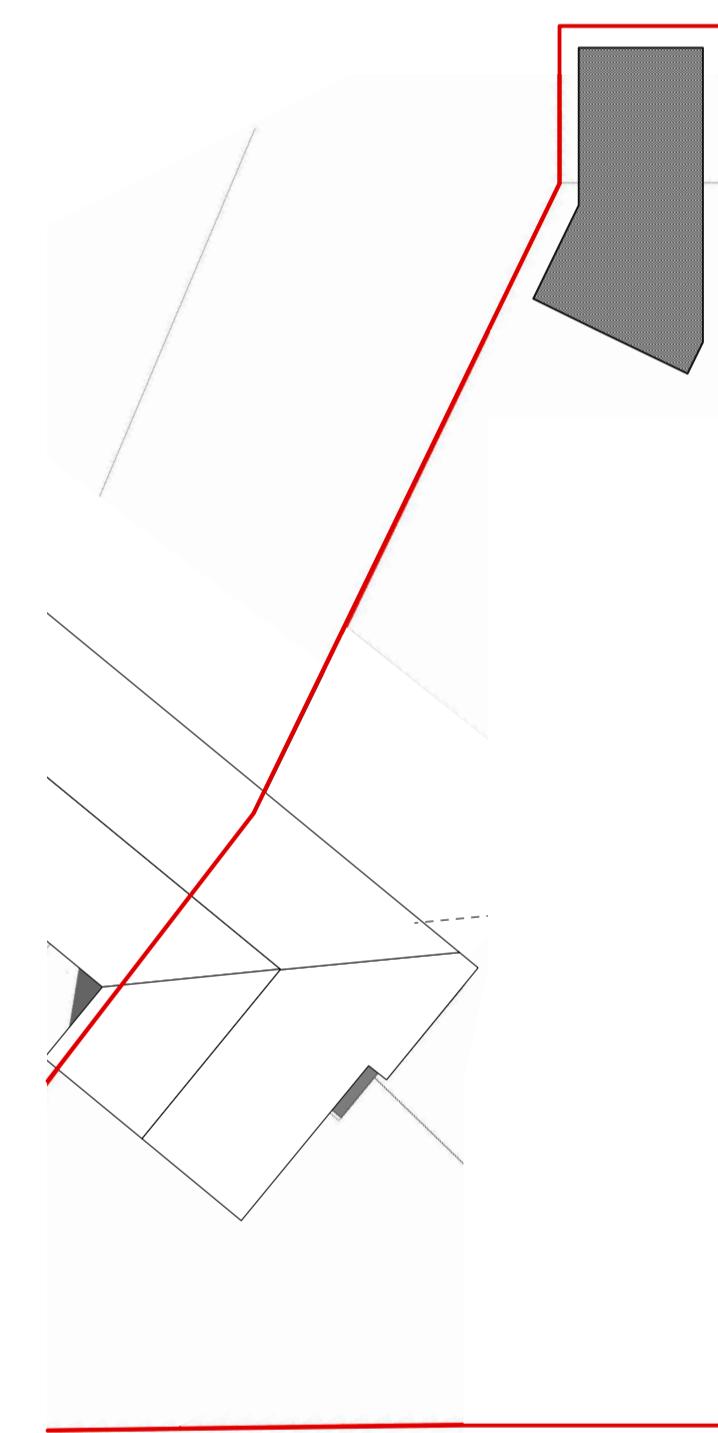


2 Block Plan
Scale: 1:200

2.25m squ Soakaway
required for outbuildings
and patio

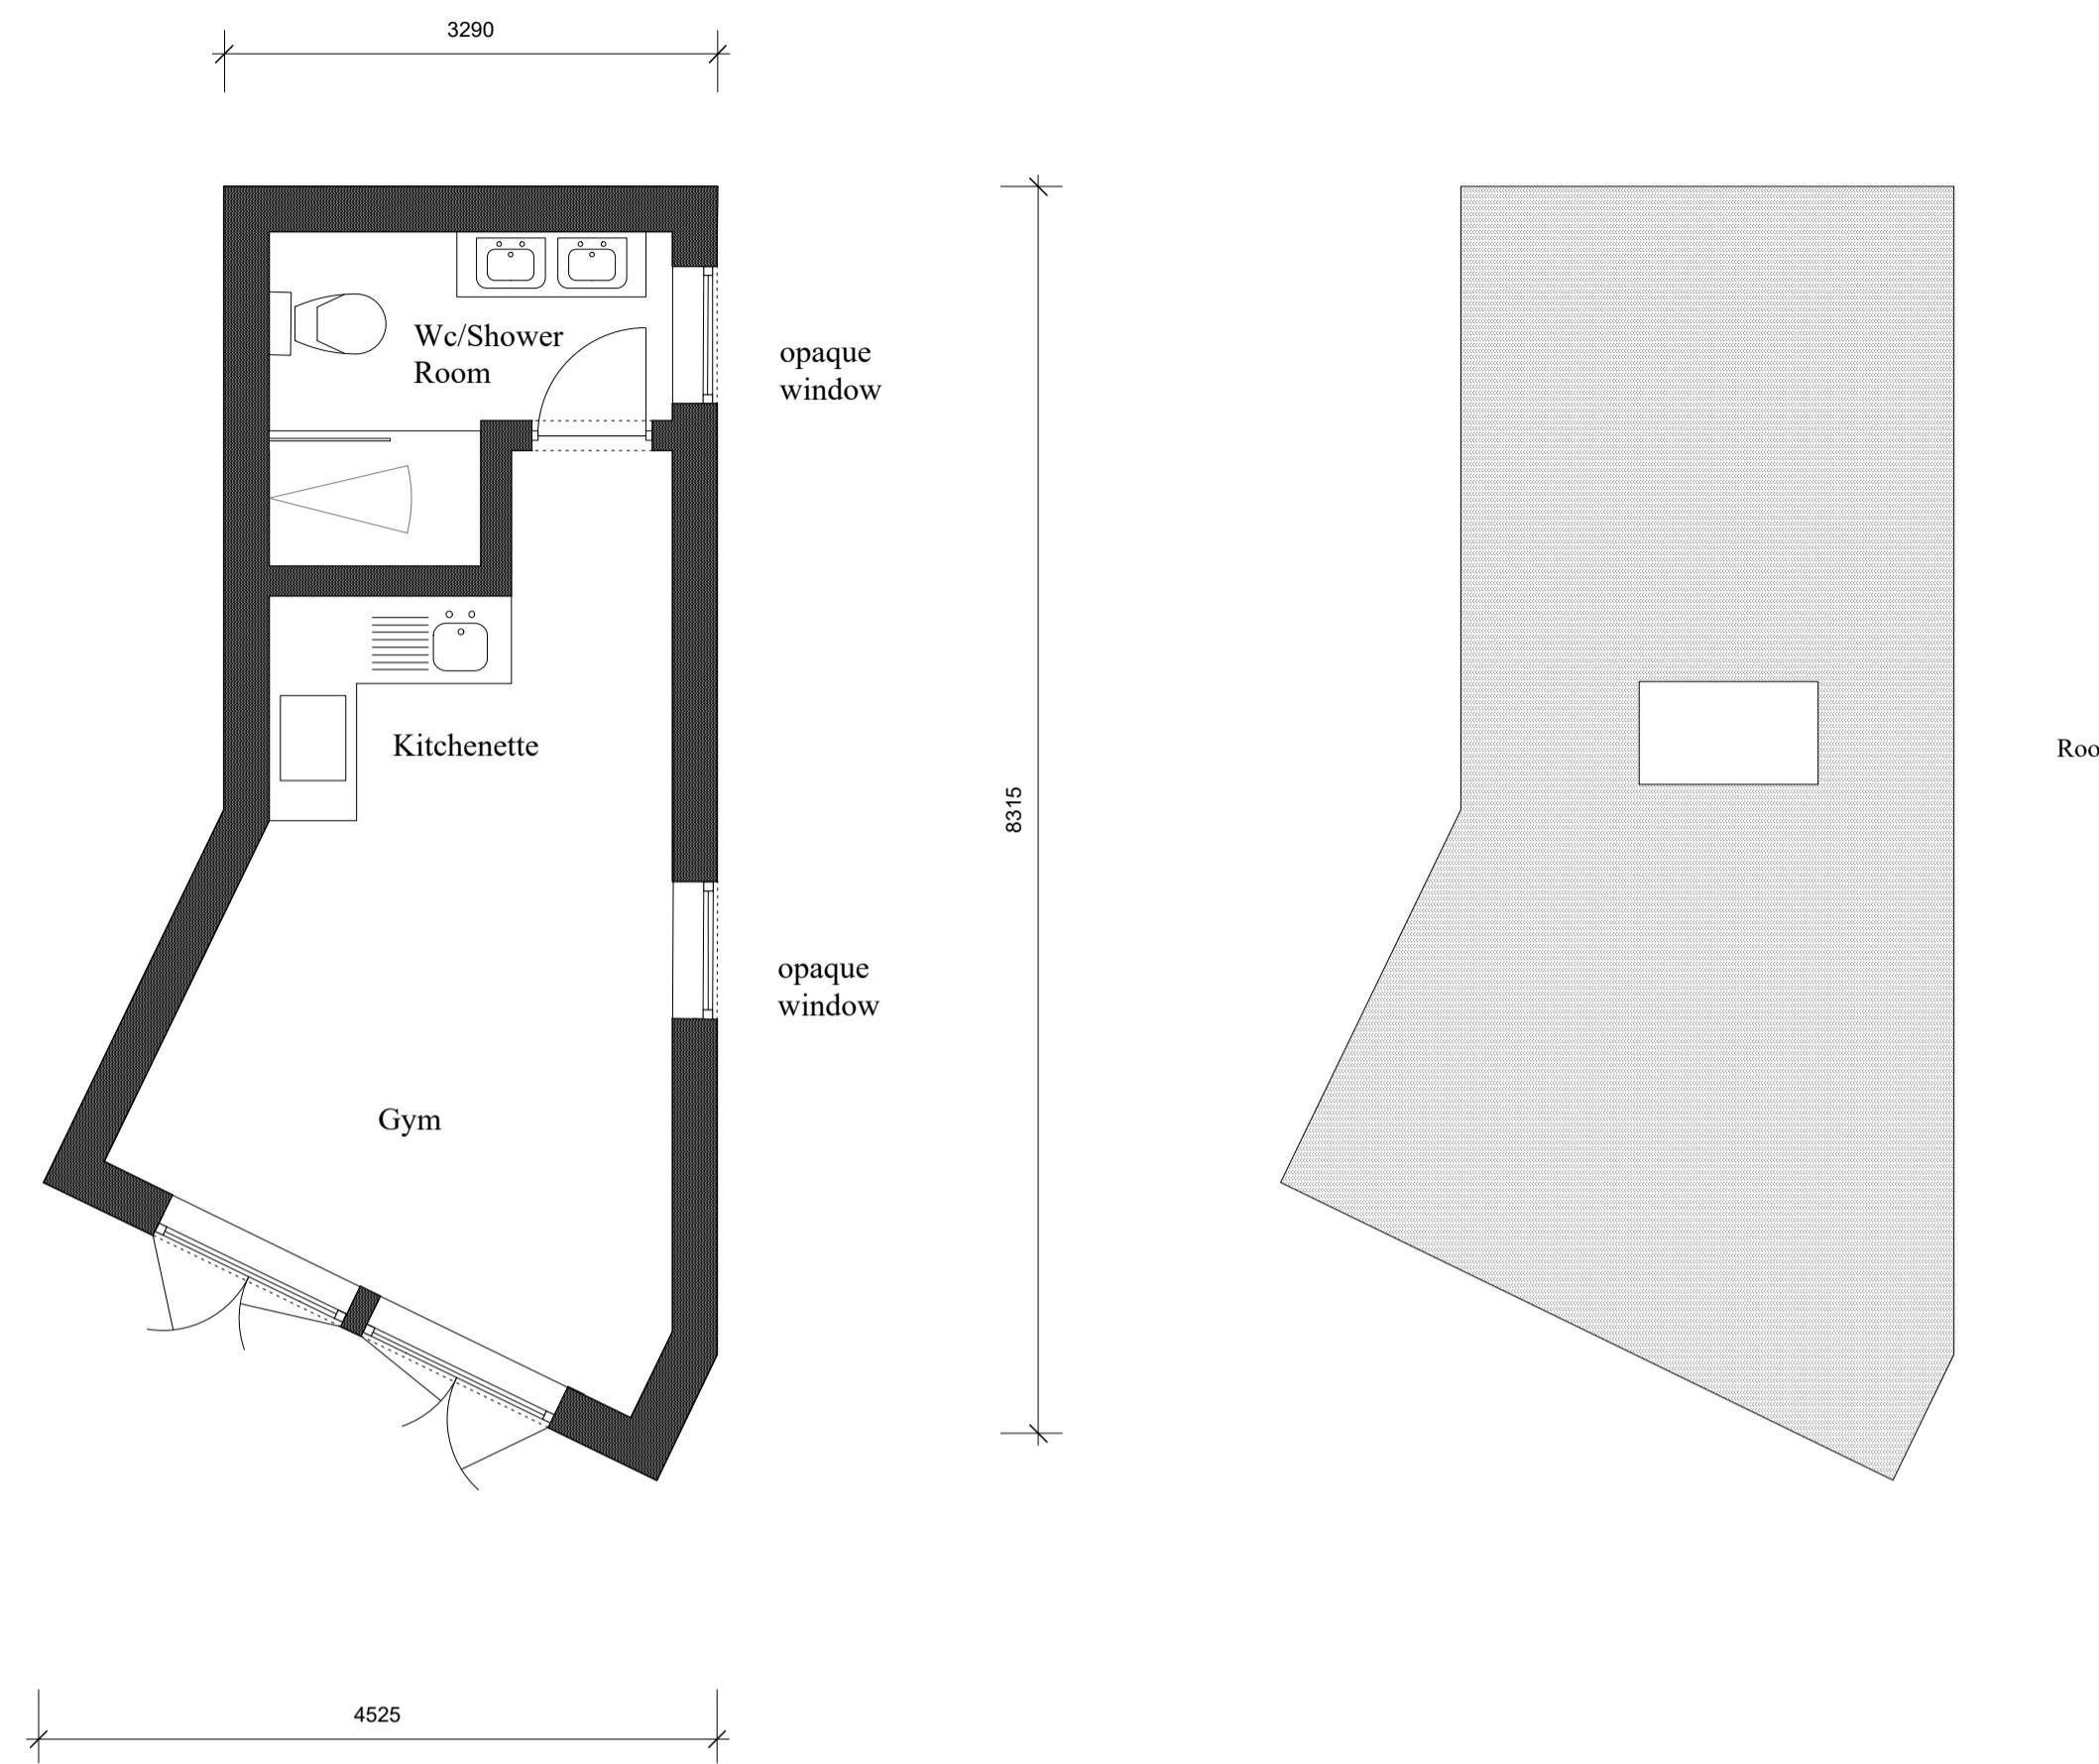


Proposed Office/Gym
Ground Floor Plan
Outbuilding 1


Proposed Office/Gym
Roof Plan
Outbuilding 1

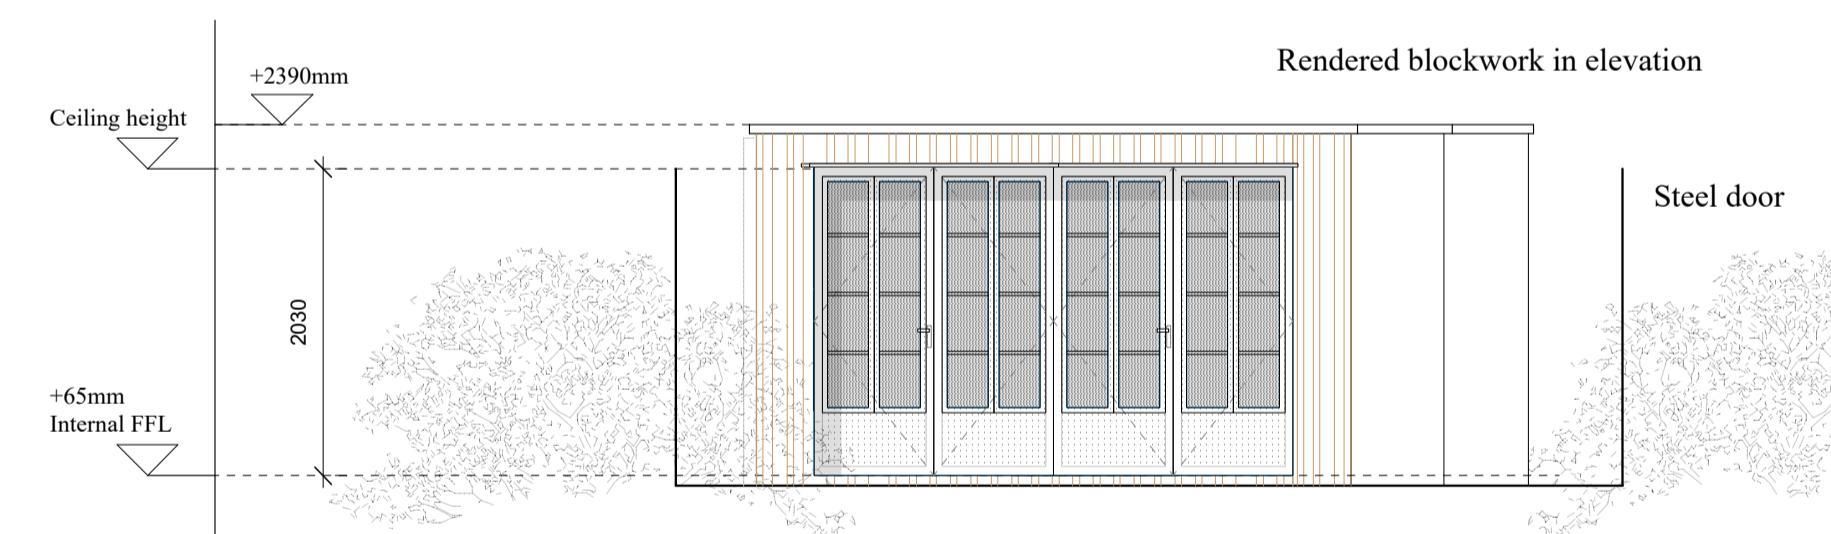


Proposed Front Elevation
East Facing
Scale 1:50@A1

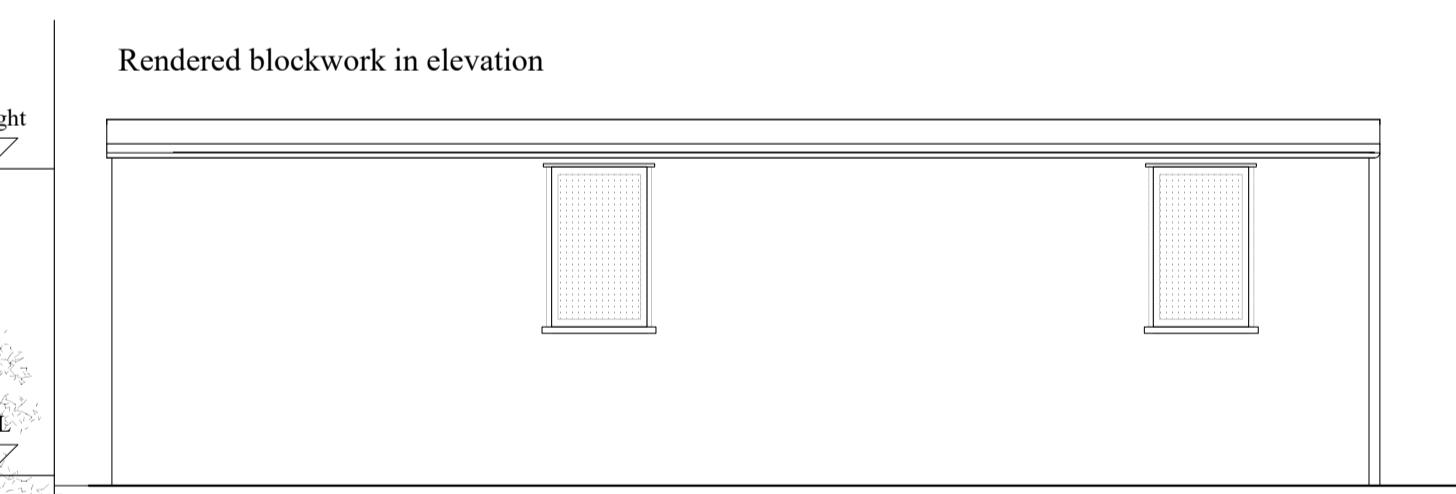

Proposed North Elevation
Scale 1:50@A1

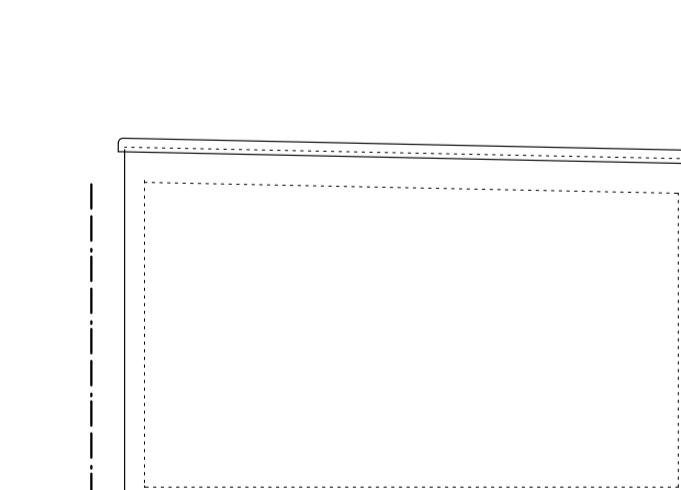

Proposed West Elevation
Scale 1:50@A1

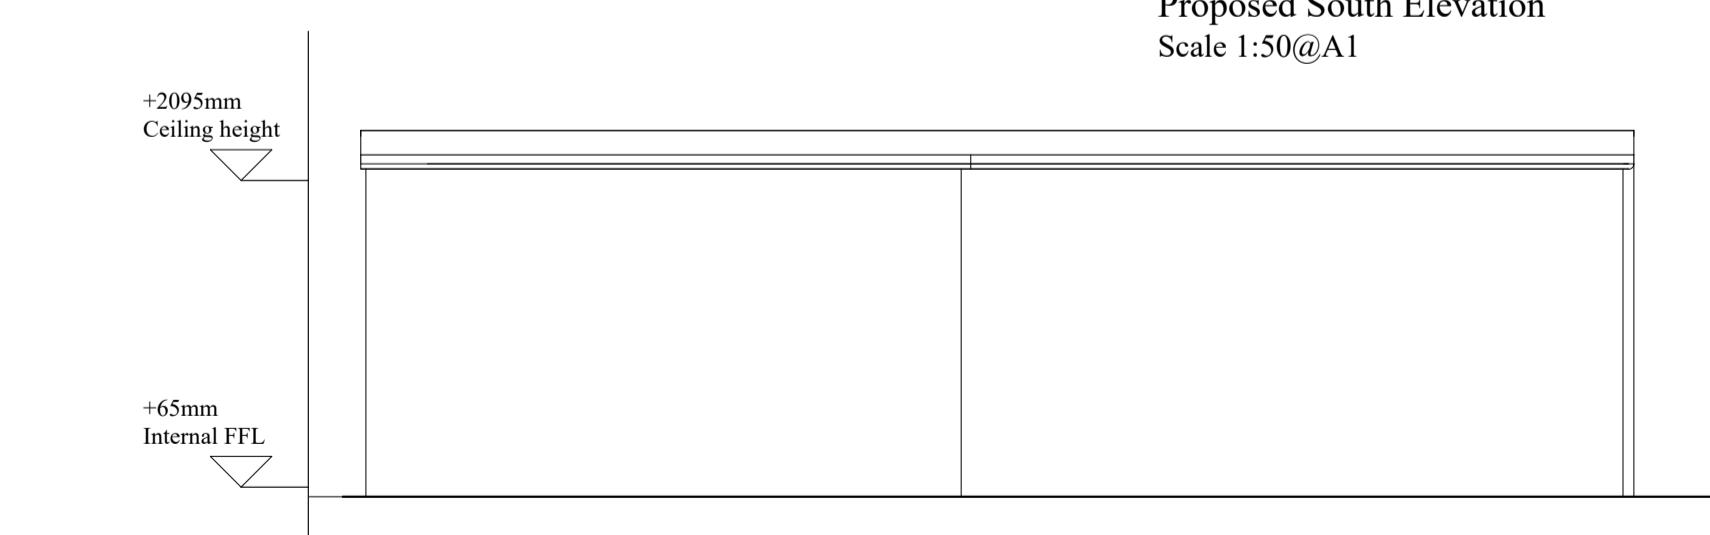

Proposed South Elevation
Scale 1:50@A1

Metric scale 1:50 (Metres)