




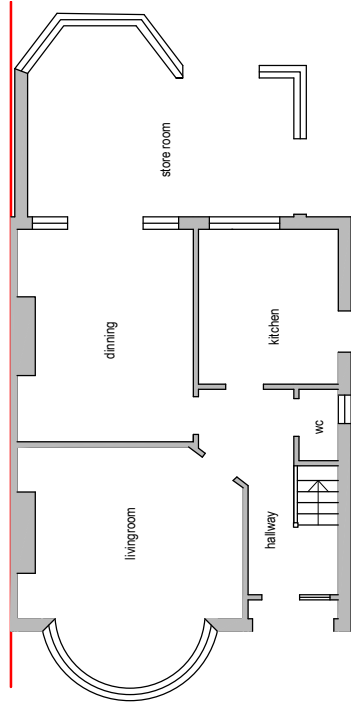

Existing Ground Floor Plan

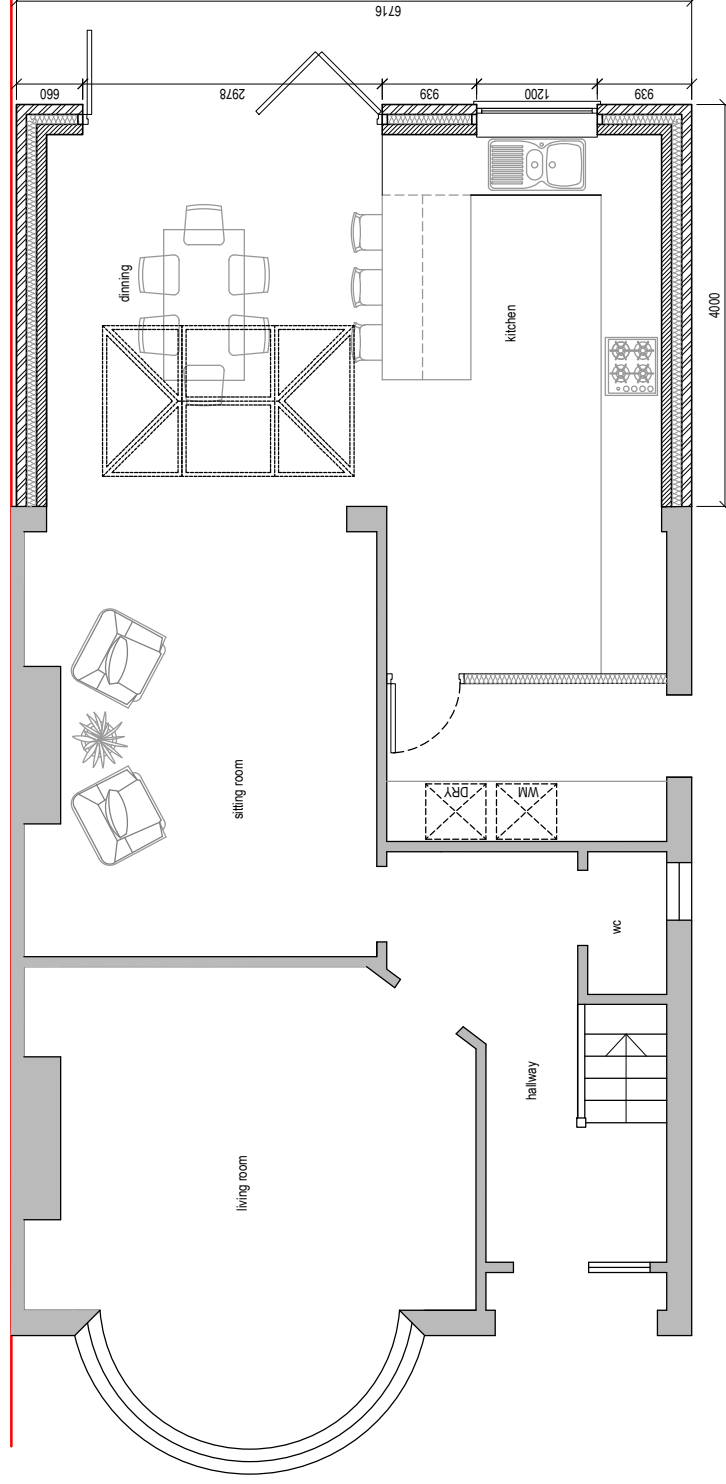


Proposed Ground Floor Plan

 

Dimensions to be verified on site.
DO NOT SCALE FROM THIS DRAWING.
Any areas indicated on this drawing are for guidance only.
No responsibility is taken for their accuracy.

This drawing is the property of **V-DESIGN CAD SERVICES Ltd**.
Copyright is reserved by them and the drawing is issued on the understanding that it is not to be reproduced or used in whole or in part without the content in writing of **V-DESIGN CAD SERVICES Ltd**.

Email: vhsl_r@vdesigncad.co.uk Mobile: 07971063395

 

Site Address:
7, Abbotsbury Gardens,
Pinner,
HA5 1TA

Title:
Existing And Proposed Ground
Floor Plan.

Scale:
1:100, 1:50

Paper Size:
A3

Drawn By: IMA
Job Ref: 22014
Date: Feb 2022
Drawing No. PA - 02