





Proposed Front Elevation

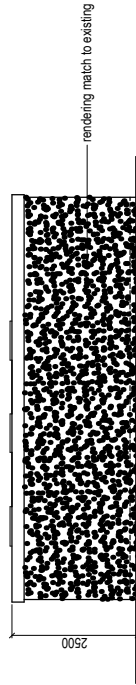



Proposed Rear Elevation

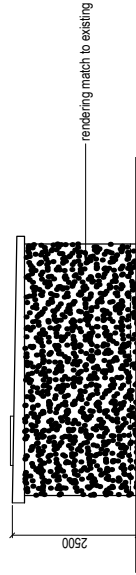



Side Elevation

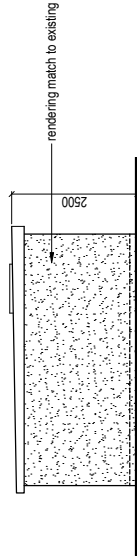 

Side Elevation

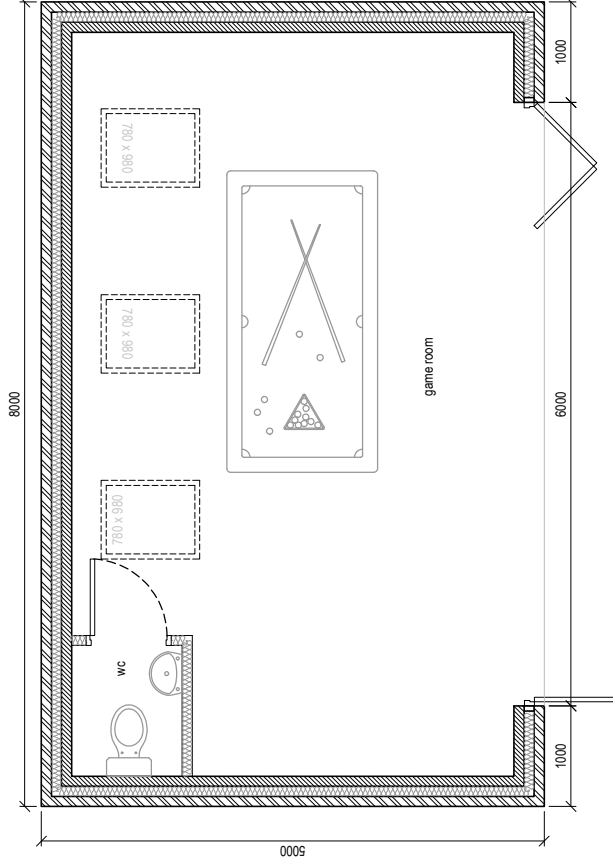 

Proposed Outbuilding Plan

  

Dimensions to be verified on site.
DO NOT SCALE FROM THIS DRAWING.
Any areas indicated on this drawing are for guidance only.
No responsibility is taken for their accuracy.
This drawing is the property of V-DESIGN CAD SERVICES
Pinner.
HA5 1TA
Let Copyright is reserved by them and the drawing is issued
on the understanding that it is not to be reproduced, copied or
disposed to any unauthorized person, either wholly or in part,
without the content in writing of V-DESIGN CAD SERVICES
Ltd
Email: vialh.r@vdesigncad.co.uk Mobile: 07971063395

Site Address:
7, Abbotsbury Gardens,
Pinner,
HA5 1TA

Title:
Proposed Outbuilding Plan

Scale: 1:100, 1:50
Paper Size: A3

Drawn By: MIP
Job Ref: 22014
Date: Apr 2022
Drawing No: LW - 06