



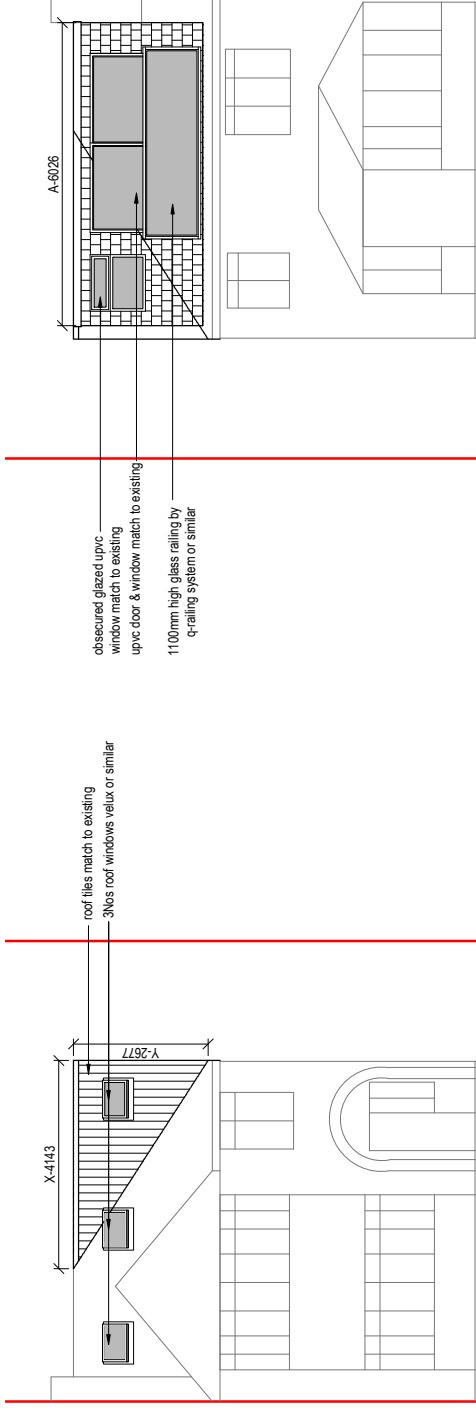

Proposed Front Elevation

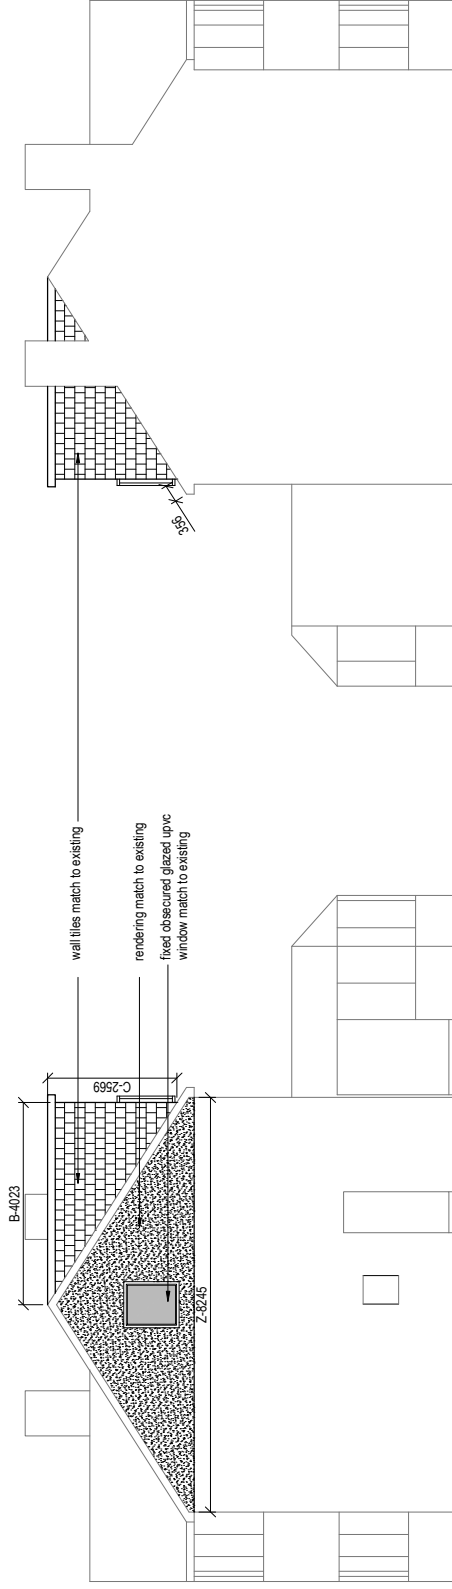

Proposed Side Elevation



NOTE:

ANY WINDOW INSERTED ON WALL OR ROOF SLOPE FORMING A SIDE ELEVATION OF THE DWELLING SHALL BE:

1. OBSCURE P GLAZED
2. NON- OPENING UNLESS THE PARTS OF THE WINDOW WHICH CAN BE OPENED ARE MORE THAN 1.7 METERS ABOVE THE FLOOR OF THE ROOM IN WHICH THE WINDOW IS INSTALLED
3. ROOF WINDOW WILL NOT PROTRUDE MORE THAN 150MM

VOLUME CALCULATION :-

1. HIP TO GABLE :-

$$X-4.14 \times Y-2.67 \times Z-8.24 \times \frac{1}{6} = 15.18 \text{ M}^3$$

2. DORMER :-


$$A-6.02 \times B-4.02 \times C-2.56 \times \frac{1}{2} = 30.97 \text{ M}^3$$

$$\text{TOTAL} :- 15.18 + 30.97 = 46.15 \text{ M}^3$$

Proposed Rear Elevation



Proposed Side Elevation

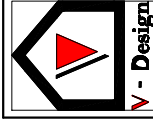

Dimensions to be verified on site.
DO NOT SCALE FROM THIS DRAWING.
Any areas indicated on this drawing are for guidance only.
No responsibility is taken for their accuracy.
This drawing is the property of **V-DESIGN CAD SERVICES Ltd**.
Copyright is reserved by them and the drawing is issued on the understanding that it is not to be reproduced or used in any way without the content in writing of **V-DESIGN CAD SERVICES Ltd**.
Email: vsd@vdesigncad.co.uk Mobile: 07971063395

Site Address:
7. Abbotsbury Gardens,
Pinner,
HA5 1TA

Title:
Proposed Elevations

Scale: 1:100 Paper Size: A3

Rev Date Comments

Drawn By: MIP

Job Ref: 22014

Date: Apr 2022

Drawing No. LW - 05