


Proposed Front Elevation


0 1 2 3 4 5
metres 1:100 scale

rendering match to existing

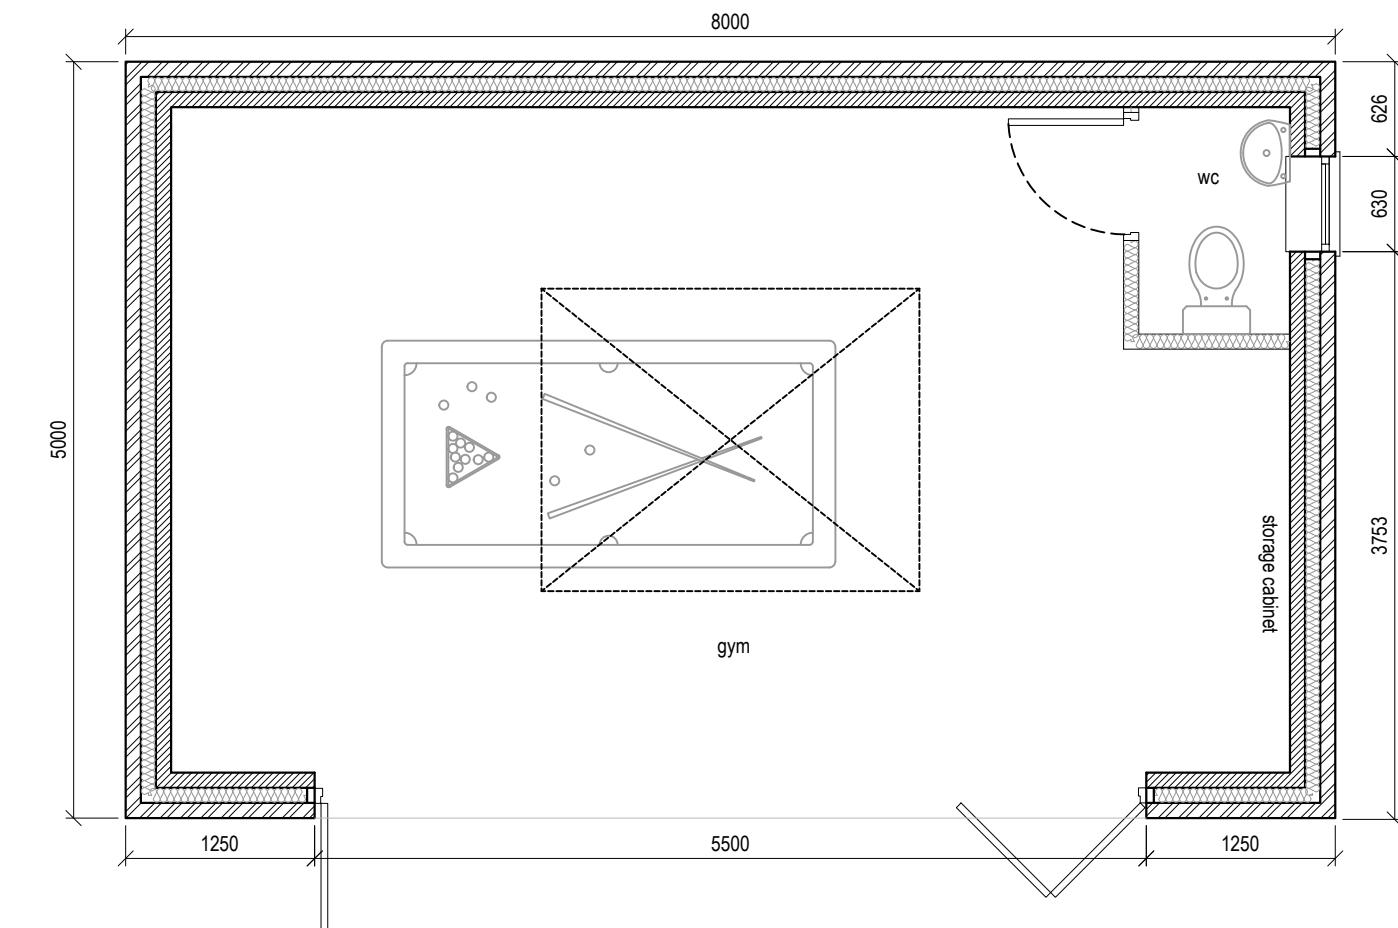

Proposed Outbuilding Plan


0 0.5 1.0 1.5 2.0 2.5
metres 1:50 scale

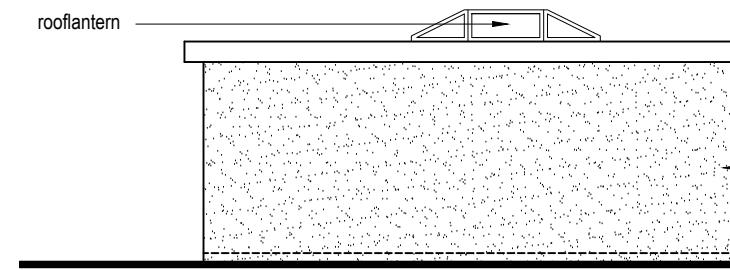

Proposed Rear Elevation

0 1 2 3 4 5
metres 1:100 scale

rendering match to existing

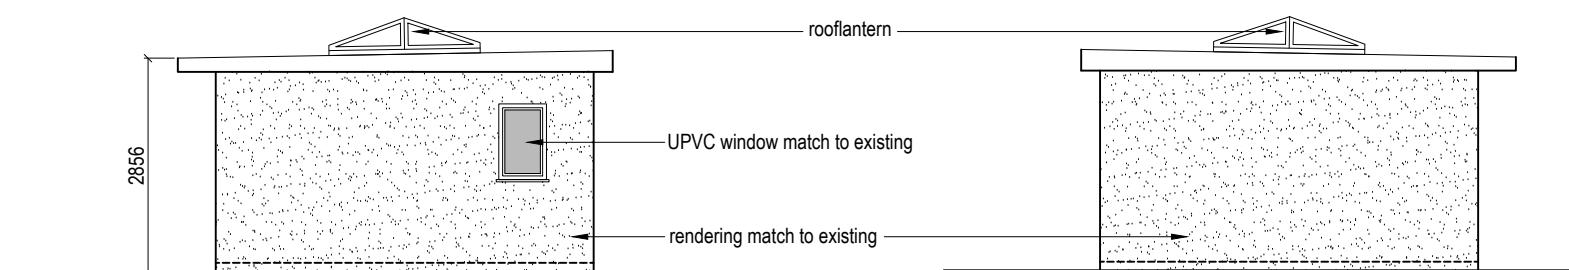


Side Elevation

0 1 2 3 4 5
metres 1:100 scale

Side Elevation

0 1 2 3 4 5
metres 1:100 scale

Rev Date Comments

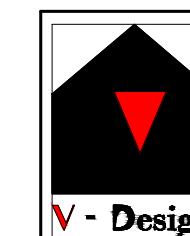

Dimensions to be verified on site
DO NOT SCALE FROM THIS DRAWING.
Any areas indicated on this drawing are for guidance only.
No responsibility is taken for their accuracy.

This drawing is the property of **V-DESIGN CAD Services Ltd**. Copyright is reserved by them and the drawing is issued on the condition that it is not copied, reproduced, retained or disclosed to any unauthorized person, either wholly or in part without the consent in writing of **V-DESIGN CAD Services Ltd**.

Email: vishal.p@vdesigncad.co.uk Mobile: 07971083395

Site Address:

7, Abbotsbury Gardens,
Pinner,
HA5 1TA

Title:

Proposed Outbuilding Plan,
Elevations & Section

Drawn By: JM

Job Ref: 22014

Date: Sep 2022

Drawing No. PL - 02

Scale: 1:100, 1:50 Paper Size: A3



Rev Date Comments



Dimensions to be verified on site
DO NOT SCALE FROM THIS DRAWING.
Any areas indicated on this drawing are for guidance only.
No responsibility is taken for their accuracy.

This drawing is the property of **V-DESIGN CAD Services Ltd**. Copyright is reserved by them and the drawing is issued on the condition that it is not copied, reproduced, retained or disclosed to any unauthorized person, either wholly or in part without the consent in writing of **V-DESIGN CAD Services Ltd**.

Email: vishal.p@vdesigncad.co.uk Mobile: 07971083395

Site Address:

7, Abbotsbury Gardens,
Pinner,
HA5 1TA

Title:
Block and Location Plans



Scale: 1:500, 1:1250 Paper Size: A3

Drawn By: JM
Job Ref: 22014
Date: Sep 2022
Drawing No. PL - 01