



© Crown copyright and database rights 2023 OS 10004276

[illegible]

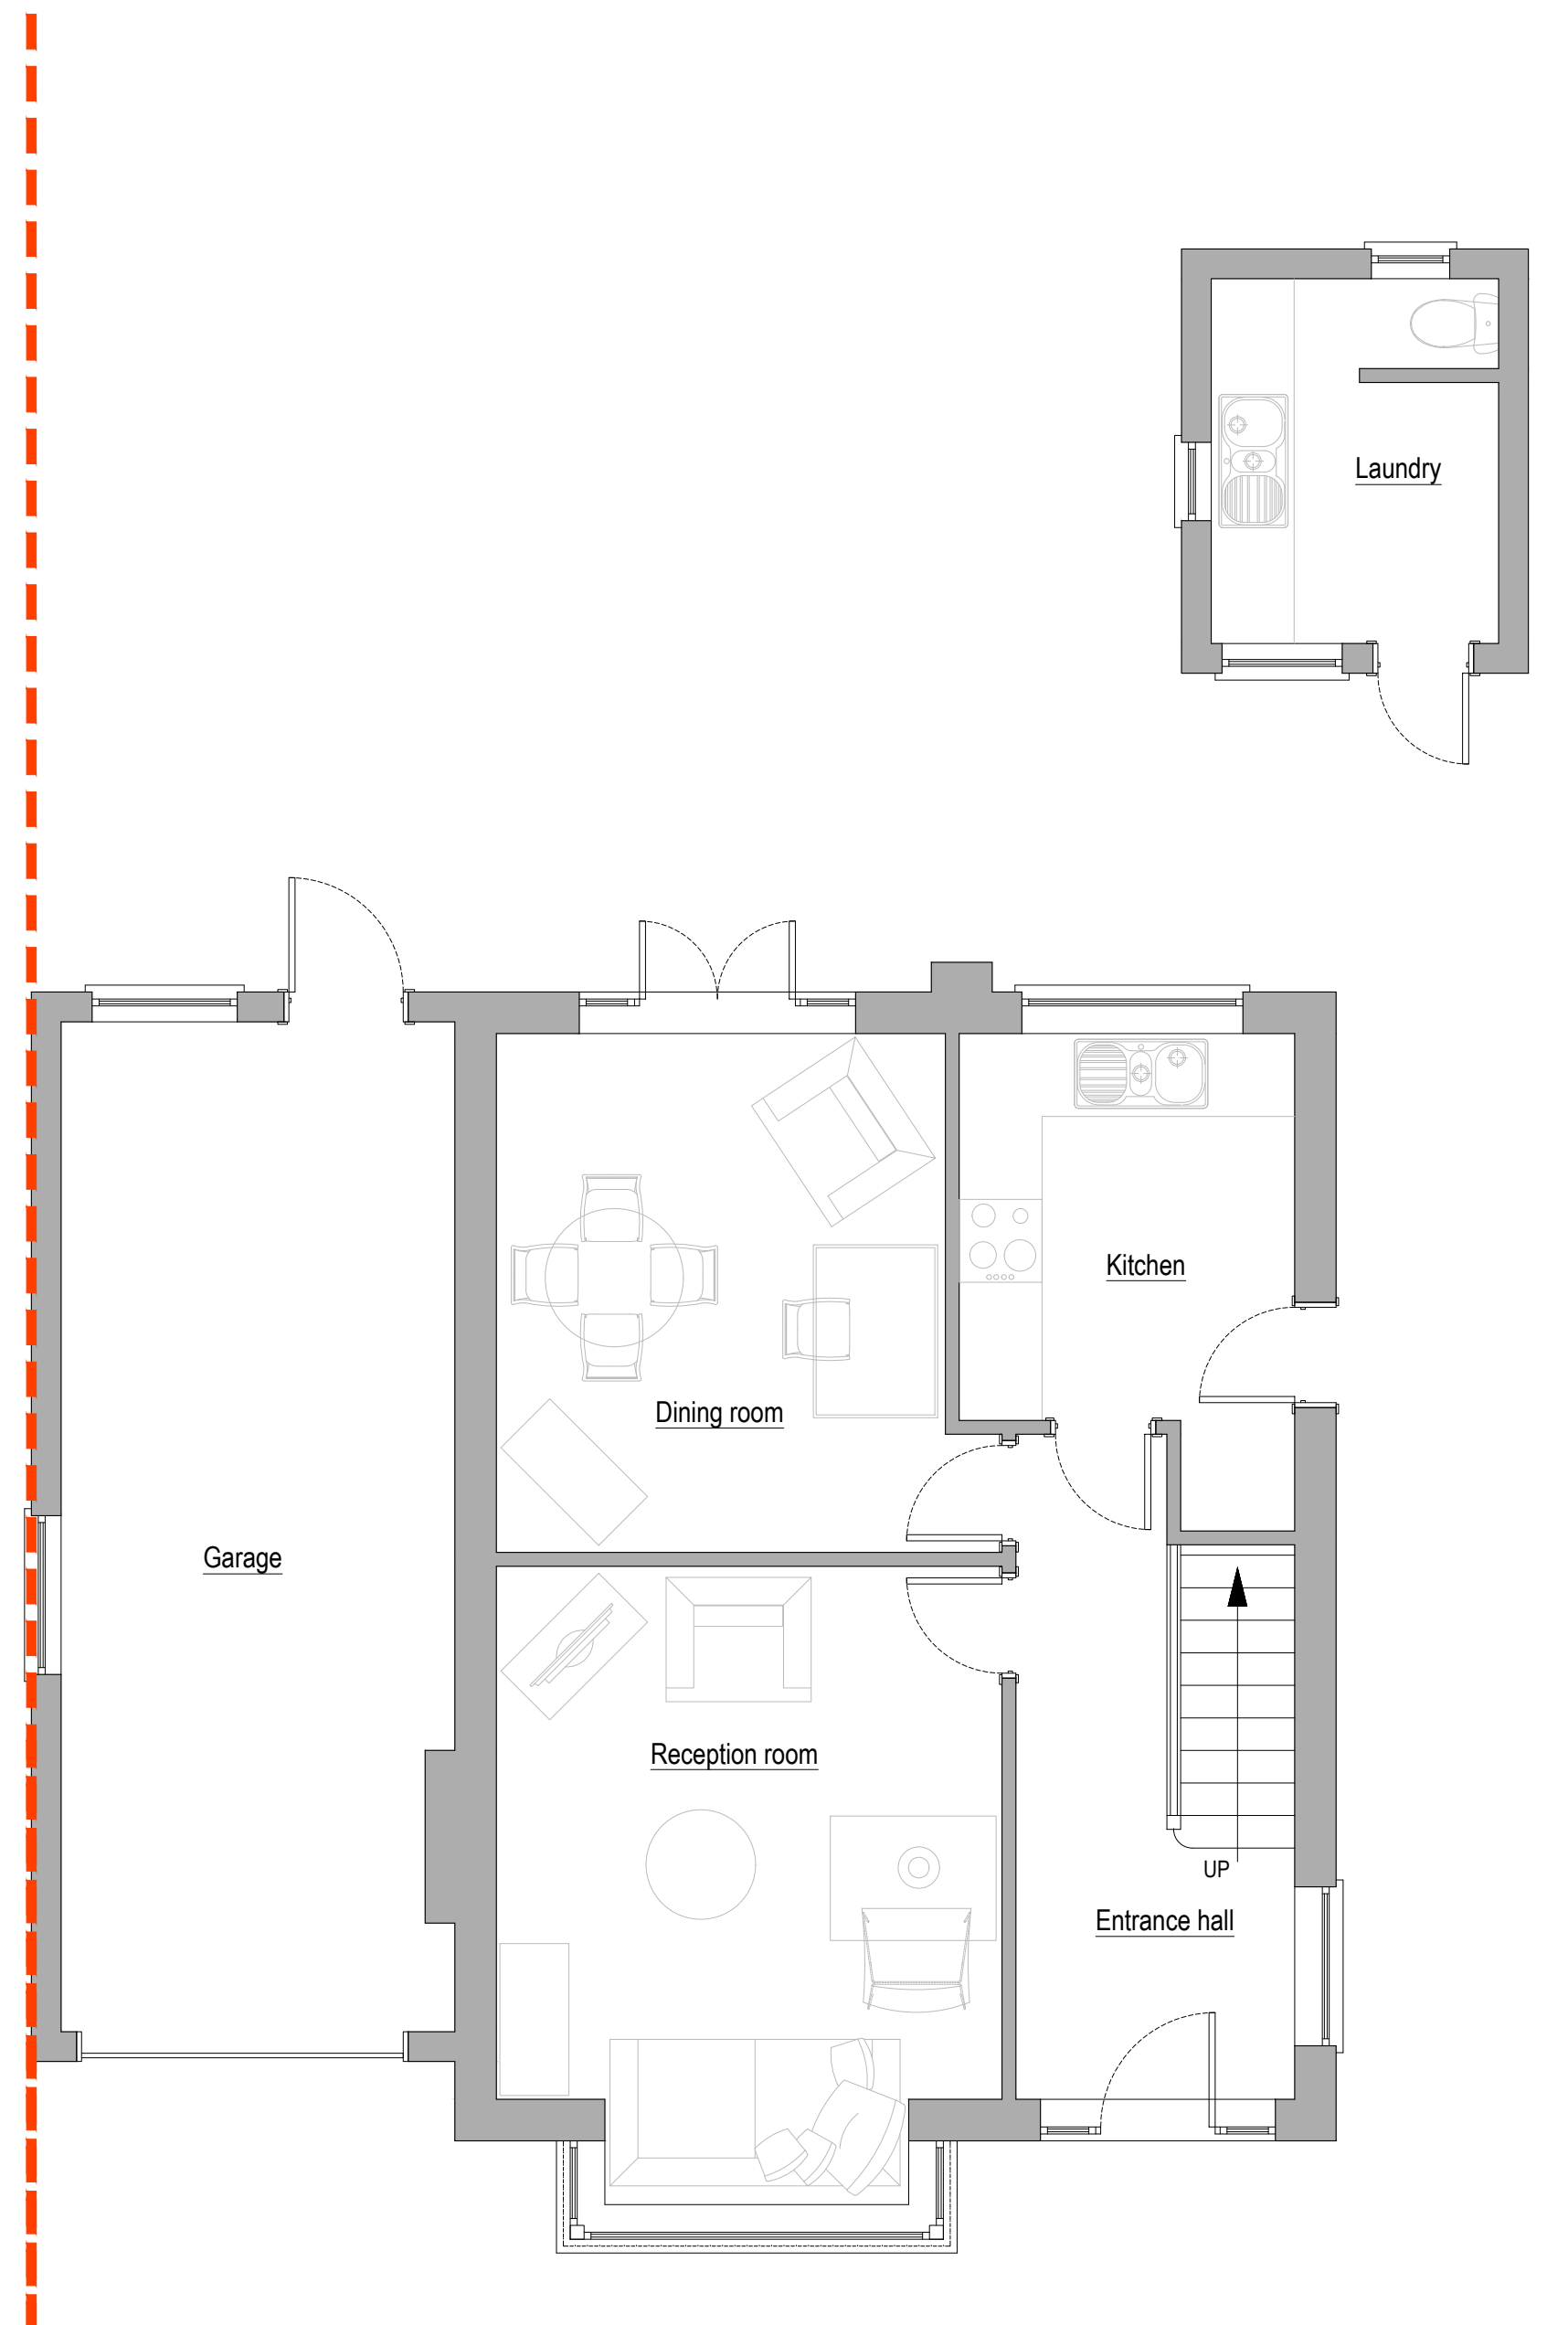



EXISTING GROUND FLOOR LAYOUT (1:50)

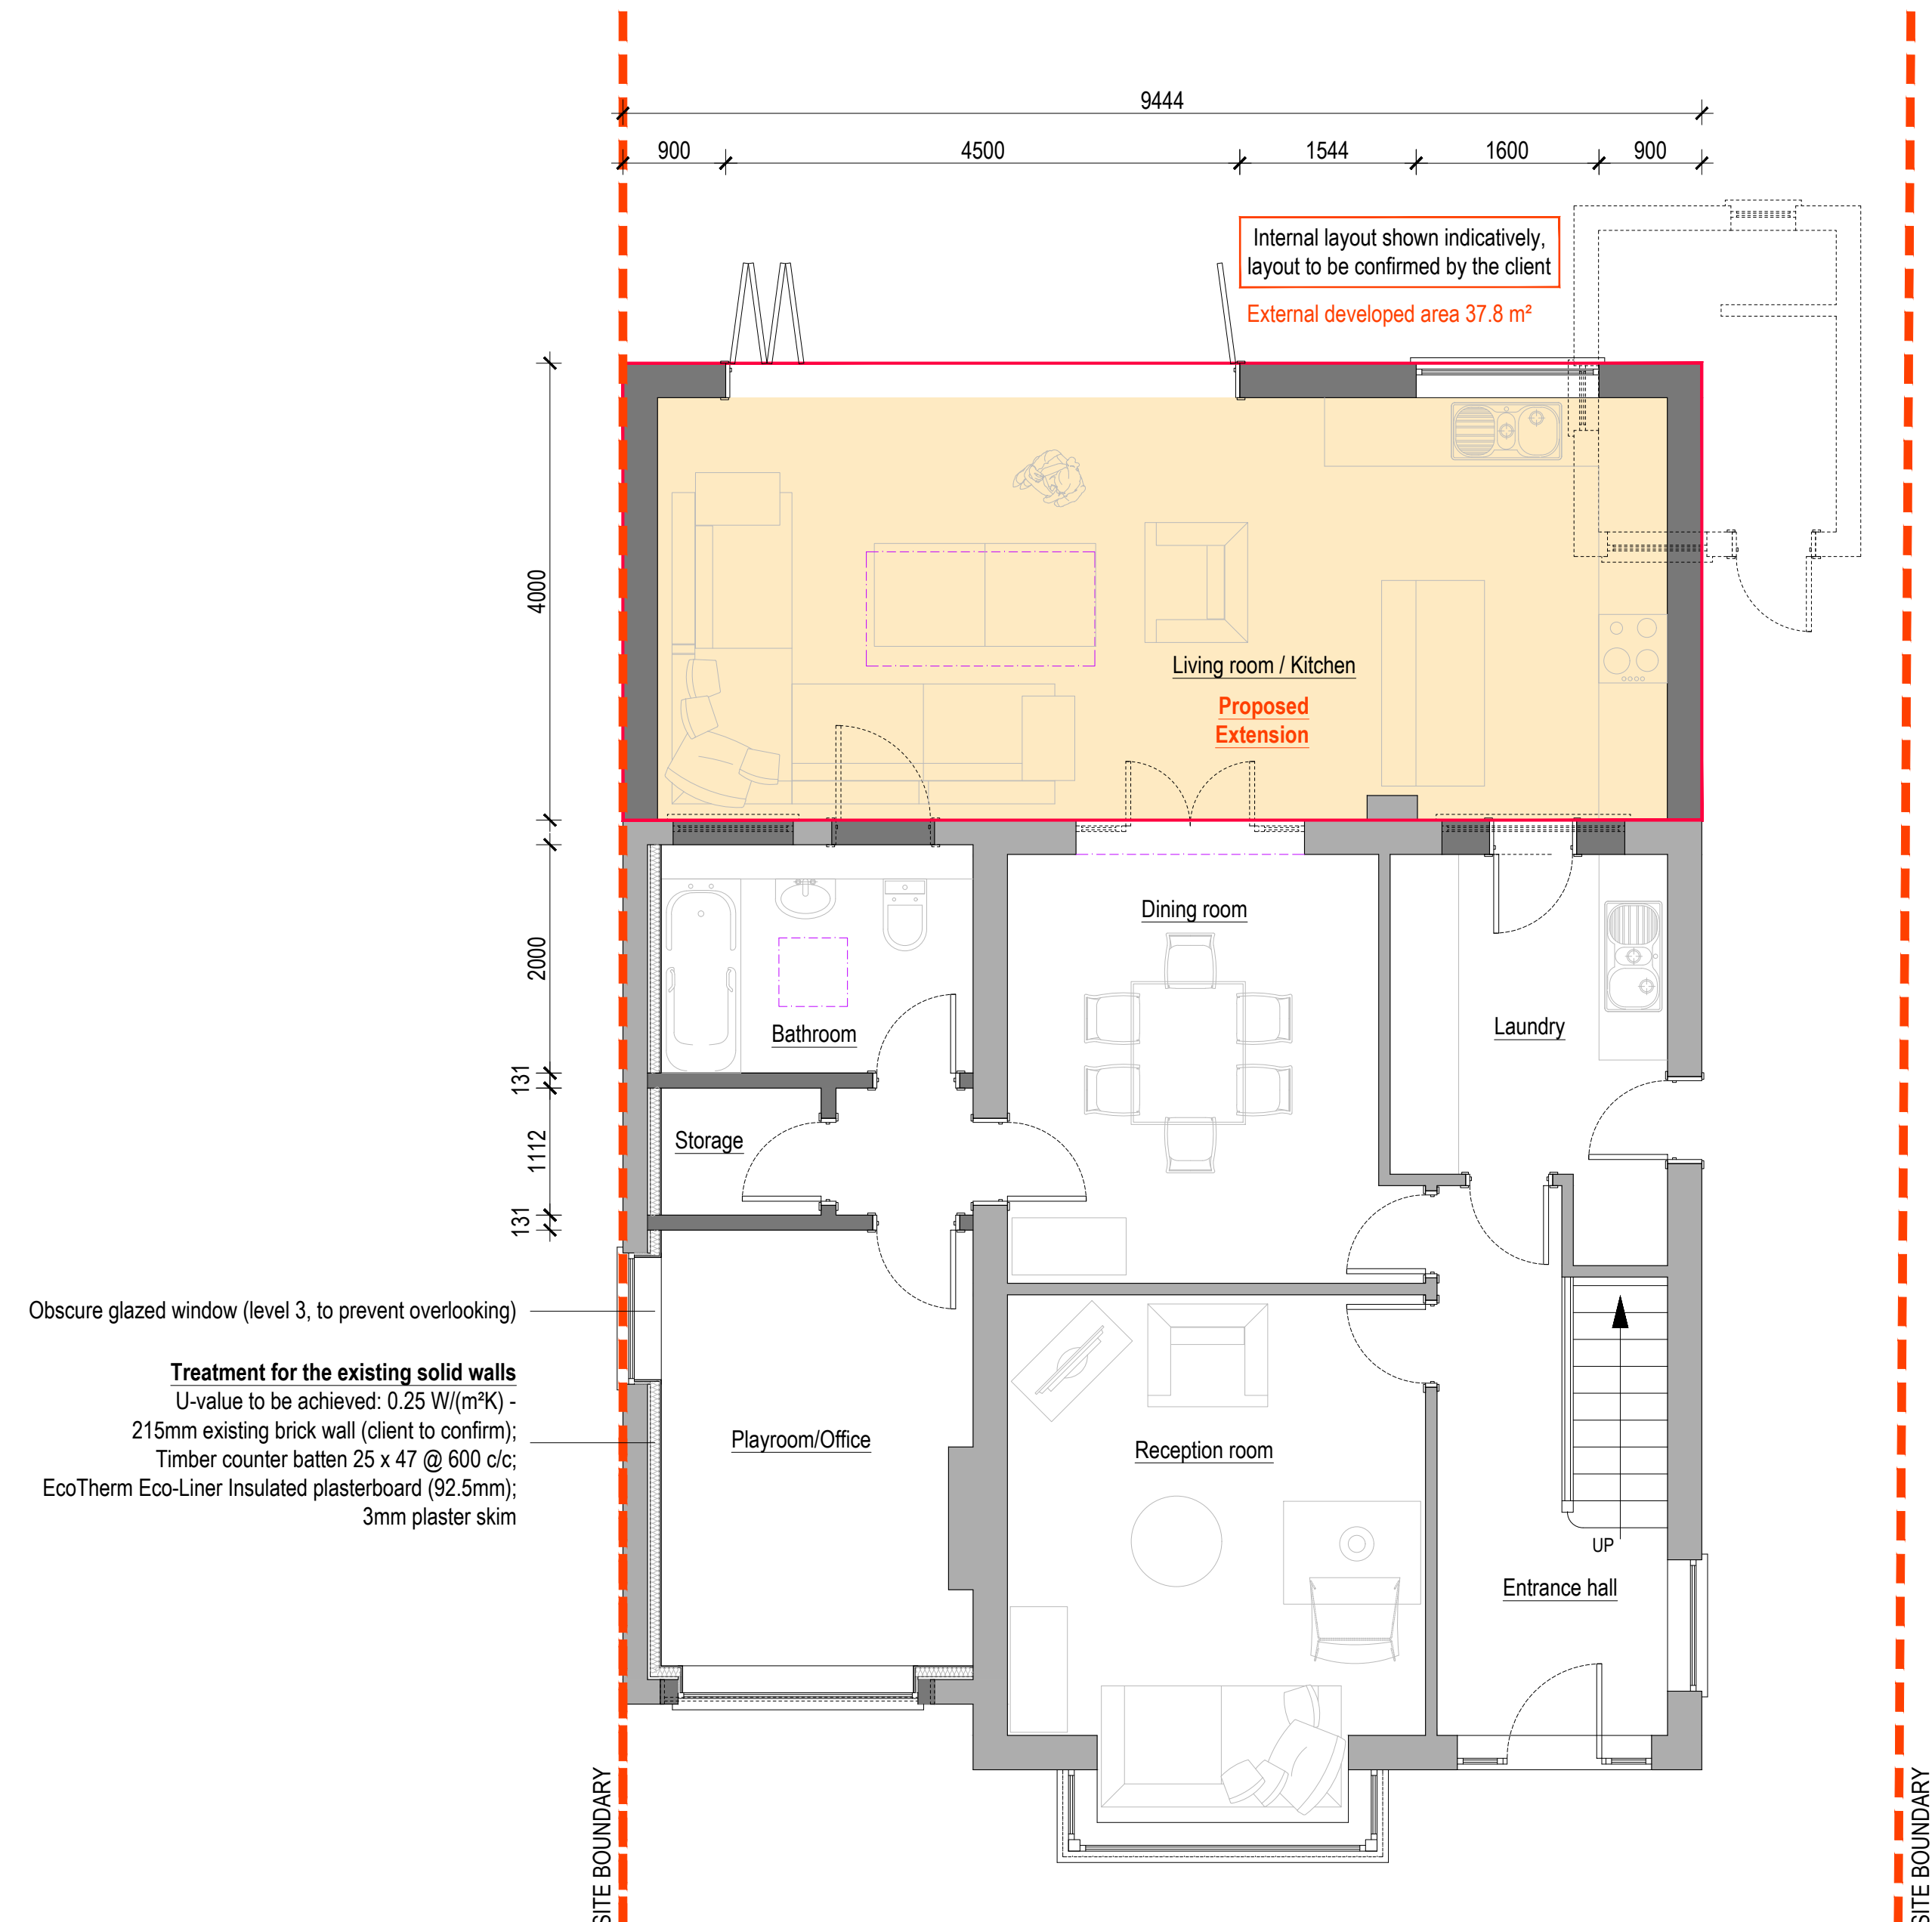

PROPOSED GROUND FLOOR LAYOUT (1:50)

Treatment for the existing solid walls
 U-value to be achieved: 0.25 W/(m²K) -
 215mm existing brick wall (client to confirm);
 Timber counter batten 25 x 47 @ 600 c/c;
 EcoTherm Eco-Liner Insulated plasterboard (92.5mm);
 3mm plaster skim

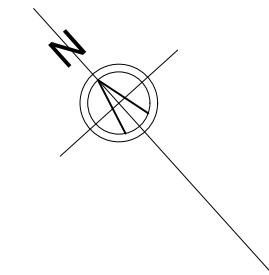

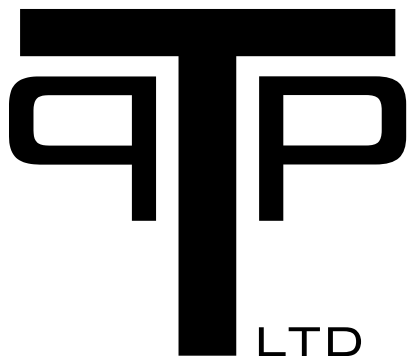Rev.	Description				
Purpose of issue				Date	
					
Project 17 DEAN CLOSE, UXBRIDGE, UB10 9LB					
Title EXISTING & PROPOSED GROUND FLOOR PLANS					
Original Scale		Drawn JSL		Checked JSL	
1:50		Date SEP 22		Date SEP 22	
Drawing Number TPP20220921-02				Rev A	

A1
ORIGINAL
PLOT SIZE



Details of this drawing are the copyright of TPP Services and must not be reproduced or copied without prior written consent. Any errors or omissions are to be reported to the contractor and Architect immediately. All proposed road and junction alterations subject are to highways engineers detailed design. Removal of any existing tree and landscaped areas subject negotiations with Local Authority Planning dept. and other statutory controls. All drawings to be read in conjunction with structural engineers drawings and all related Architects and consultant drawings and other relevant design information. Where doubt arises, seek clarification



An architectural elevation drawing of a two-story brick house. The house features a gabled roof with a brick pattern, two chimneys, and a small window on the ground floor. A blue hatched area on the left is labeled "Omitted for clarity". The drawing is set against a light blue sky and a black ground line.

Omitted for clarity

An architectural elevation drawing of a two-story brick house. The house features a gabled roof with a pattern of small squares representing shingles. Two chimneys are visible on the roofline. The main body of the house is constructed of brick and has four windows: a large double window on the left, a smaller single window in the center, and a tall narrow window on the right. A small porch is visible on the far left. To the right of the house, there is a blue hatched rectangular area with the text "Omitted for clarity" inside it. The background is a solid light blue sky.

[illegible]

A1
ORIGINAL
PLOT SIZE



COPYRIGHT ©


An architectural elevation drawing of a two-story house. The house features a gabled roof with a brick chimney on the left side. The main body of the house is constructed of brick. On the second floor, there are two windows: a large three-pane window on the left and a smaller two-pane window on the right. The first floor includes a large glass door with a transom window, flanked by two smaller windows. A small porch with a gabled roof covers the entrance area. To the left of the main house is a lower section with a single large window. A small plant is shown in front of the porch. The background consists of a blue sky and a green lawn.

Architectural elevation drawing of a two-story house. The house features a gabled roof with two chimneys. The main body of the house is two stories high, with a small window on the ground floor. A dimension line indicates a width of 4000 units. A small bush is visible on the left side of the drawing.

Architectural elevation drawing of a two-story house. The house features a gabled roof with a brick pattern. The exterior walls are also brick. The first floor has a large multi-paned window on the right and a smaller two-paned window on the left. The second floor has a similar two-paned window on the left and a larger three-paned window on the right. A chimney is located on the right side of the roof. A vertical dimension line on the left indicates a height of 2800 units. The drawing includes a small bush at the bottom right.

An architectural elevation drawing of a two-story brick house. The house features a gabled roof with a pattern of small, dark, rectangular tiles. Two brick chimneys are positioned on the roofline. The main facade is made of light-colored bricks. On the second floor, there are two windows: a larger one with a white frame and a smaller one to its right. On the first floor, there is a large window on the left and a tall, narrow window in the center. To the right of the main house, there is a lower section with a flat roof. A small, green bush is visible in the bottom right corner. The background is a solid light blue sky.

A1
ORIGINAL
PLOT SIZE

 

Rev.	Description		
Purpose of issue	Date		
 QTP LTD			
Project	17 DEAN CLOSE, UXBRIDGE, UB10 9LB		
Title	PROPOSED ELEVATIONS		
Original Scale 1:50	Drawn JSL Date SEP 23	Checked JSL Date SEP 23	
Drawing Number TPP20220921-04			Rev A