



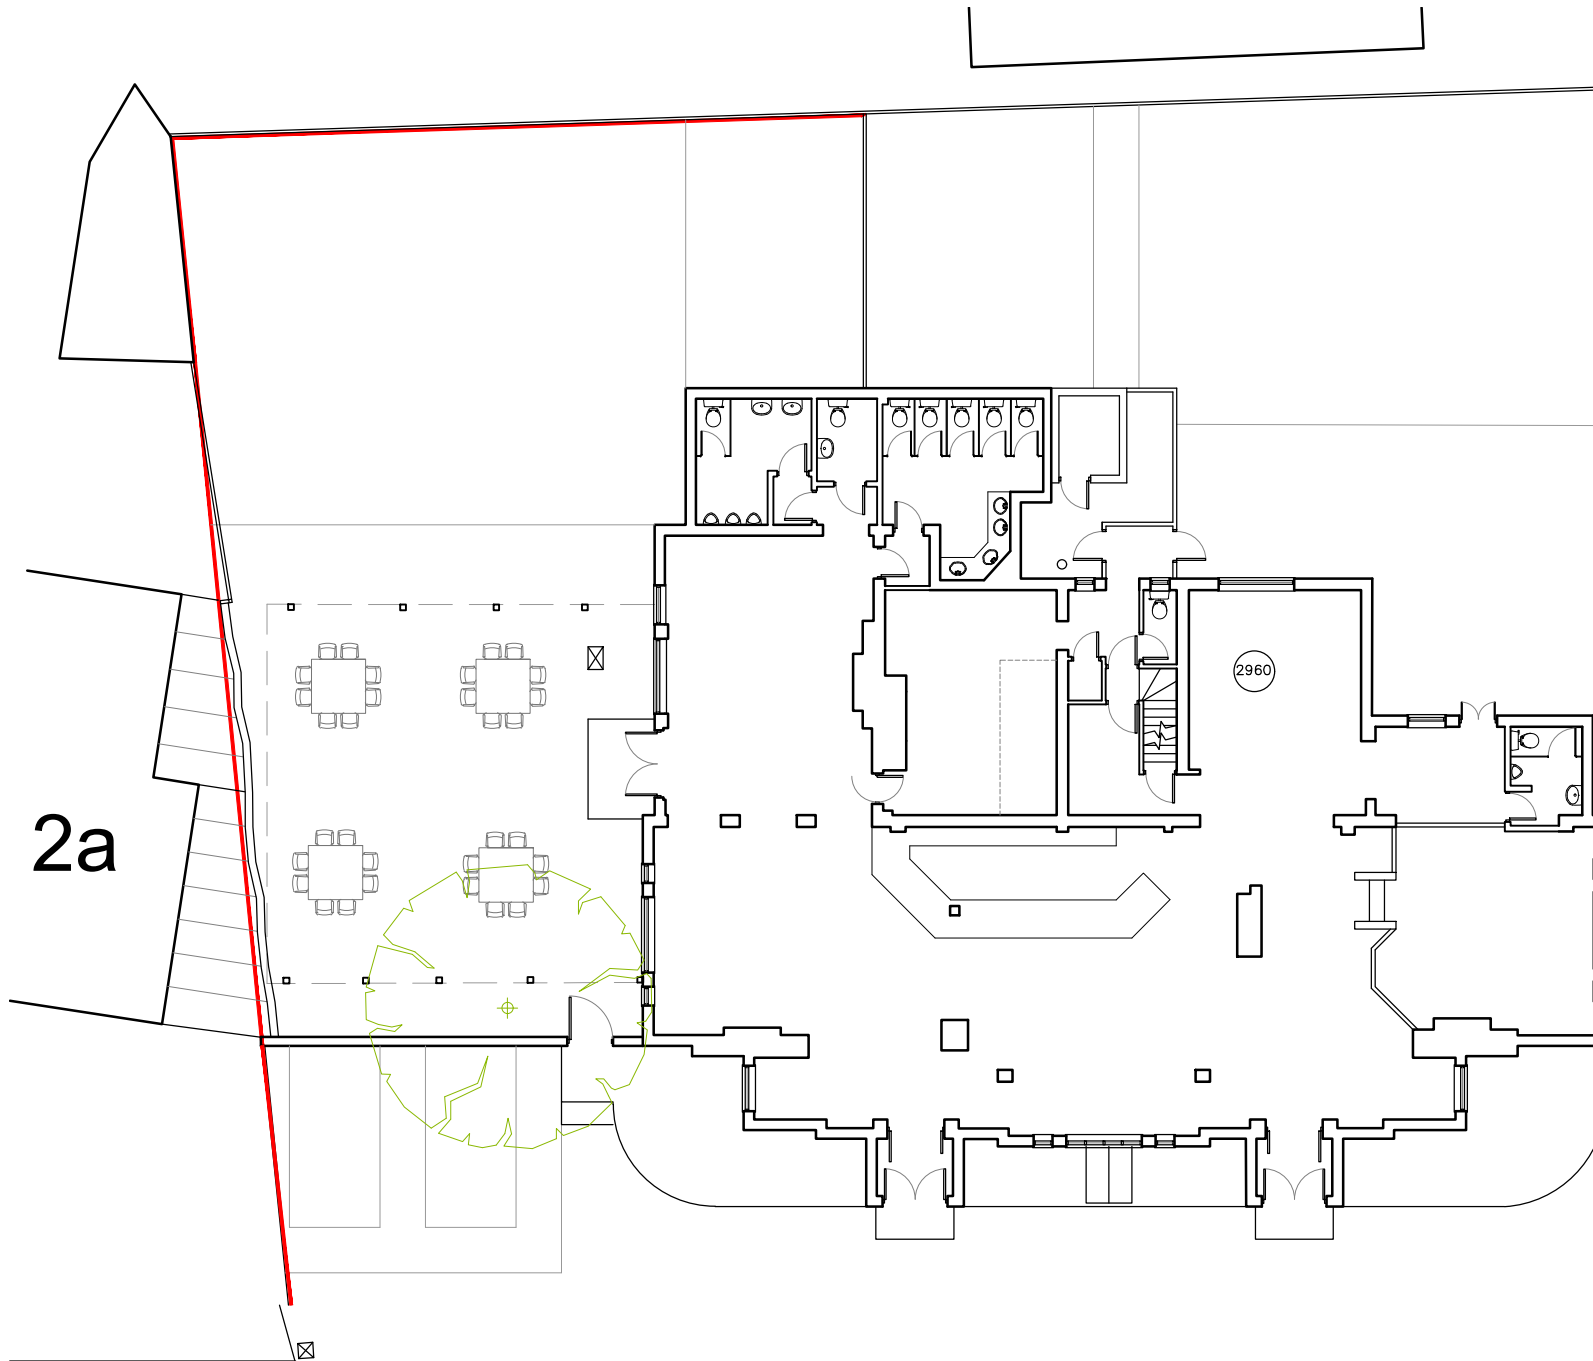

Ground Floor Plan 1:200

0m 2m 4m 6m 8m 10m 12m 14m 16m 18m 20m

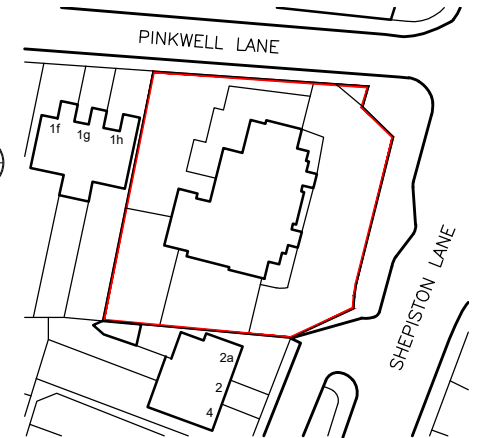

0m 10m 20m 30m 40m 50m

K.A.D. Licensed O.S. No. 100047482

Location Plan 1:1250

Rev	Revision	By	Date	
K NIGHT A ARCHITECTURAL D DESIGN K.A.D. Ltd First Floor Unit 7 The Quarterdeck Port Solent PO6 4TP T: 01489 660194 E: admin@k-a-d.co.uk W: www.k-a-d.co.uk				
Client		MR MULTANI		
Project		THE GREAT WESTERN DAWLEY ROAD HAYES UB3 1NF		
Drawing		PROPOSED PLANS		
Scale 1:200@A3		Date NOV 2023		
Project no.	Sequential	Bldg/Floor	Detail	Rev
KAD	01	A	PP	.