




PRE-EXISTING SIDE ELEVATION

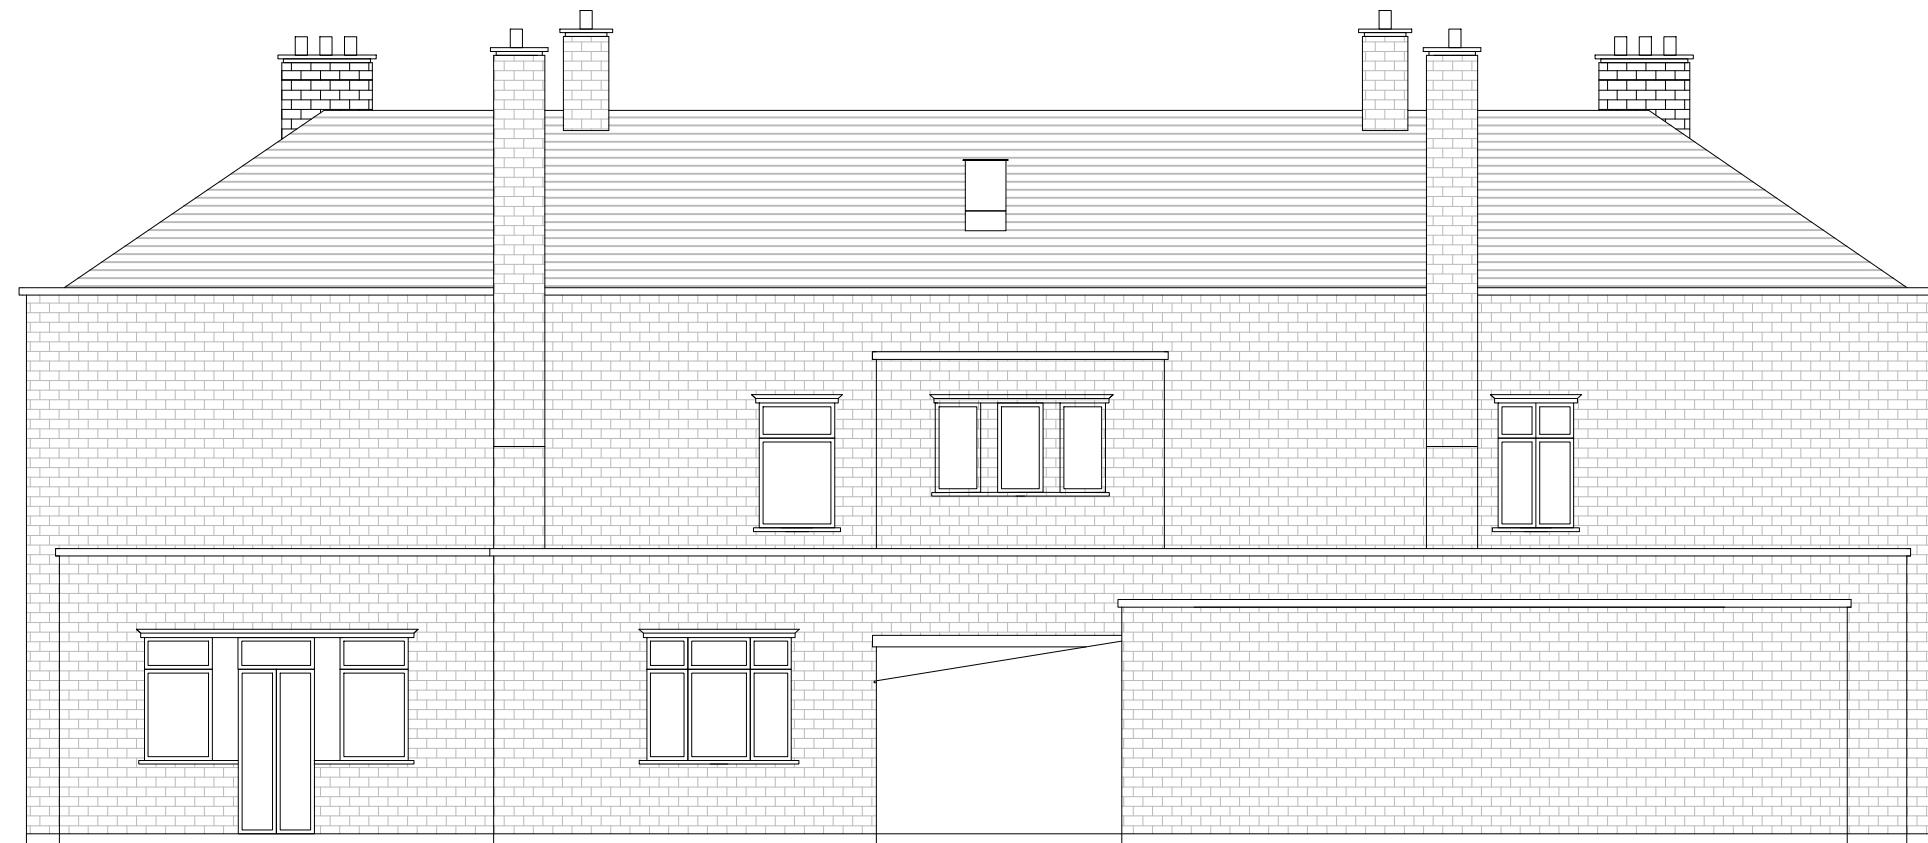

PRE-EXISTING REAR ELEVATION

NOTES
DO NOT SCALE. WORK TO FIGURED DIMENSIONS ONLY.
CONTRACTOR TO CHECK ALL DIMENSIONS
ALL ERRORS AND OMISSIONS TO BE REPORTED TO THE ARCHITECT.

Revision



IKONIC
BUILDING DESIGN

Architectural Services and Structural Engineers

a : No 05, Unit 11, Rockware Business
Centre, Rockware Avenue UB6 0AA
m : 07771392495
e : Design@ikonicdesign.co.uk
w : www.ikonicdesign.co.uk

ADDRESS
The great western, Dawley rd, Hayes

PROJECT
Proposed reduced size of the
Retrospective single storey
side canopy roof

TITLE
Pre-Existing Elevations

Scale 1:100@A3	Date Nov 2023	Drawn by TK
Job Number 889	Drawing Number 003	Revision