


DATE: 2023


This drawing is prepared for the proposed project only. The information herein is for informational purposes only and should not be used for any other purpose without the written consent of the architect. The architect shall not be responsible for any errors or omissions in this drawing or for any consequences arising therefrom.

LEGEND:


CONSTRUCTION NOTES:

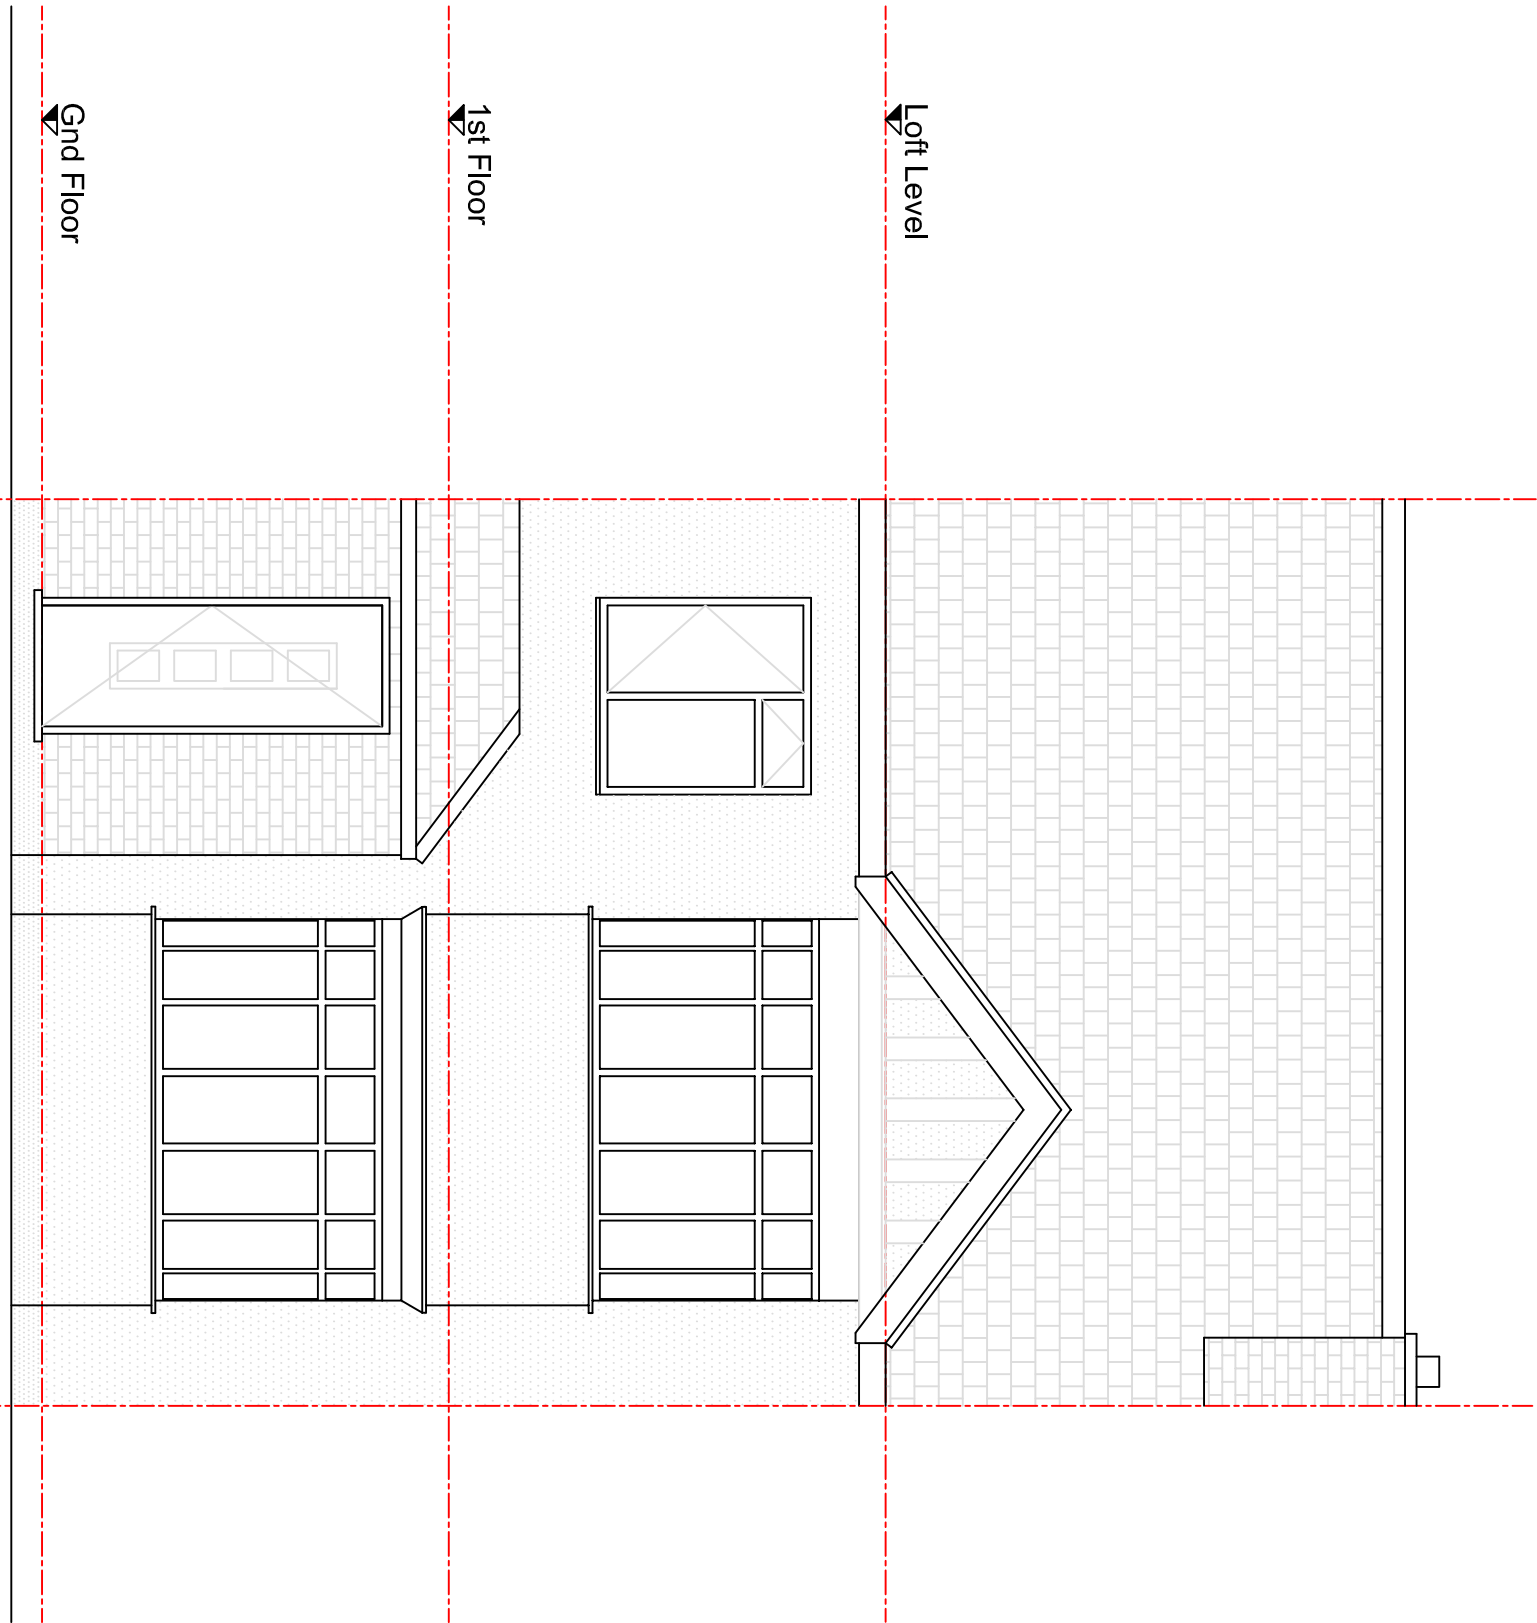


PROPOSED FRONT ELEVATION
1:50

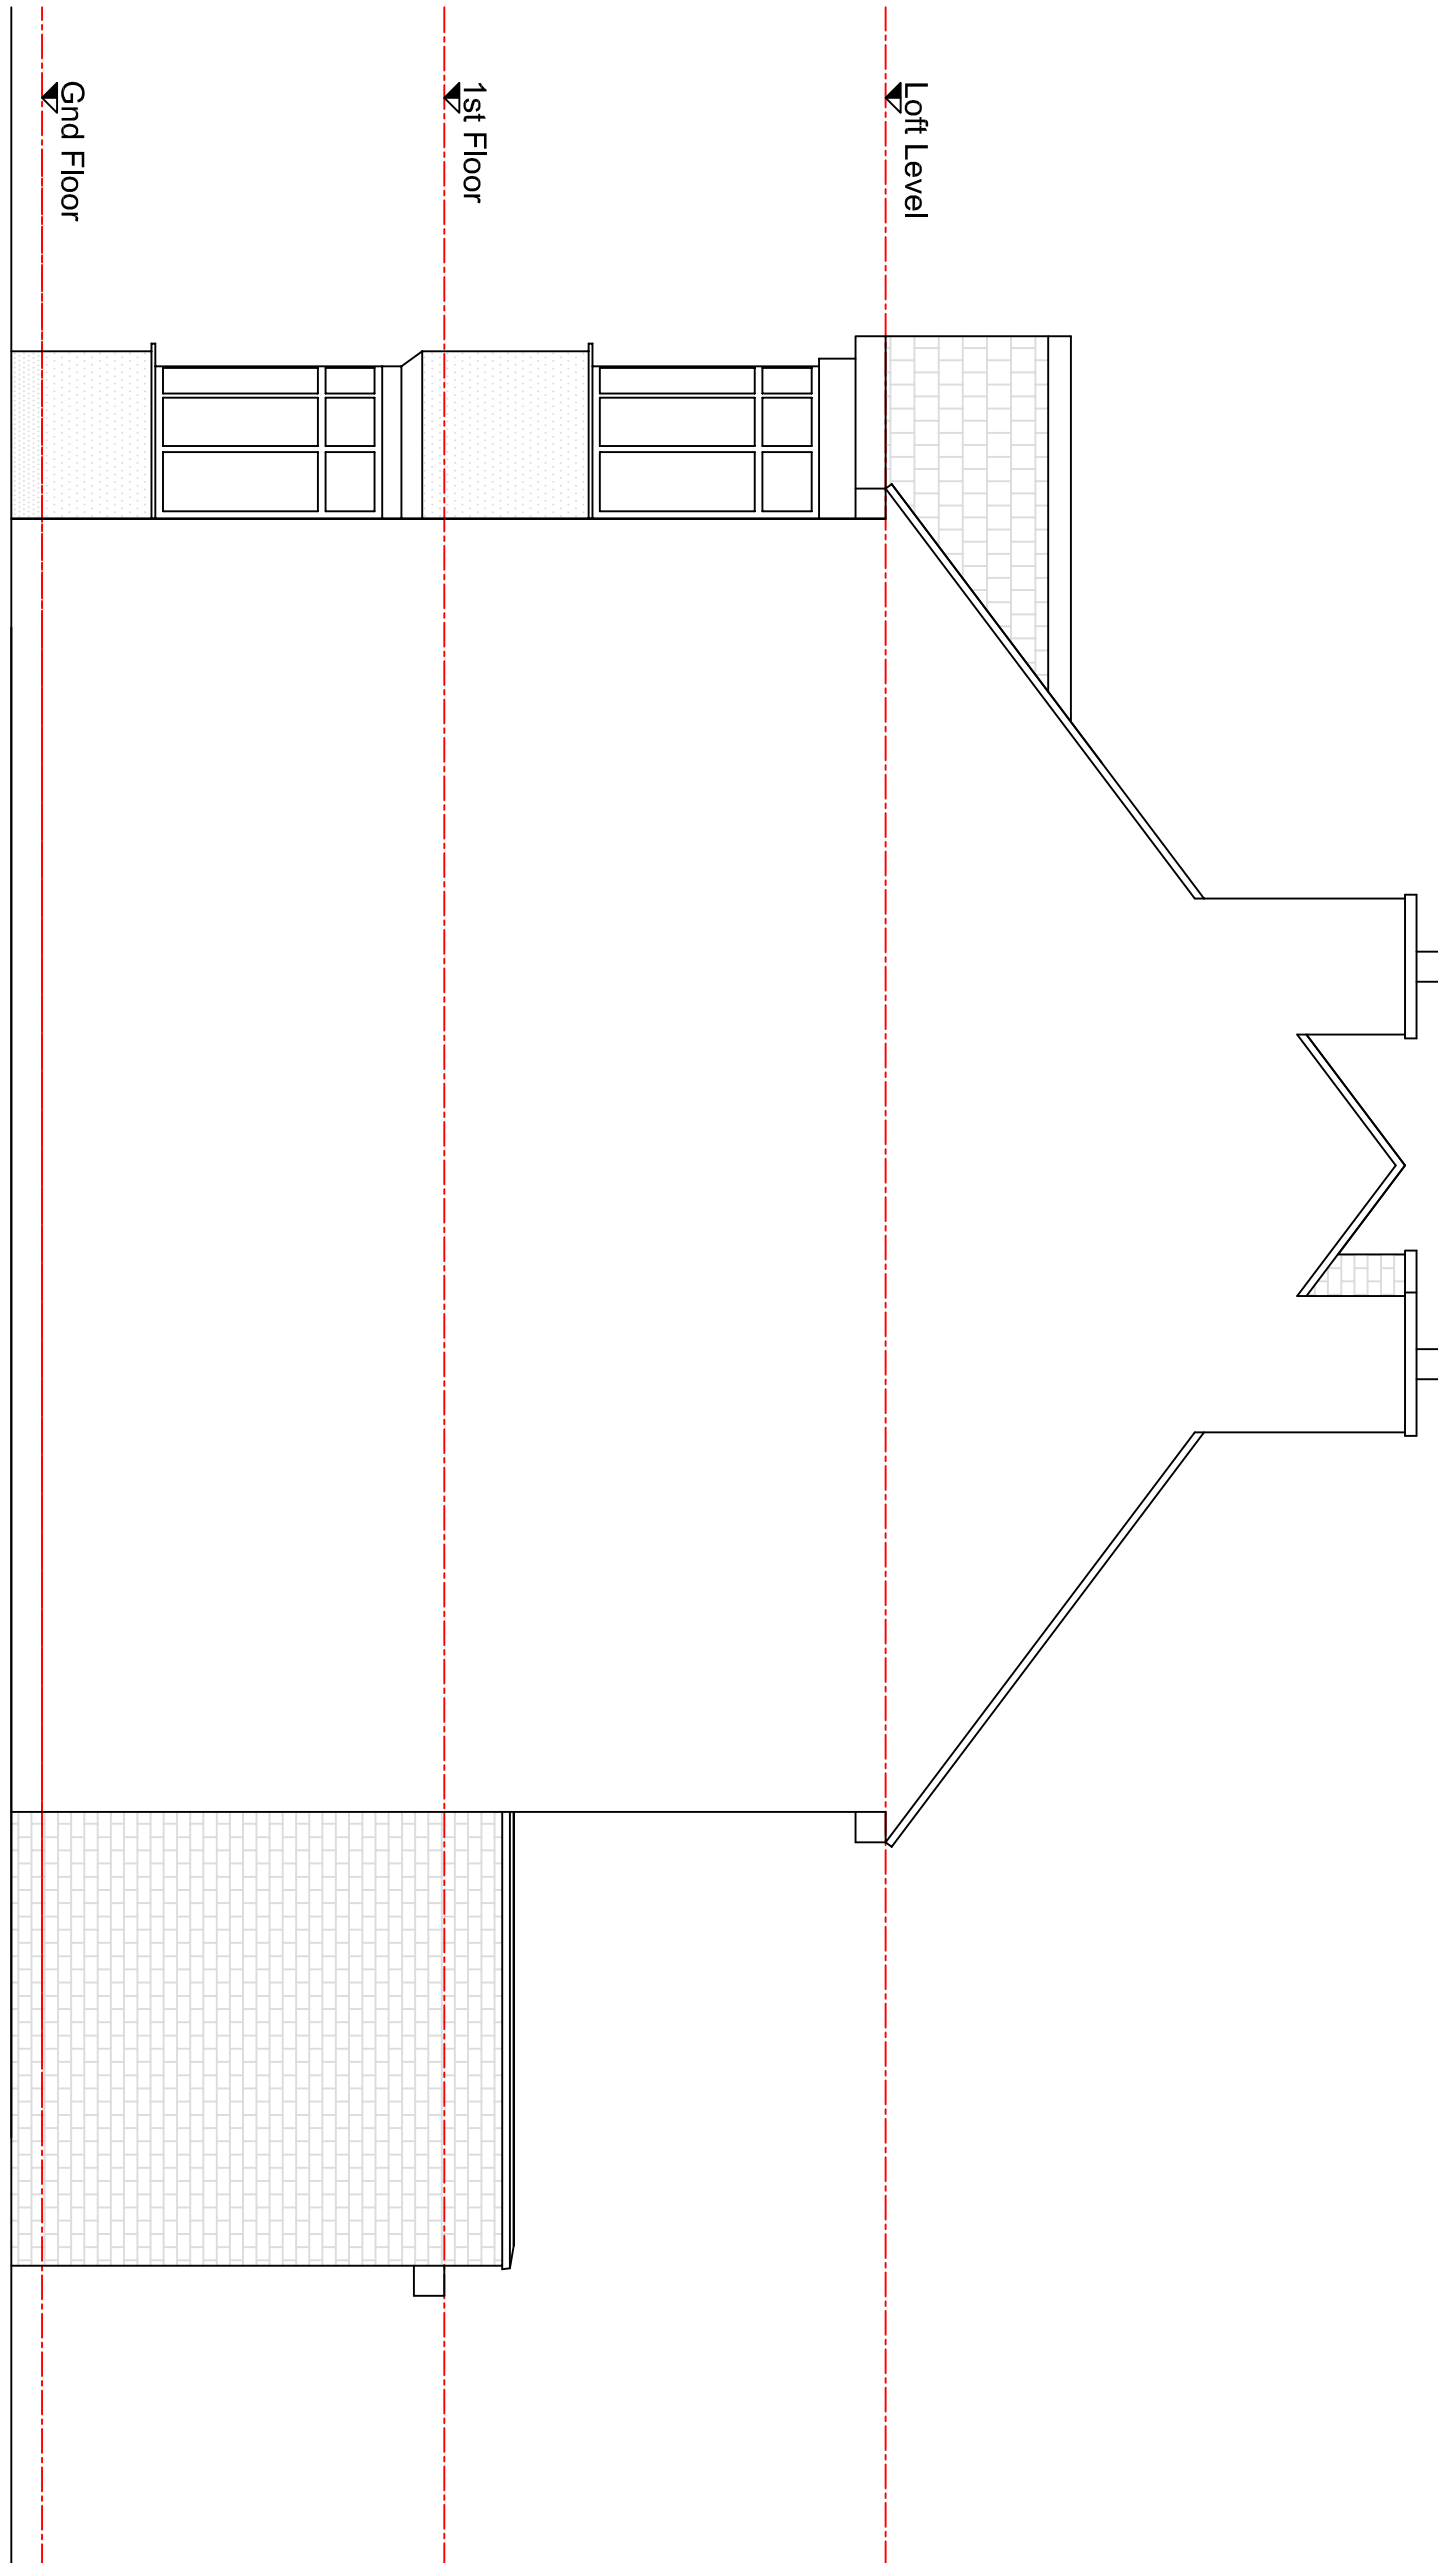

PROPOSED SIDE ELEVATION
1:50

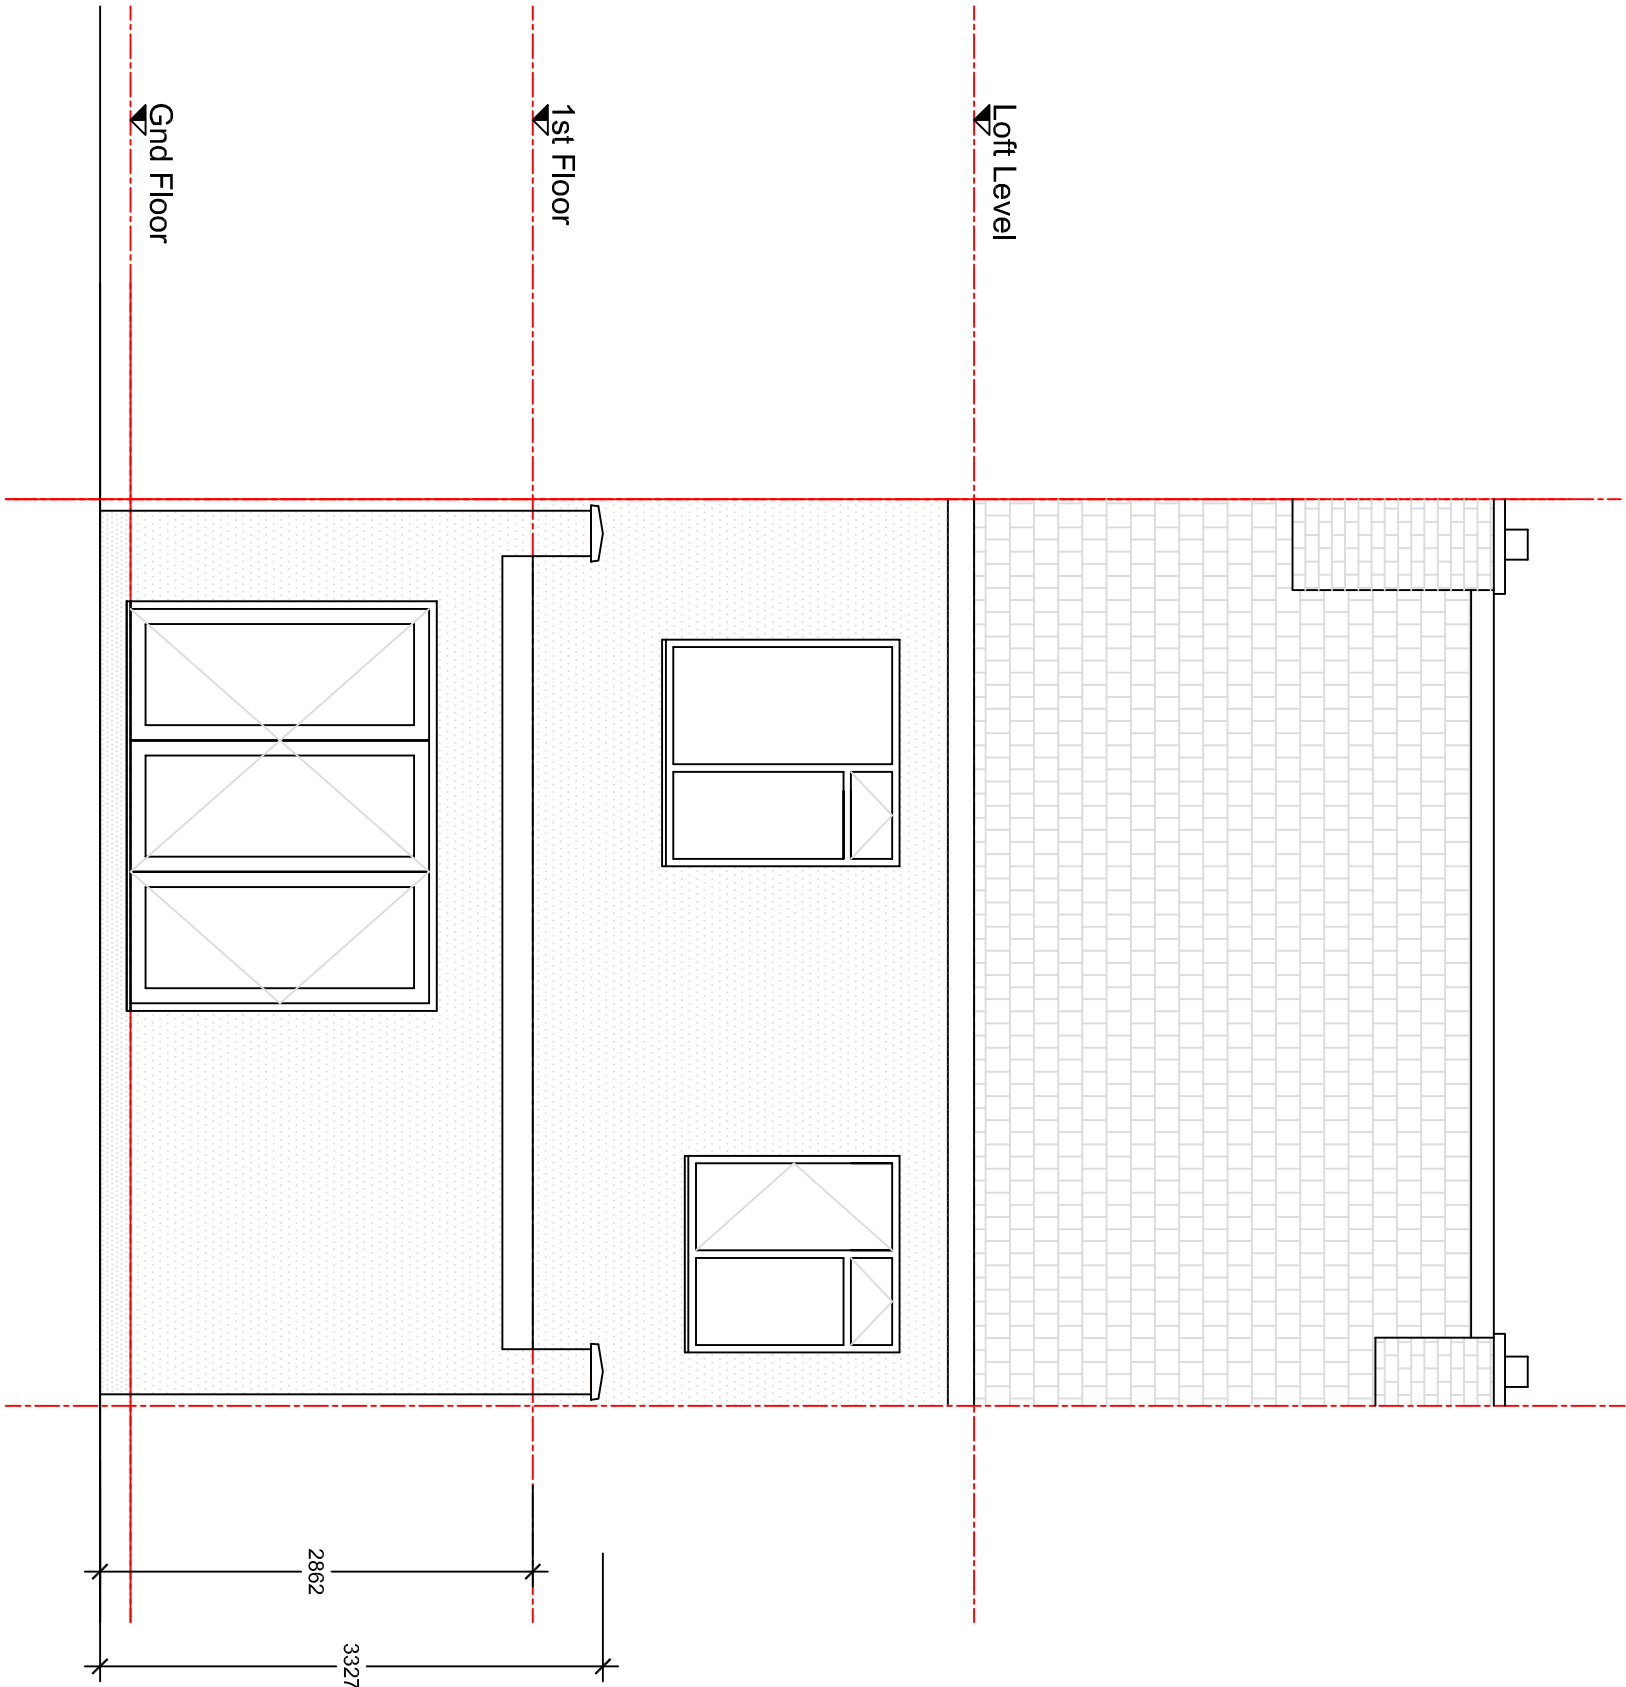

PROPOSED REAR ELEVATION
1:50

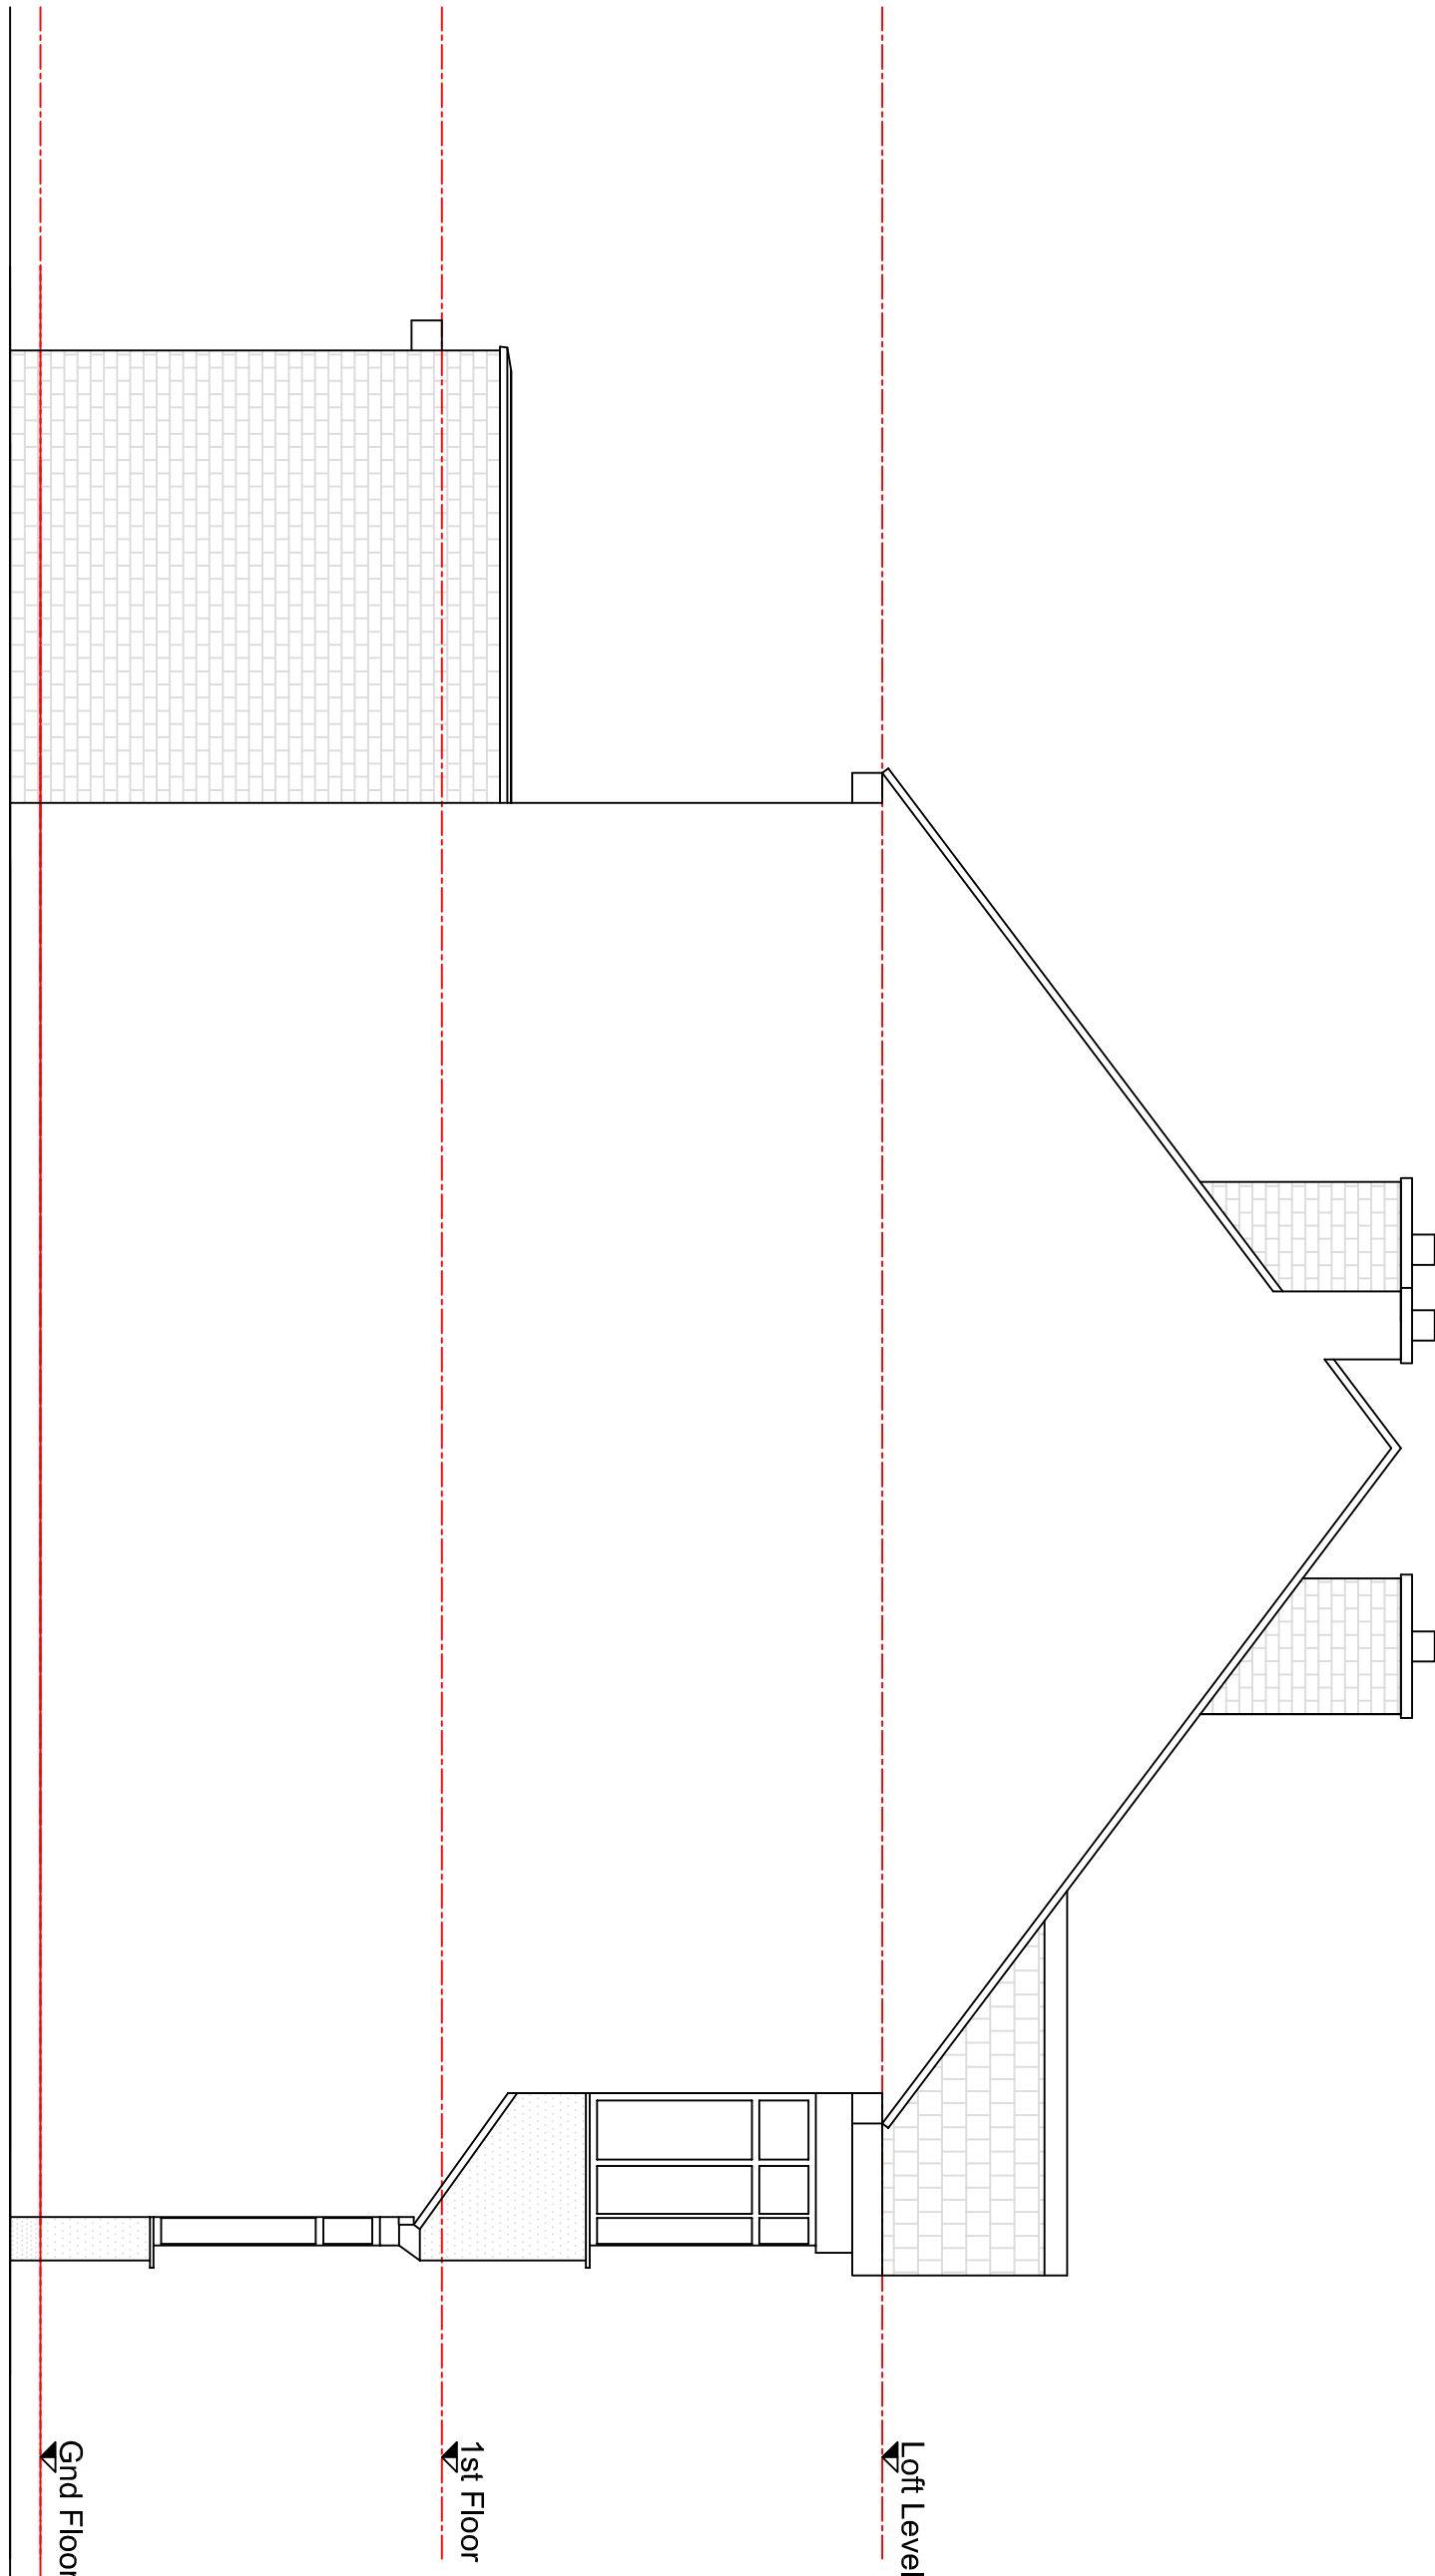

PROPOSED SIDE ELEVATION
1:50



REV	DESCRIPTION	DATE
-----	-------------	------

1	-	-

PROJECT	316 VICTORIA ROAD, RUSLIP MANOR, HILLINGDON HA4 0DP
---------	--

TITLE	PROPOSED ELEVATIONS
-------	---------------------

CLIENT	Mr. G. Macbeth
--------	----------------

SCALE	1	50	21	02	21
DWG. NO.	1220	A1	P02	-	-

REN	3 HAVATON ROAD LONDON E15 3JX 0203 464 671 info@ren.co.uk
-----	---