



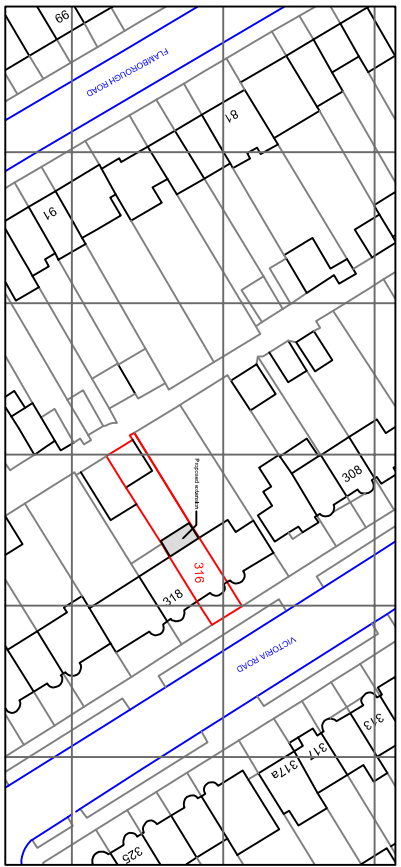

1:1250 5 m 20 m 50 m 100 m
10 m


SITE PLAN - 1:1250

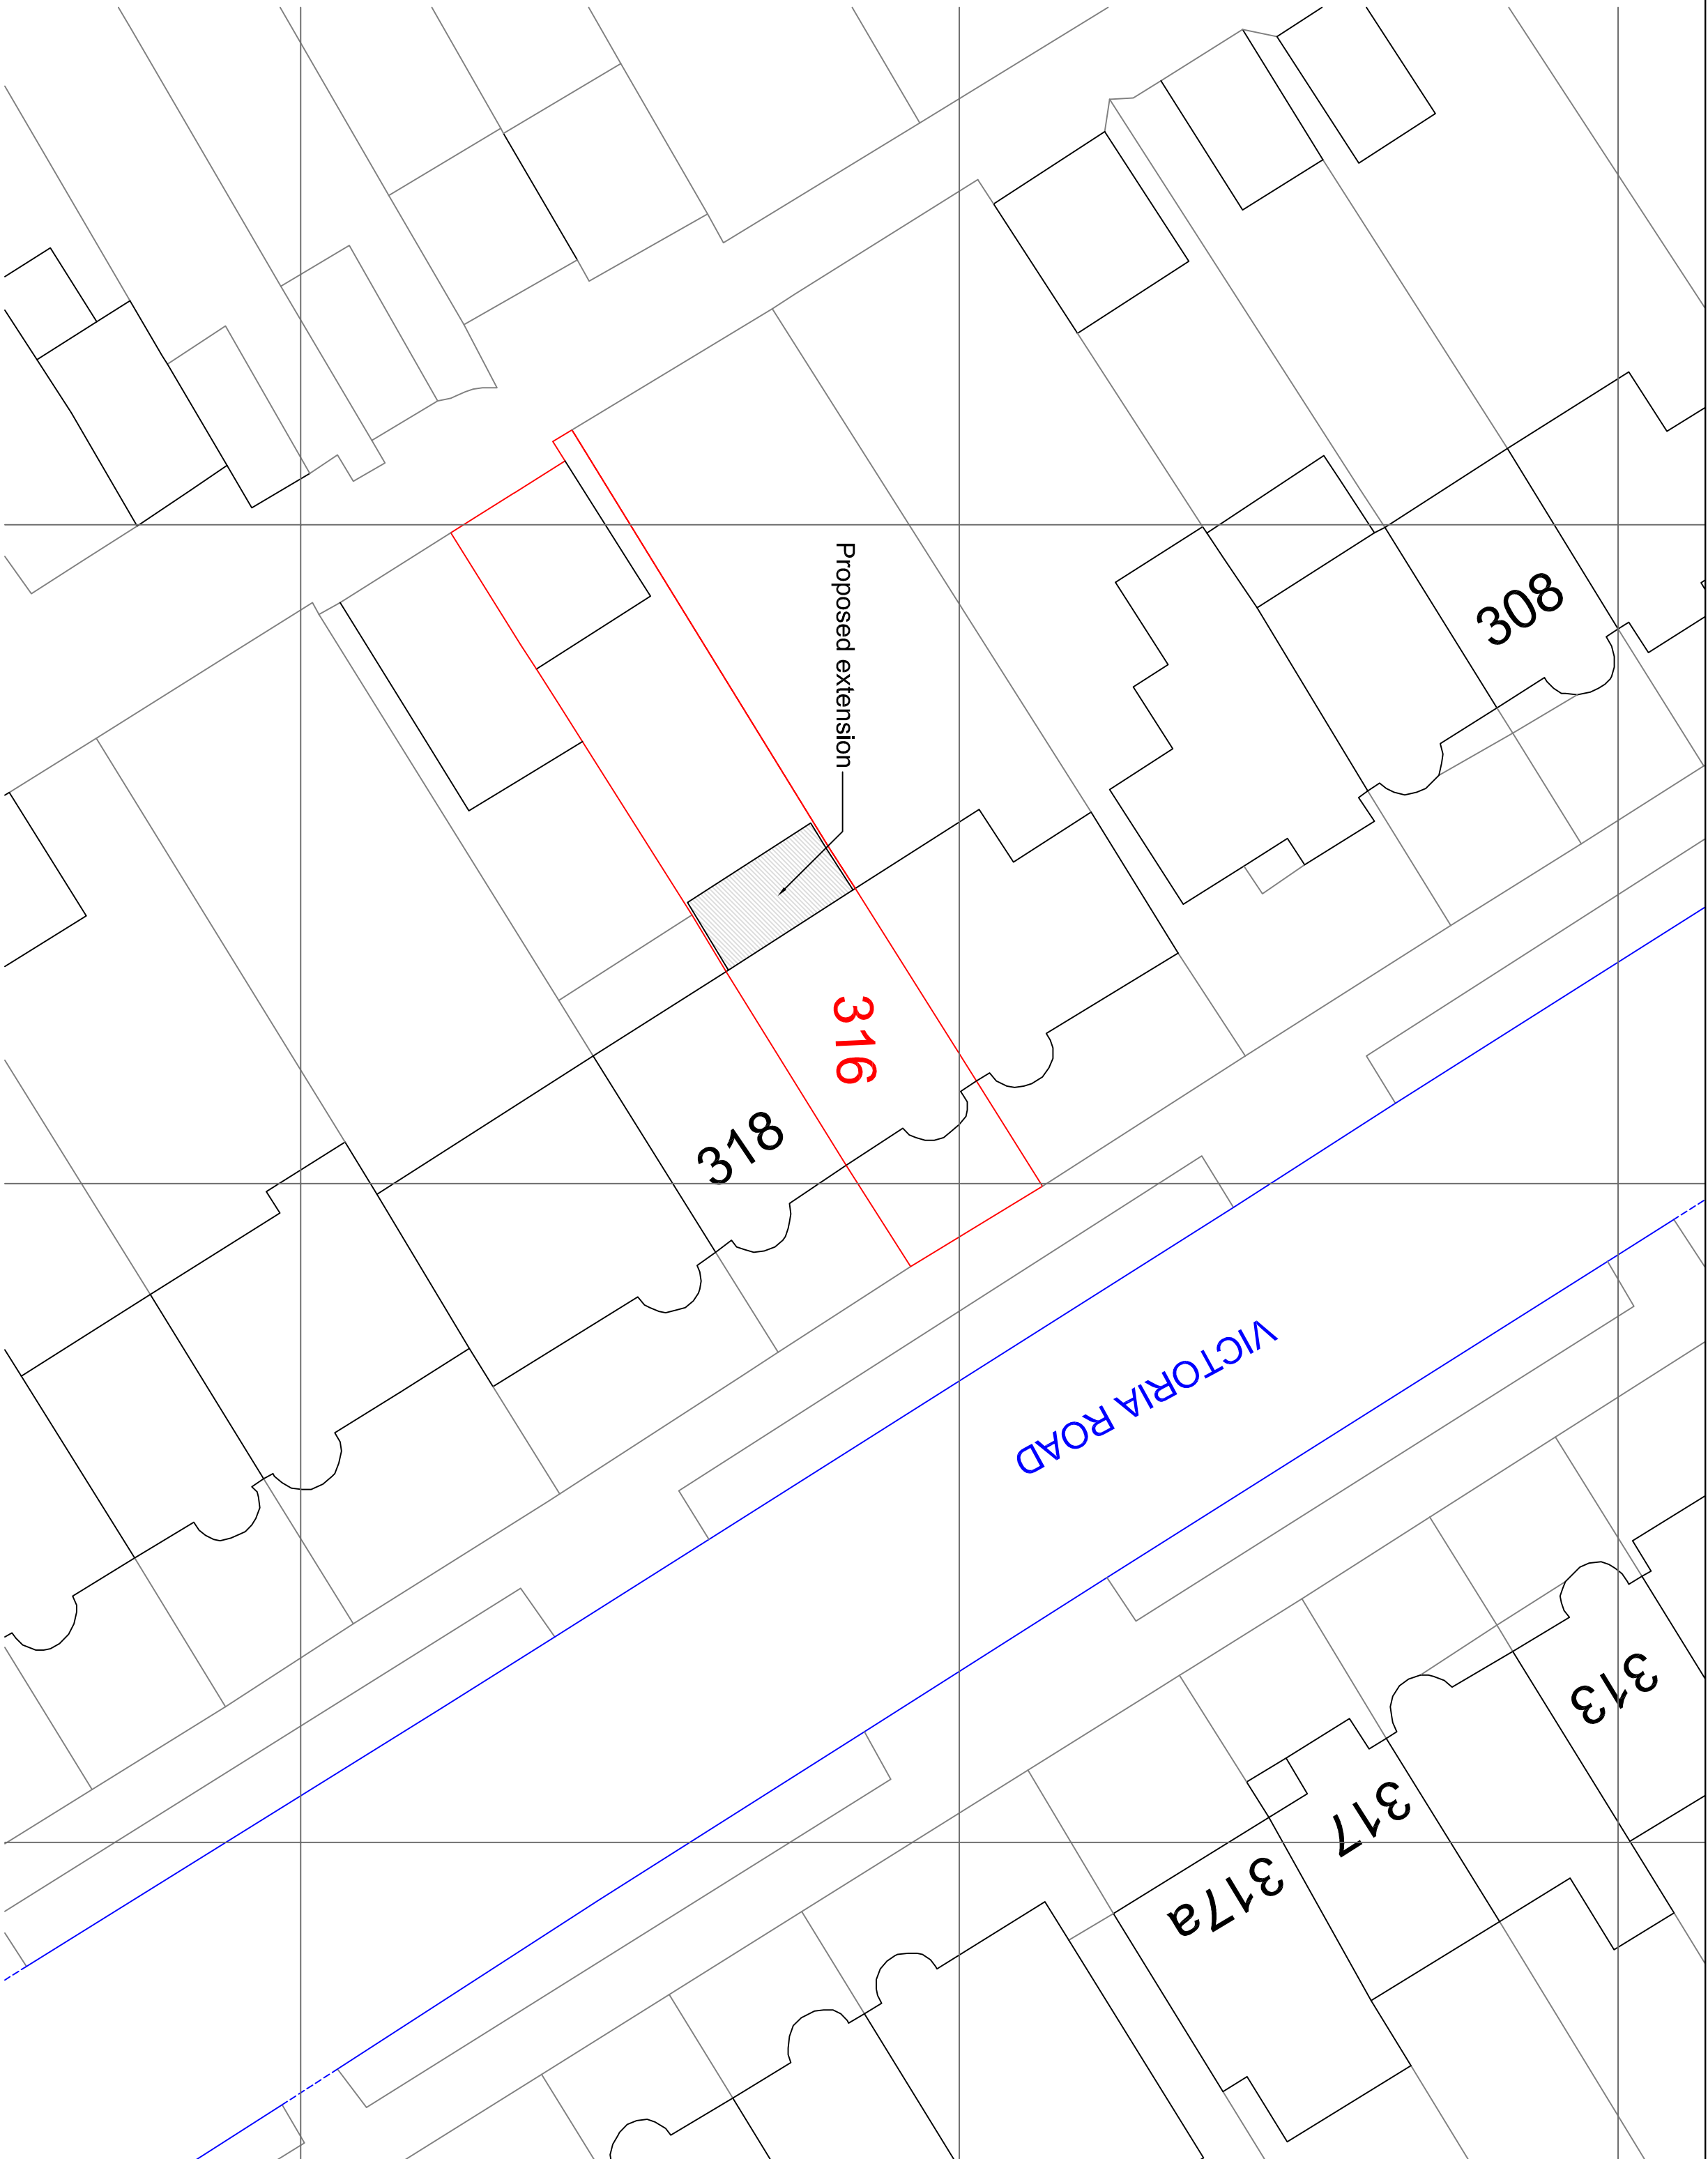

BLOCK PLAN
1:200 1 m 5 m 10 m
2 m

LEGEND:

This drawing is issued for the proposed extension only. The proposed extension is shown in red. The existing building is shown in grey. 

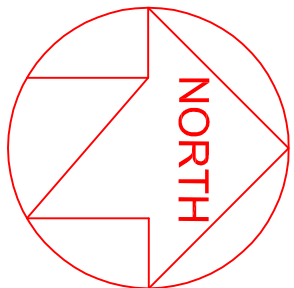

CONSTRUCTION NOTES:

REV	DESCRIPTION	DATE
-	-	-

PROJECT
316 VICTORIA ROAD,
RUSLIP MANOR, HILLINGTON HA4 0DP

TITLE
SITE PLAN AND
BLOCK PLAN

CLIENT
Mr. G. Macbeth

SCALE	DATE
AS SHOWN	21 02 21

DWG. NO.	REVISION
1220 A1 SU04	-

3 HAVATON ROAD, LONDON E16 6BE
TEL: 0208 461 666
WWW.REN.CO.UK
DESIGN & PROJECT MANAGEMENT
REN