


EXISTING ELEVATIONS


These drawings are prepared for the design of a new building. The drawings are based on the existing building and are not intended to be used for any other purpose. The drawings are not intended to be used for any other purpose. The drawings are not intended to be used for any other purpose.

LEGEND:


CONSTRUCTION NOTES:

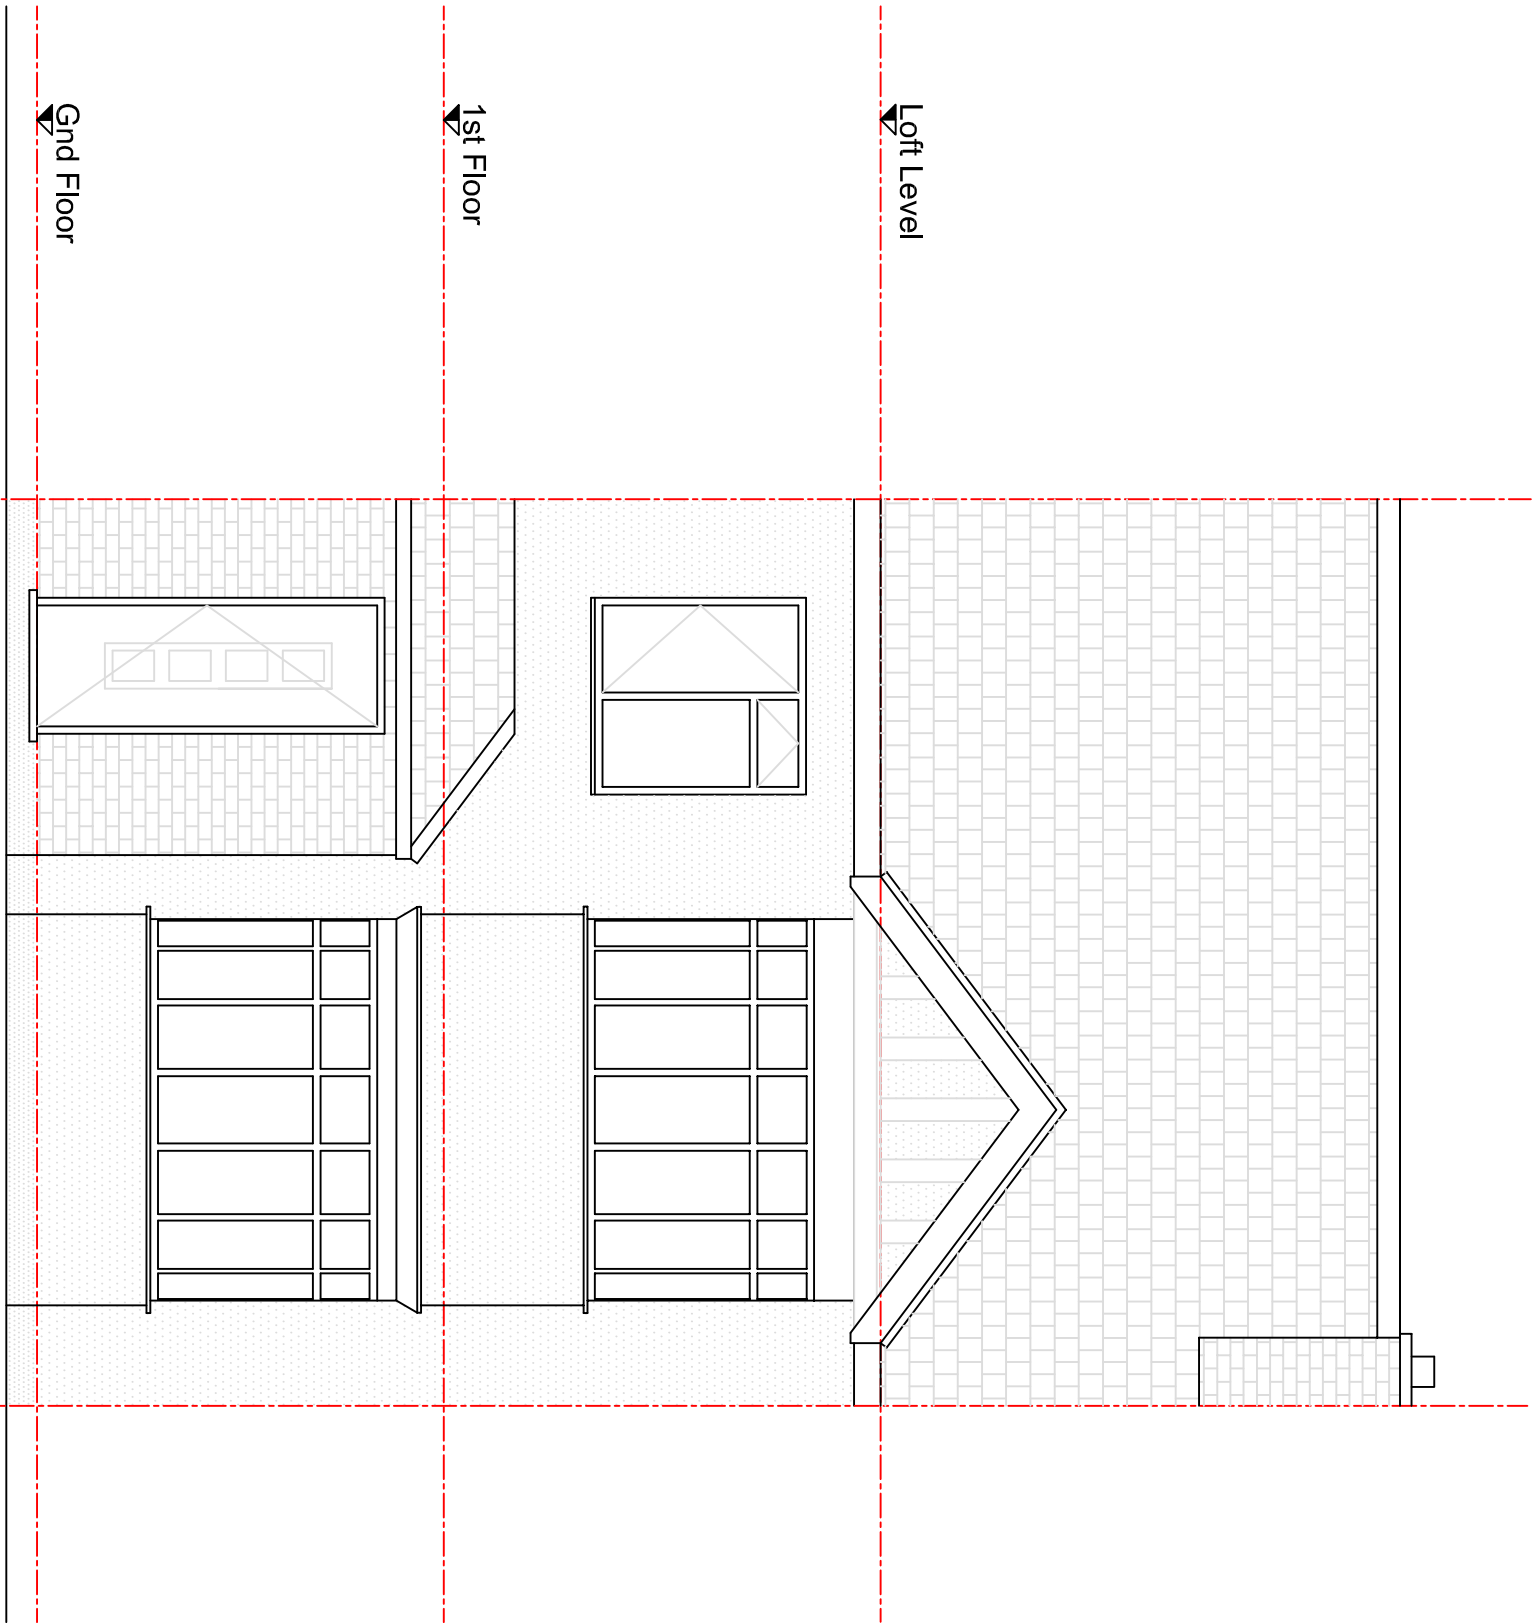


EXISTING FRONT ELEVATION
1:50

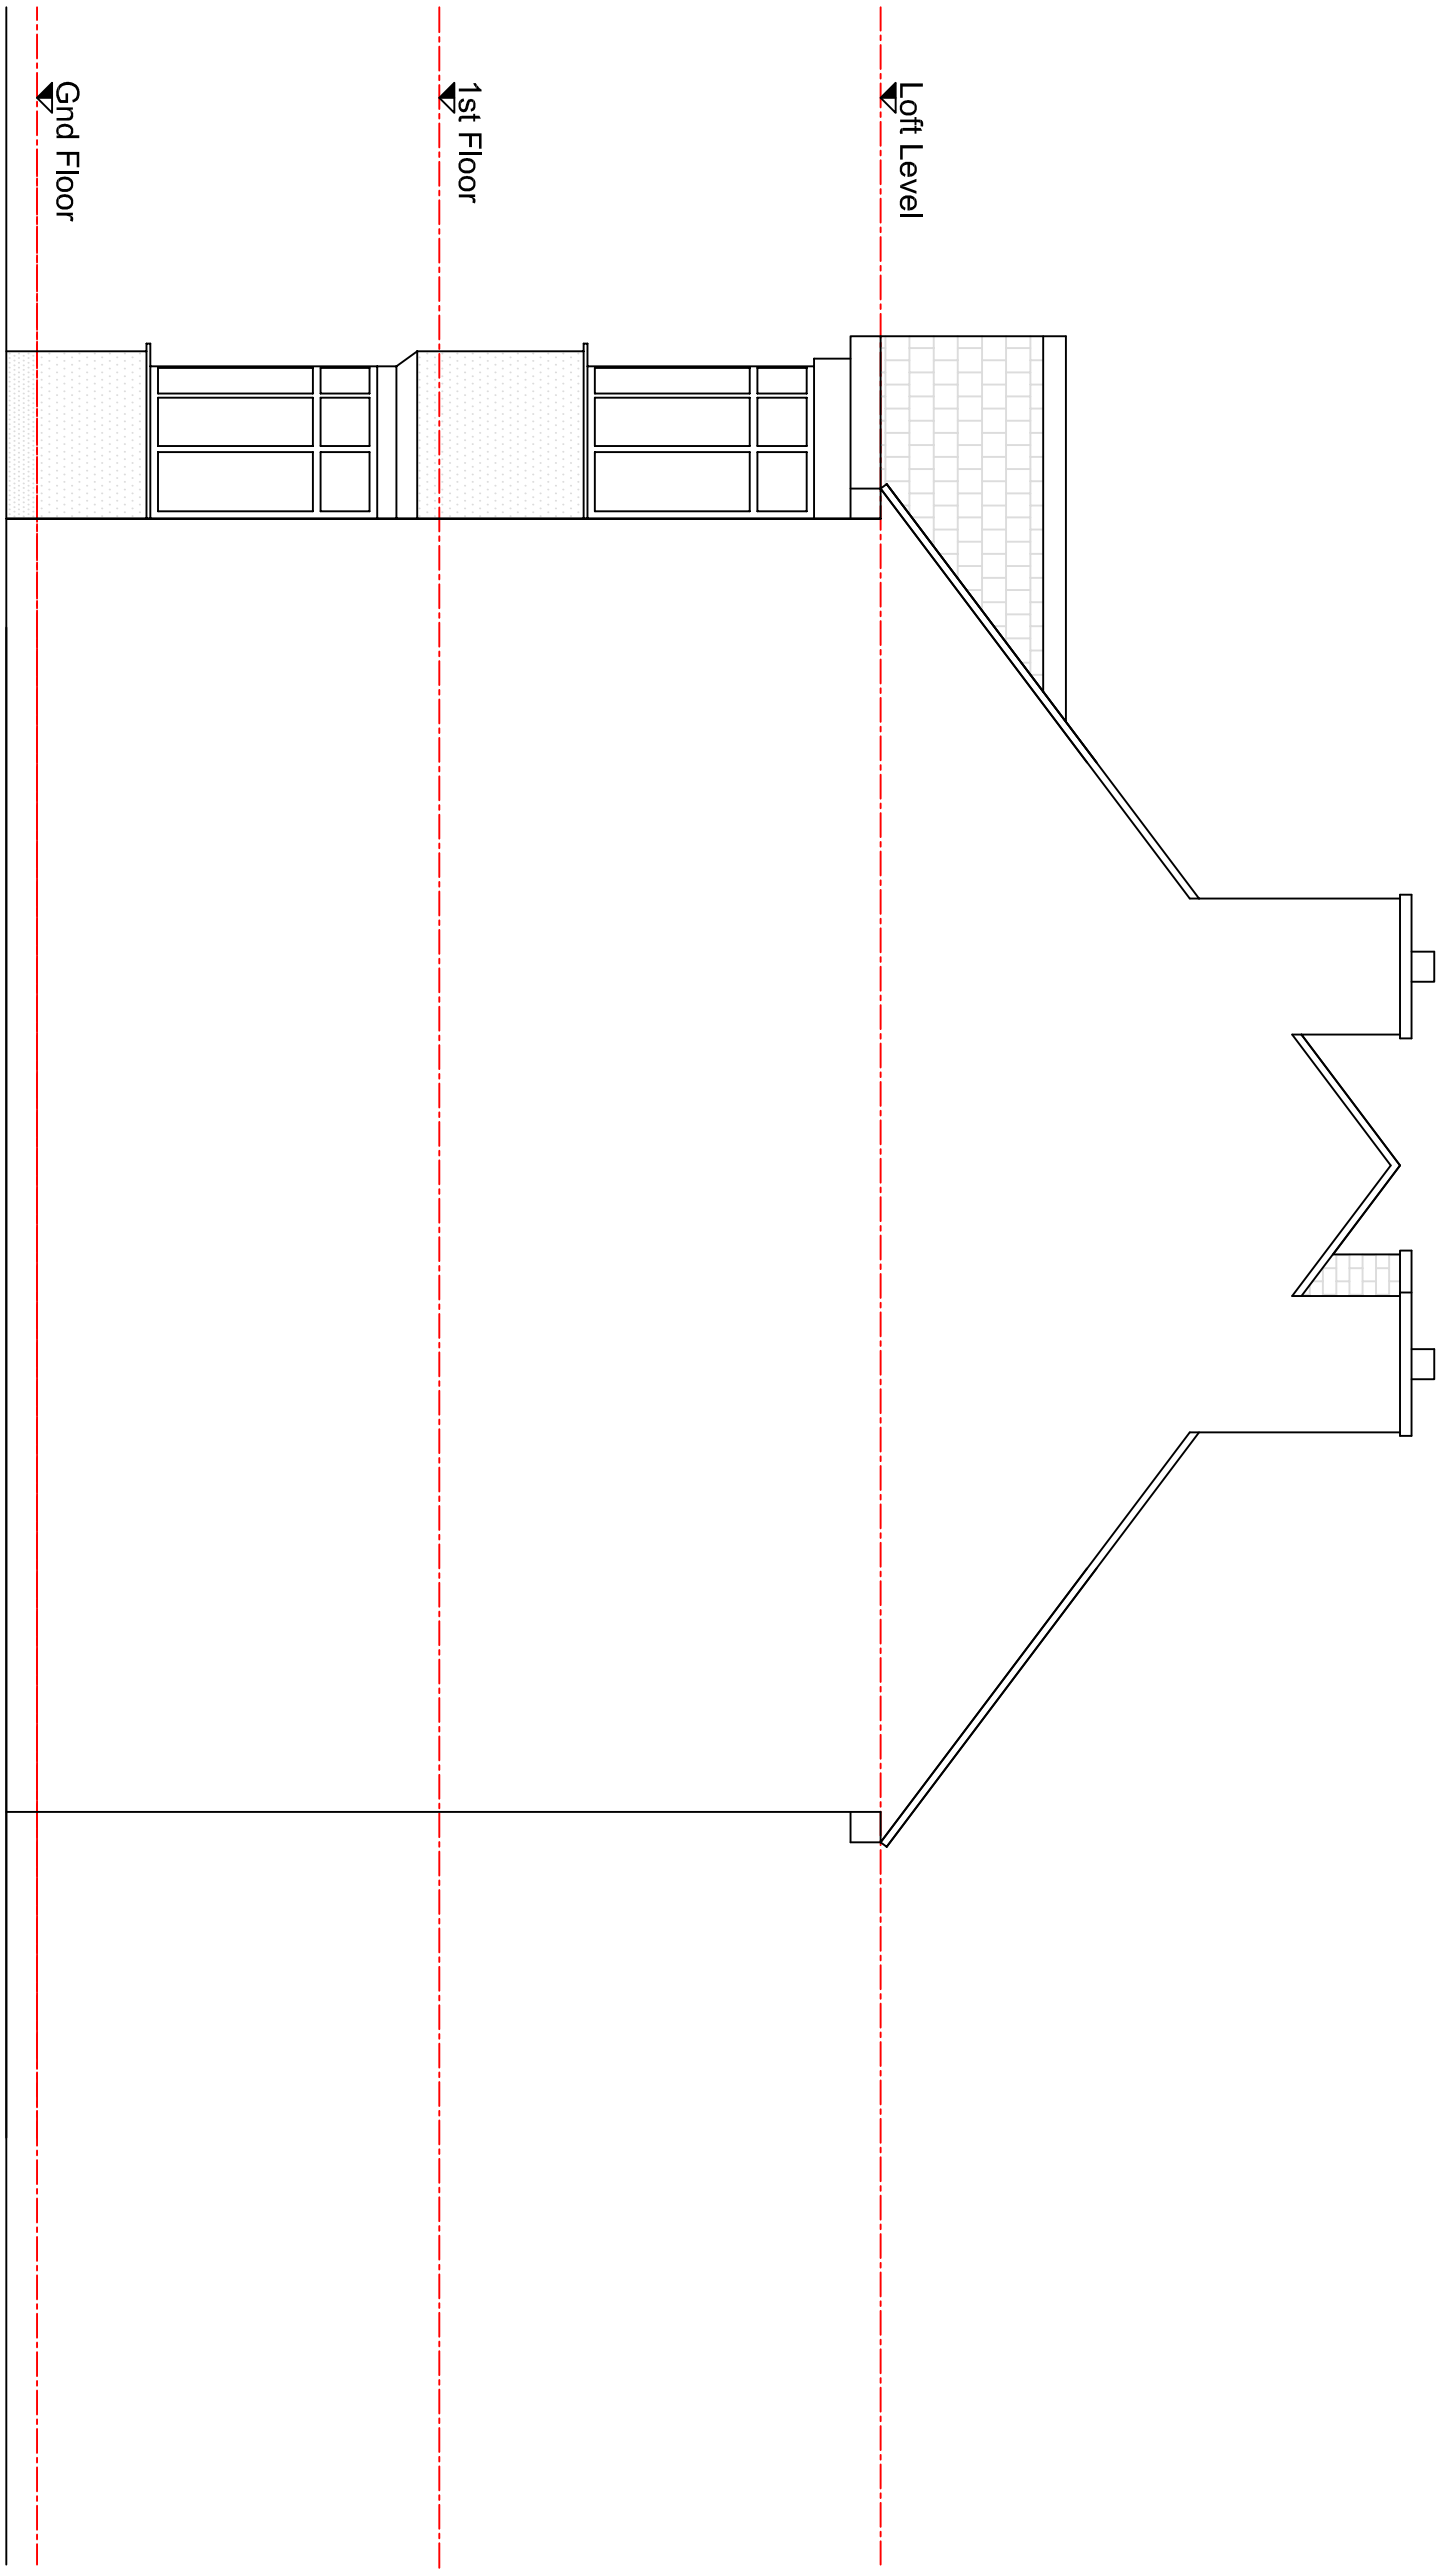

EXISTING SIDE ELEVATION
1:50

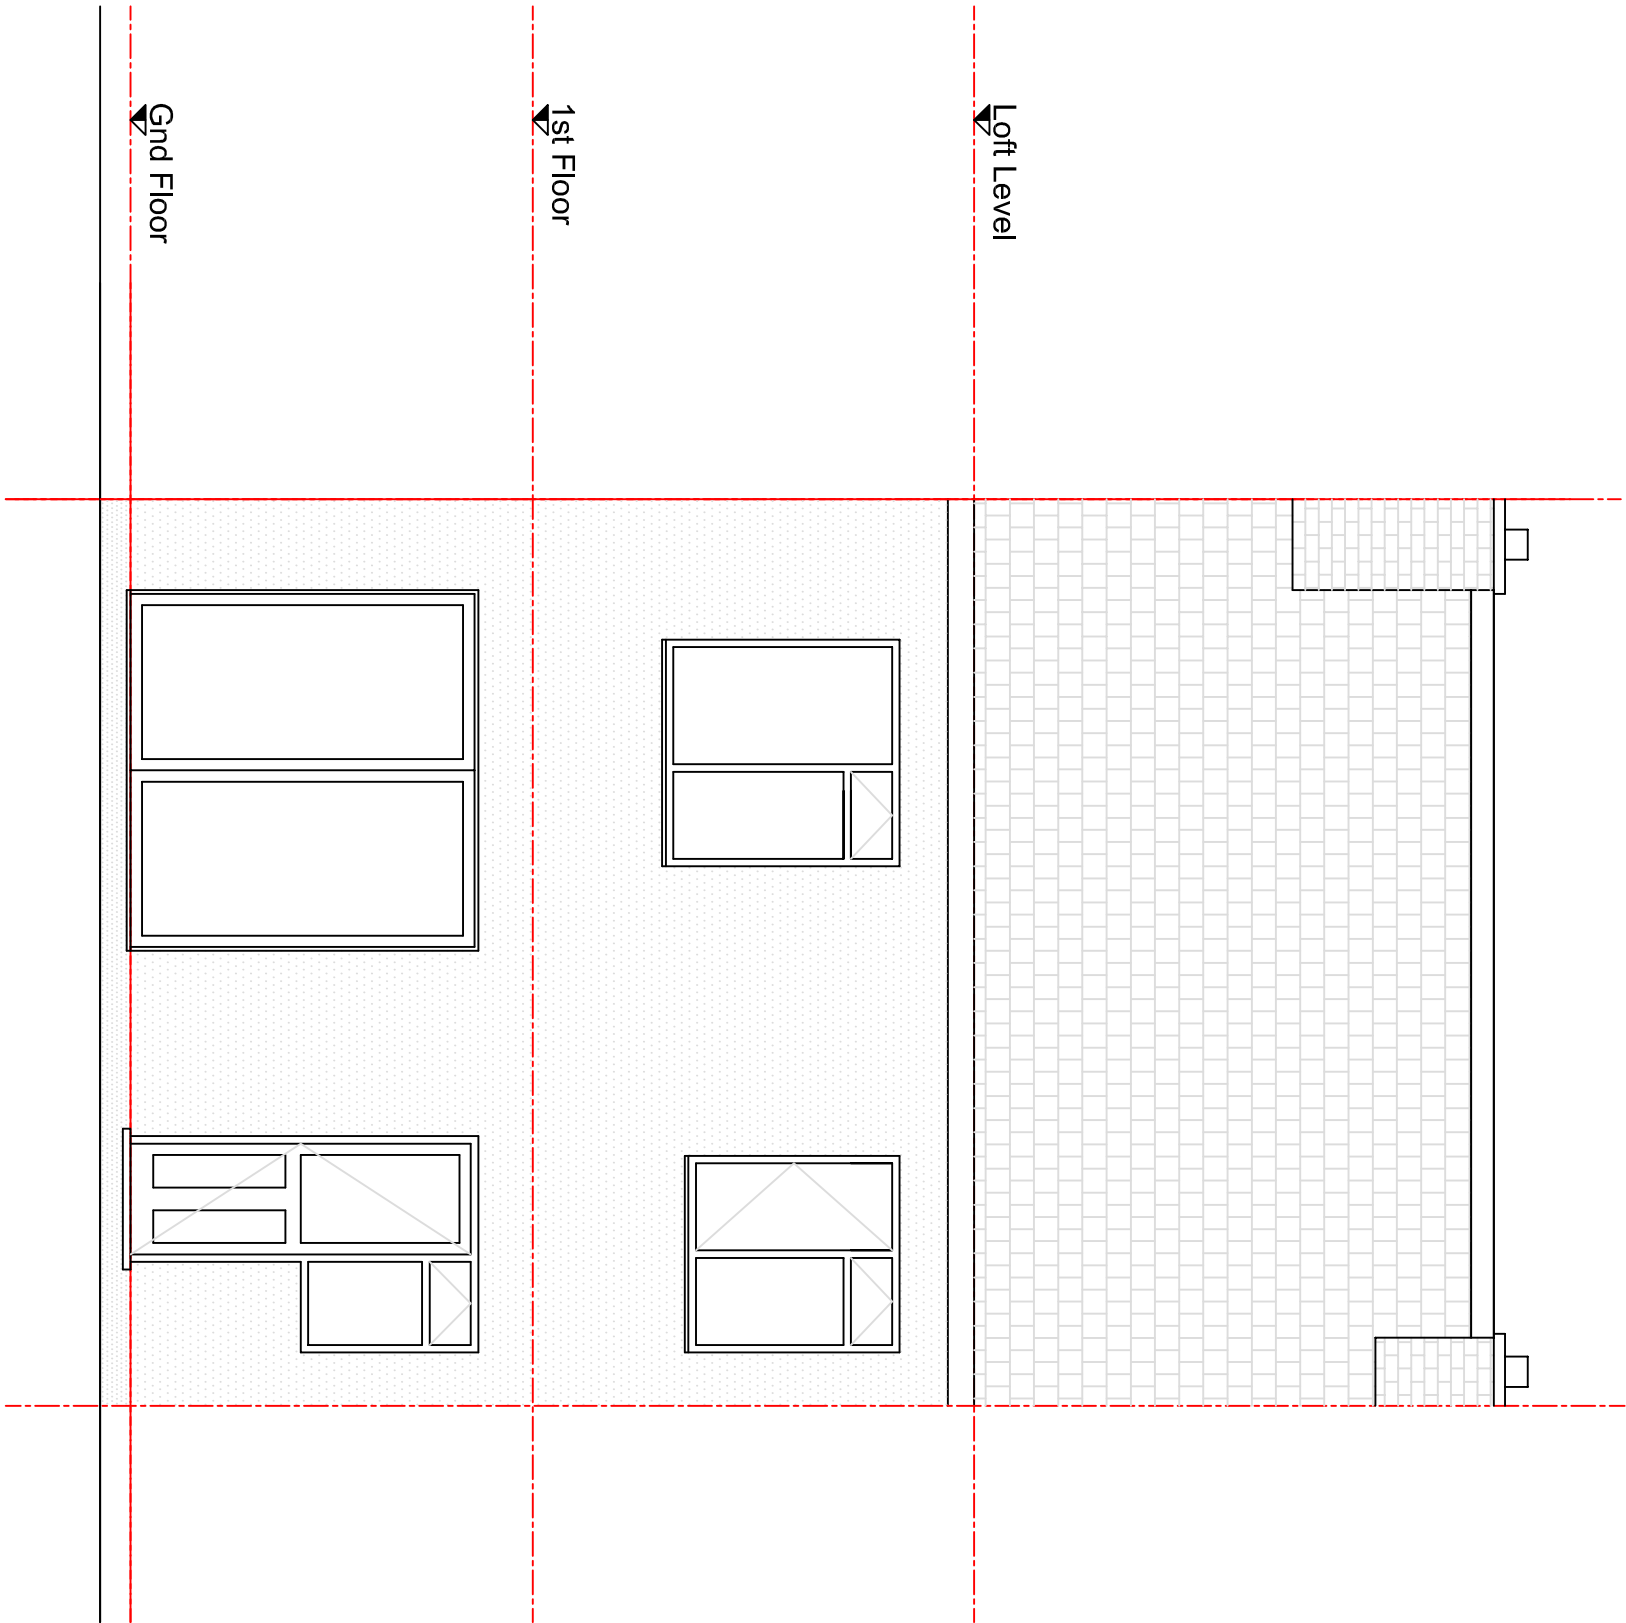

EXISTING REAR ELEVATION
1:50

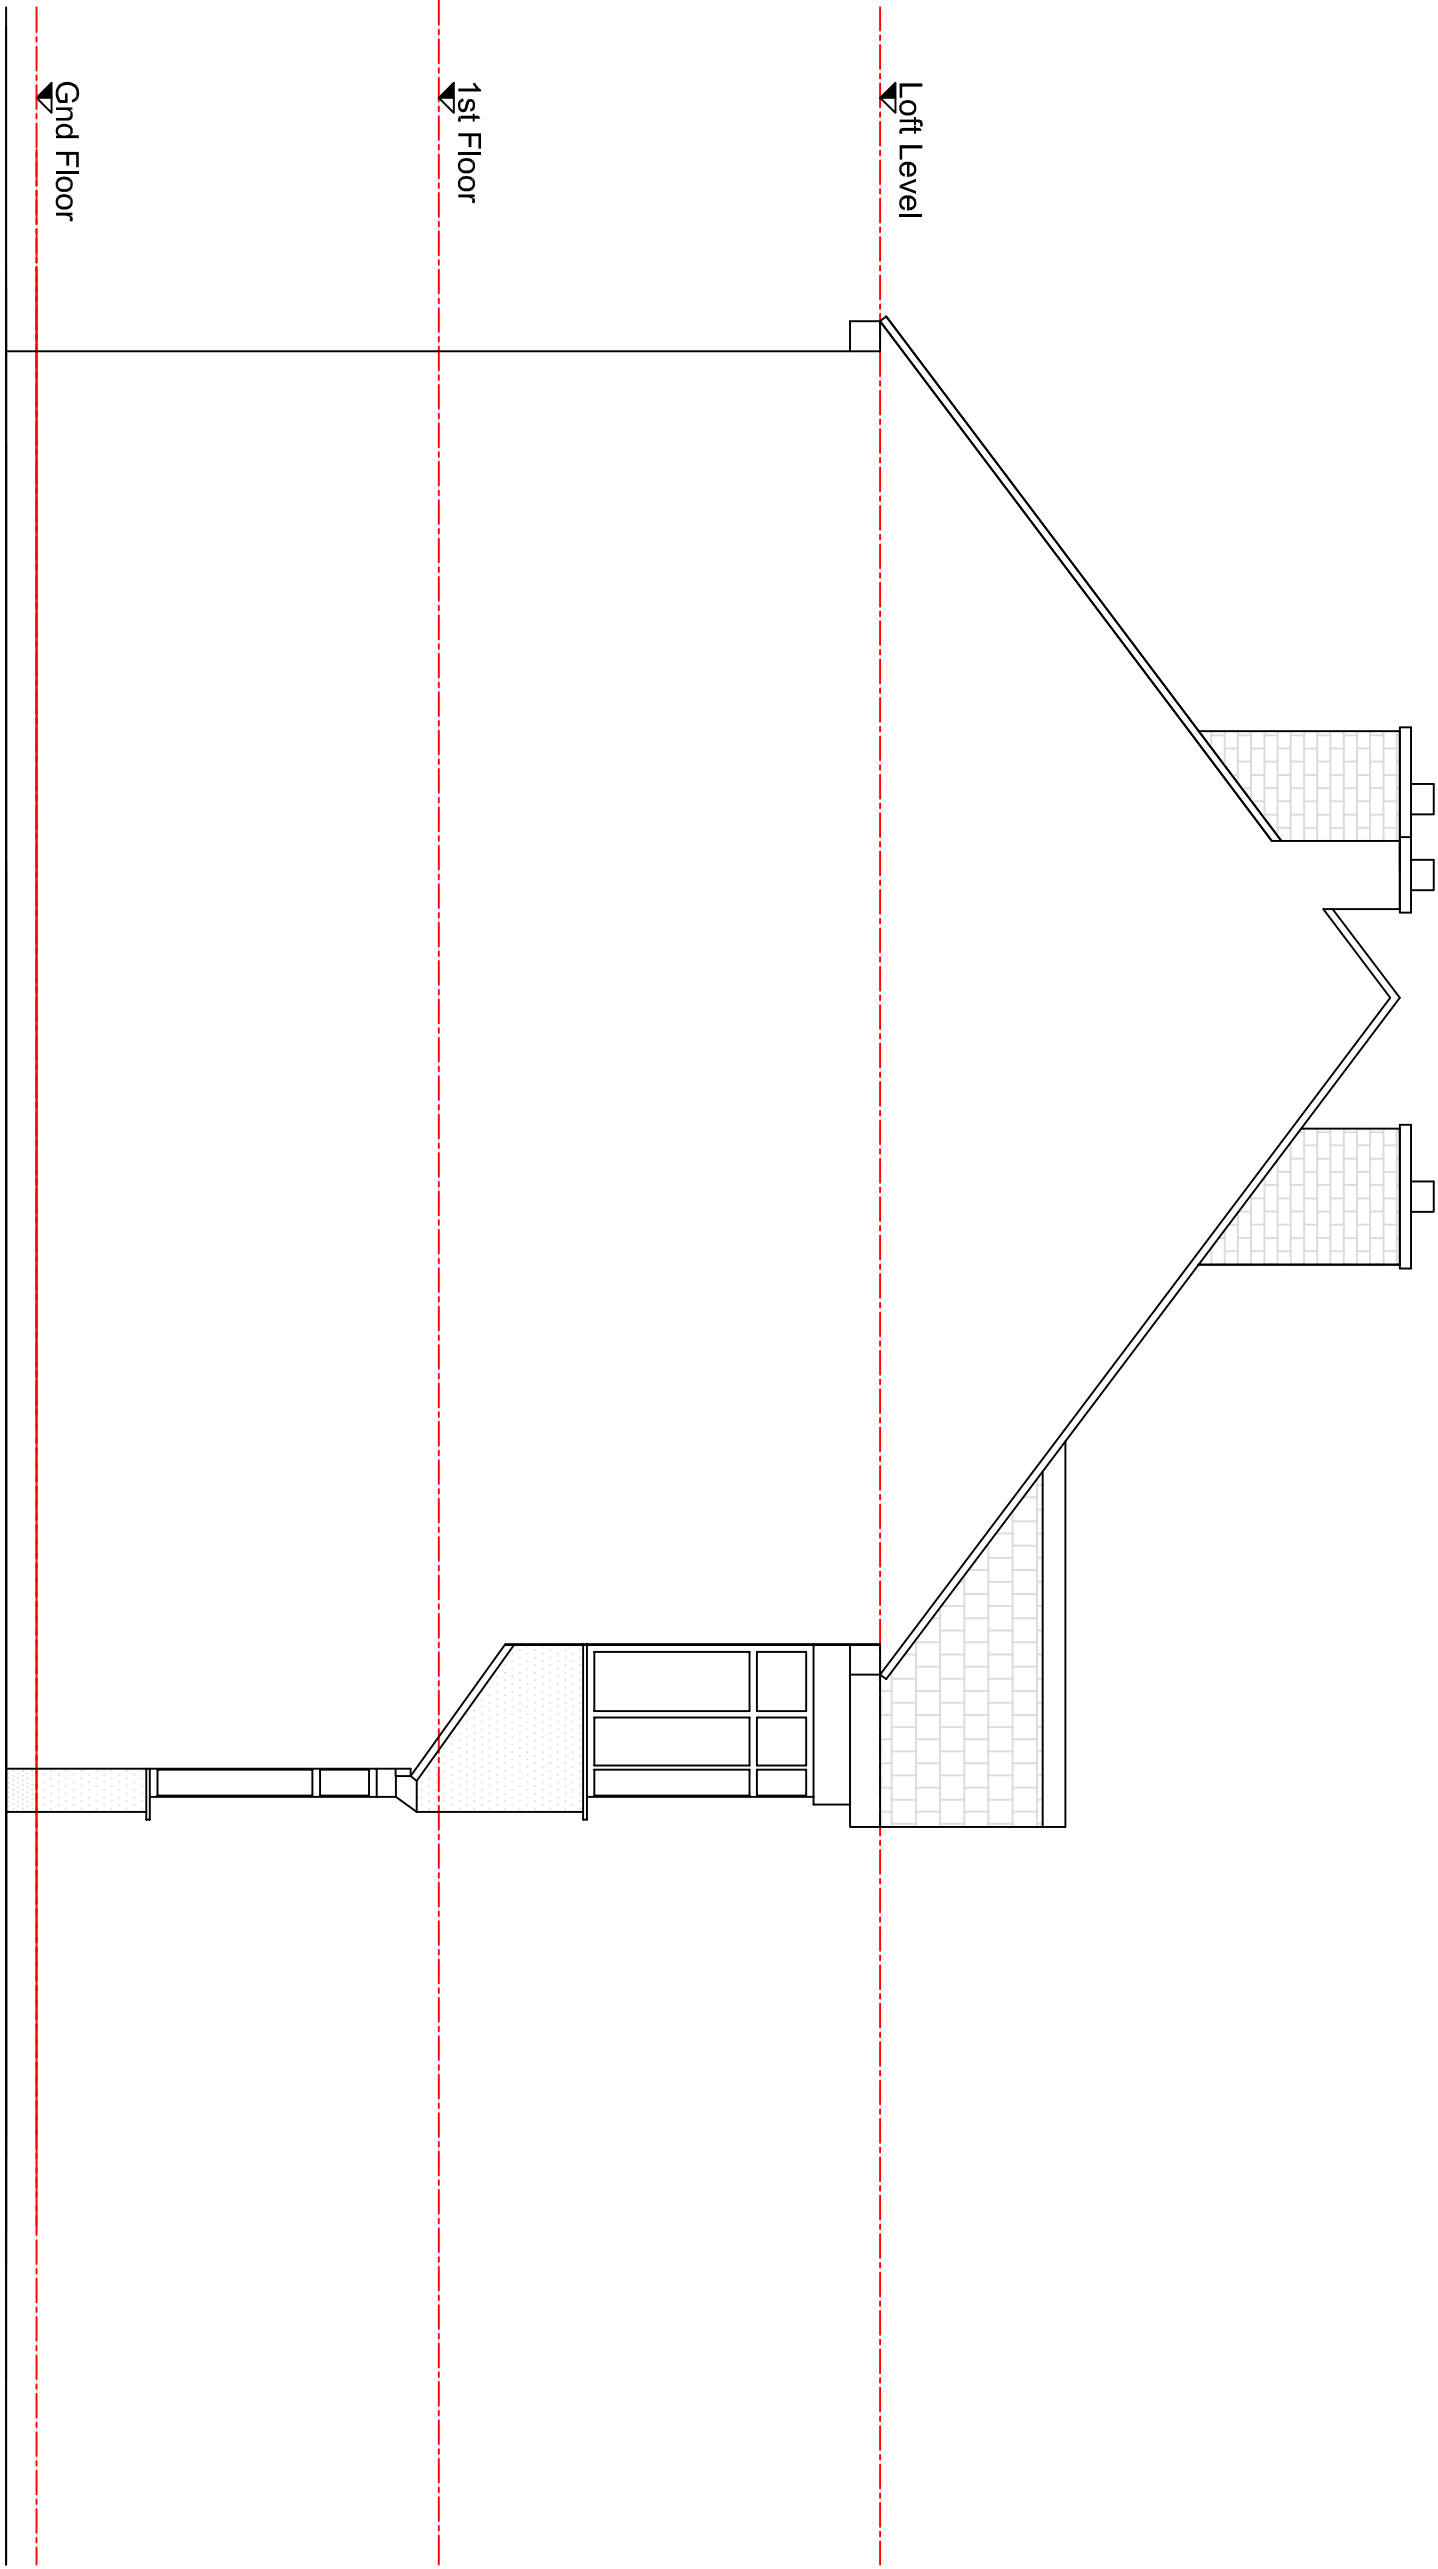

EXISTING SIDE ELEVATION
1:50



REV	DESCRIPTION	DATE
-----	-------------	------

1	-	-

PROJECT	316 VICTORIA ROAD, RUSLIP MANOR, HILLINGDON HA4 0DP
---------	--

TITLE	EXISTING ELEVATIONS
-------	---------------------

CLIENT	Mr. G. Macbeth
--------	----------------

SCALE	1	50	21	02	21
-------	---	----	----	----	----

DWG. NO.	1220	A1	SU03	-
----------	------	----	------	---

REN	3 HAVATON ROAD, LONDON E15 3JX 0203 464 671 info@ren.co.uk
-----	---