


LAYOUT PLAN



PROJECT
74 HILLINGDON ROAD
UXBRIDGE
UB100AE
TITLE
MOBILE HOME
LAYOUT PLAN AND ROOF PLAN
STATUS
PLANNING
SCALE DATE DRAWN
1:50 03.11.23 KR
JOB/DRG NO REV
231103/P04 -

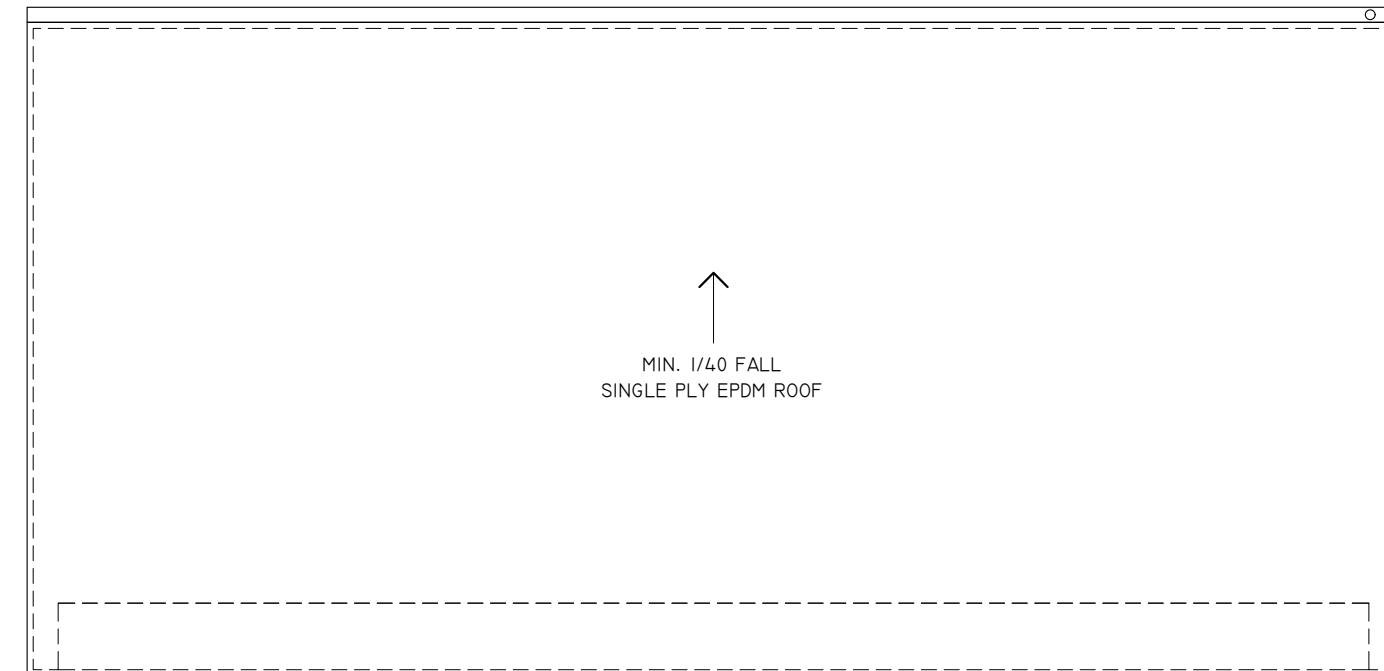

KOSMA RYBAK LTD.
124 CITY ROAD
LONDON
www.kosmarybak.com
MOBILE: 07797900256

THIS DRAWING IS © COPYRIGHT OF KOSMA RYBAK LTD.
DO NOT SCALE OR COPY ANY PART OF THIS DRAWING. USE FIGURED DIMENSIONS ONLY. SUBJECT TO
DISCREPANCIES, ERRORS OR OMISSIONS TO BE REPORTED TO THE ARCHITECT BEFORE WORK COMMENCES.
THIS DRAWING IS TO BE READ IN CONJUNCTION WITH ALL OTHER RELEVANT MATERIALS.

ROOF PLAN

0m 1m 2m
SCALE 1:50