



SIDE ELEVATION - NORTH

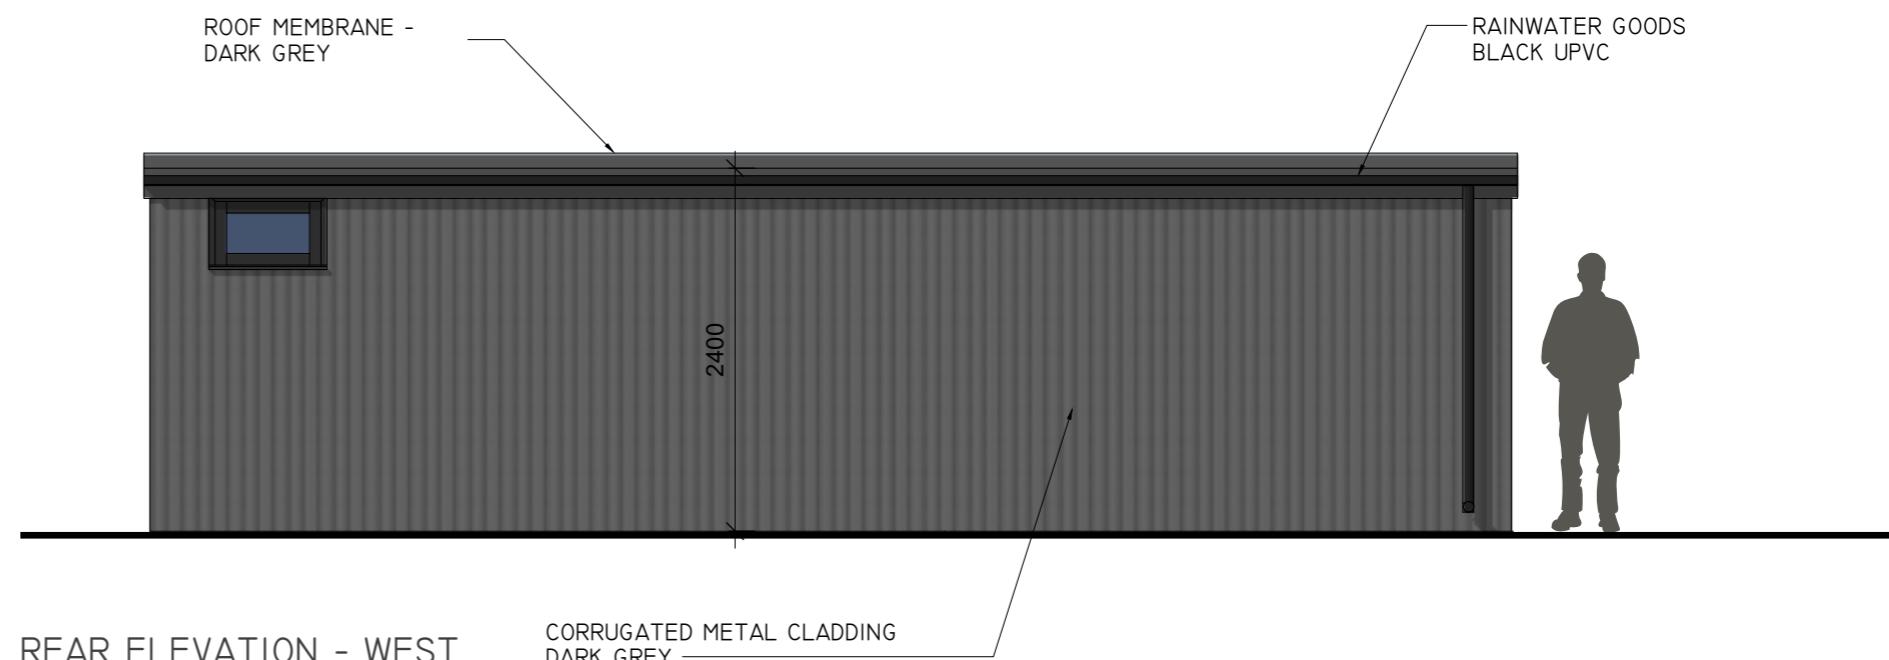

REAR ELEVATION - WEST

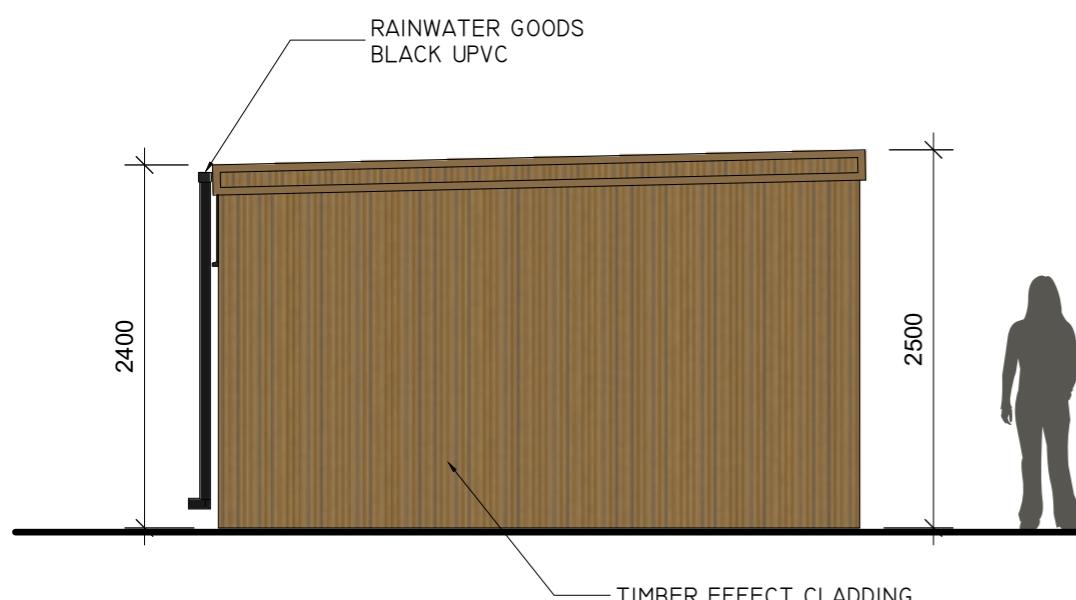

SIDE ELEVATION - SOUTH



FRONT ELEVATION - EAST

PROJECT
74 HILLINGDON ROAD
UXBRIDGE
UB100AE

TITLE
OUTBUILDING ELEVATIONS

STATUS
PLANNING

SCALE DATE DRAWN
I:50 15.04.24 KR
JOB/DRG NO REV
240404/P05 -

 KOSMA RYBAK

KOSMA RYBAK LTD
12L CITY ROAD
EC1V 2NX, LONDON
WWW.KOSMARYBAK.COM
MOBILE: 07719700256

THIS DRAWING IS © COPYRIGHT OF KOSMA RYBAK LTD
DO NOT SCALE FOR ANY OTHER PURPOSE. USE FIGURED DIMENSIONS ONLY. SUBJECT TO
SITE SURVEY AND ALL NECESSARY CONSIDERATION. ALL DRAWINGS TO BE CHECKED BY USER AND ANY
CHANGES MADE TO THE DRAWINGS TO BE REFERRED TO THE DRAWER BEFORE COMMENCEMENT. THIS
DRAWING IS TO BE READ IN CONJUNCTION WITH ALL OTHER RELEVANT MATERIALS.

SCALE I:50
0 1 2 3M