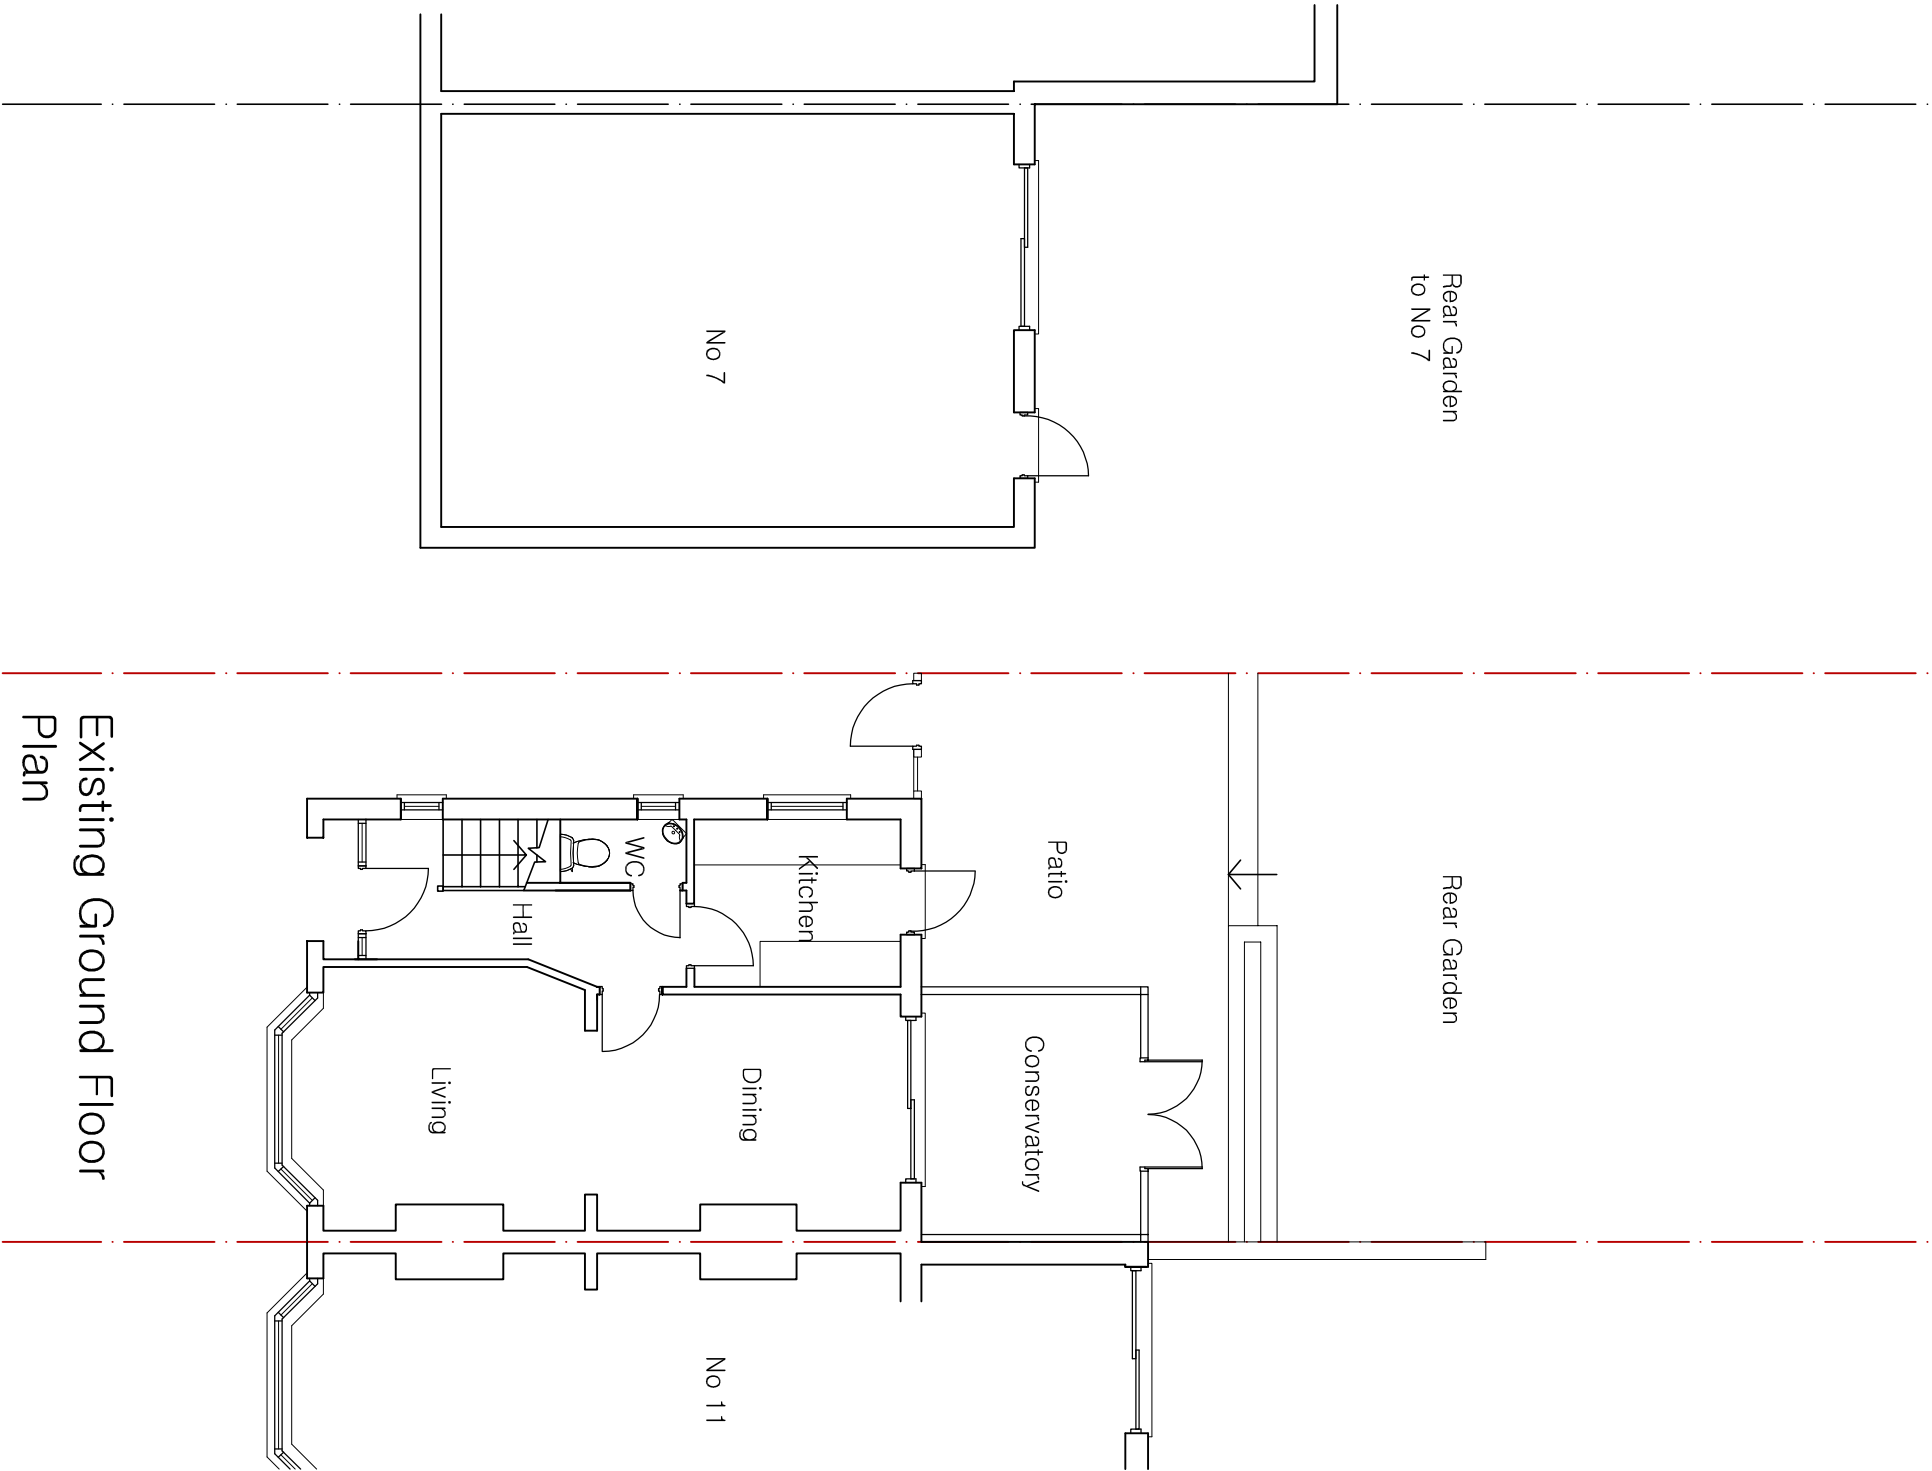


Revision Details		Date			
info@brightbuildingsolutions.co.uk www.brightbuildingsolutions.co.uk					
Architectural Consultancy Building Surveying Development Management		Bright Building Solutions			
Client Angela Druyeh					
Project 9 Mill Road West Drayton UB7 7EQ					
Drawing Title Existing Ground Floor Plan					
Date	Scale			Drawn by	
May 2022	1:100@A3			GG	
Drawing No	Revision				
22/0824/PL-2	-				