



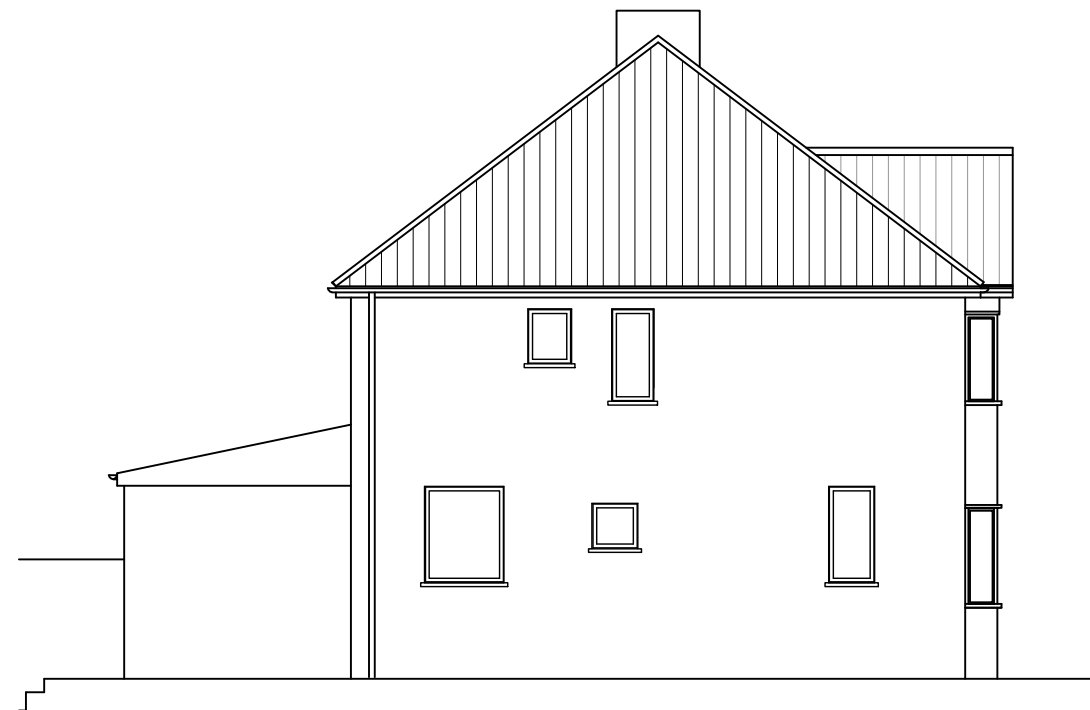


EXISTING RIGHT SIDE ELEVATION




EXISTING FRONT ELEVATION

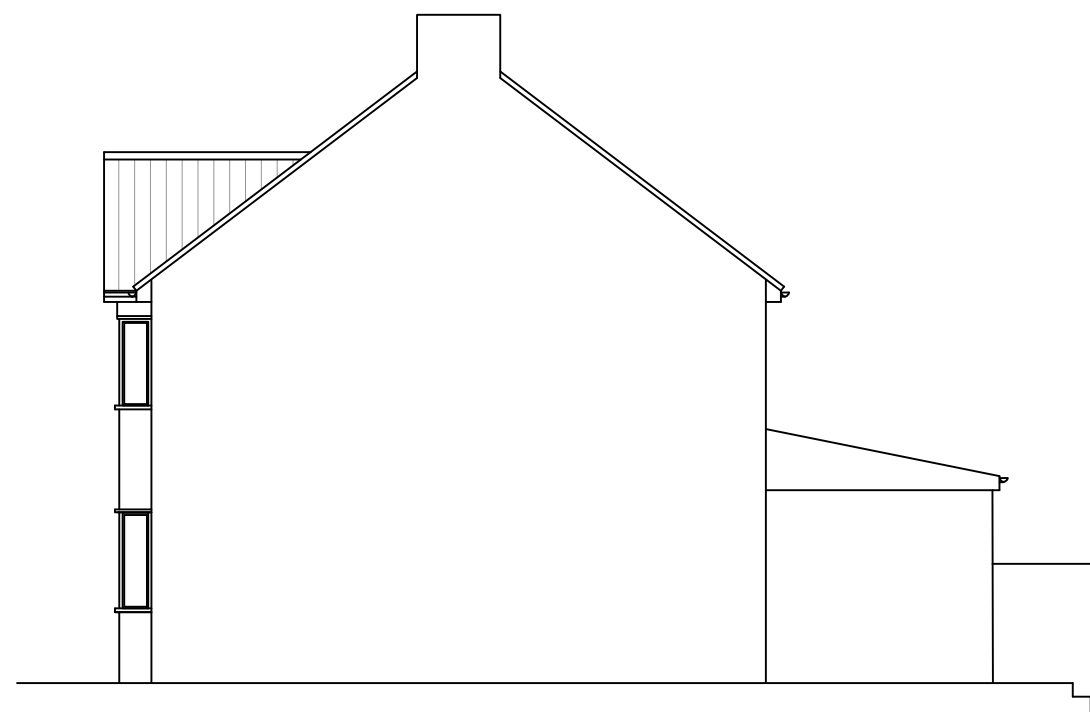

EXISTING LEFT SIDE ELEVATION

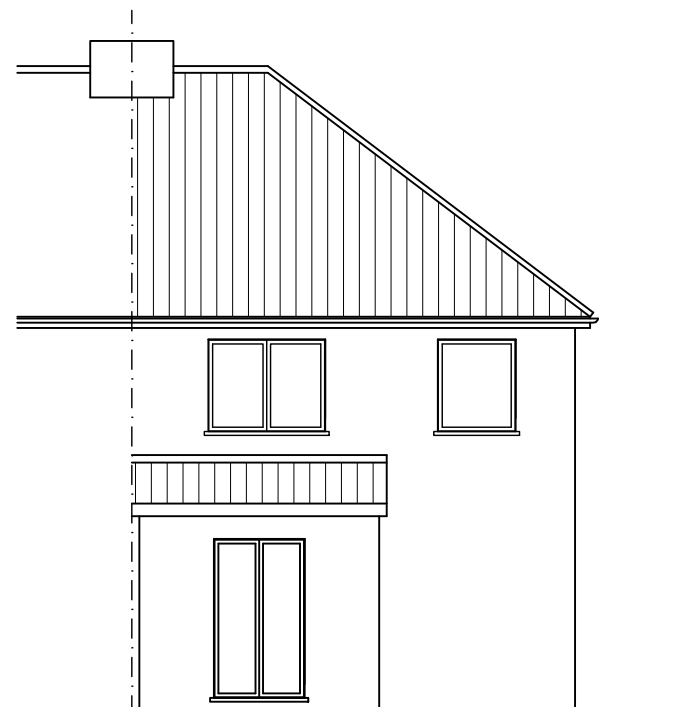

EXISTING REAR ELEVATION

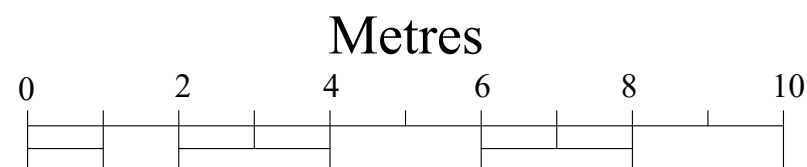

Scale: 1:100

NOTES

Plan And Build London Ltd
(Architecture, Design and Structure)
228 High Street
Barnet
EN5 5TD
Tel: 07961-161810
E-mail: sales@planandbuild.net
www.planandbuild.net

Project Title

ADDITION OF A REAR
DORMER

Project Address

9 MILL ROAD,
WEST DRAYTON,
UB7 7EQ

Drawing Title

EXISTING ELEVATIONS

Date

23 DECEMBER 2022

Dwg No.

PB-22/9MILL/02

Scale

1:100