



EXISTING F.F. PLAN

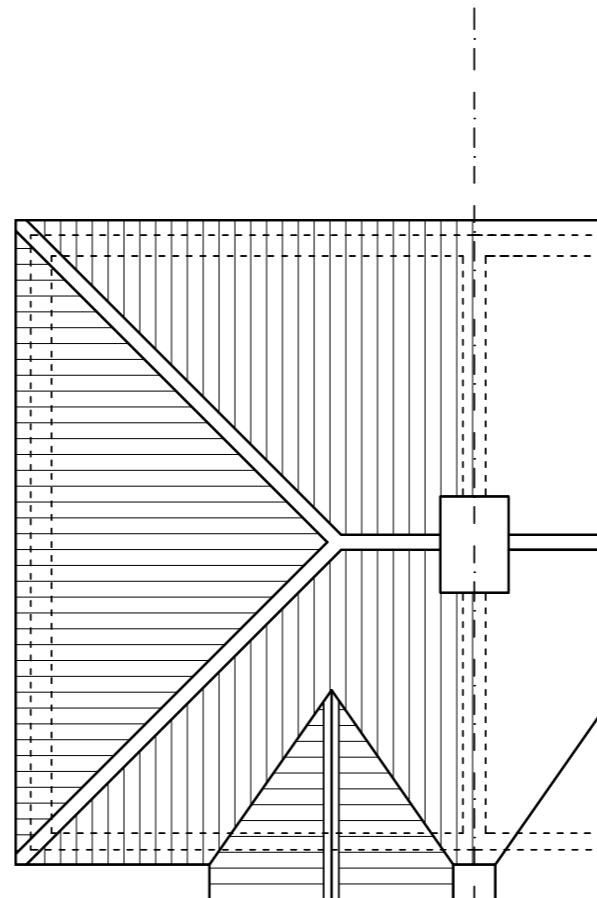

EXISTING ROOF PLAN

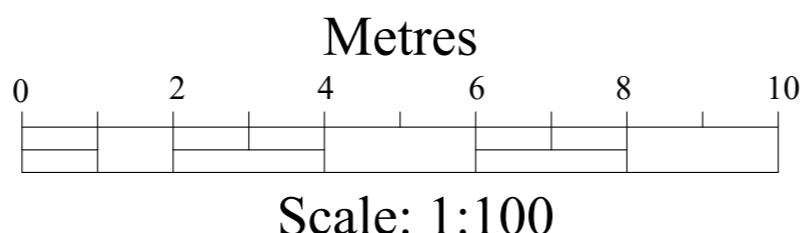

NOTES

Plan And Build London Ltd
(Architecture, Design and Structure)
 228 High Street
 Barnet
 EN5 5TD
 Tel: 07961-161810
 E-mail: sales@planandbuild.net
www.planandbuild.net

Project Title
 ADDITION OF A REAR DORMER

Project Address
 9 MILL ROAD,
 WEST DRAYTON,
 UB7 7EQ

Drawing Title
 EXISTING PLANS

Date 23 DECEMBER 2022

Drg No. PB-22/9MILL/01

Scale 1:100