


PROPOSED RIGHT SIDE ELEVATION

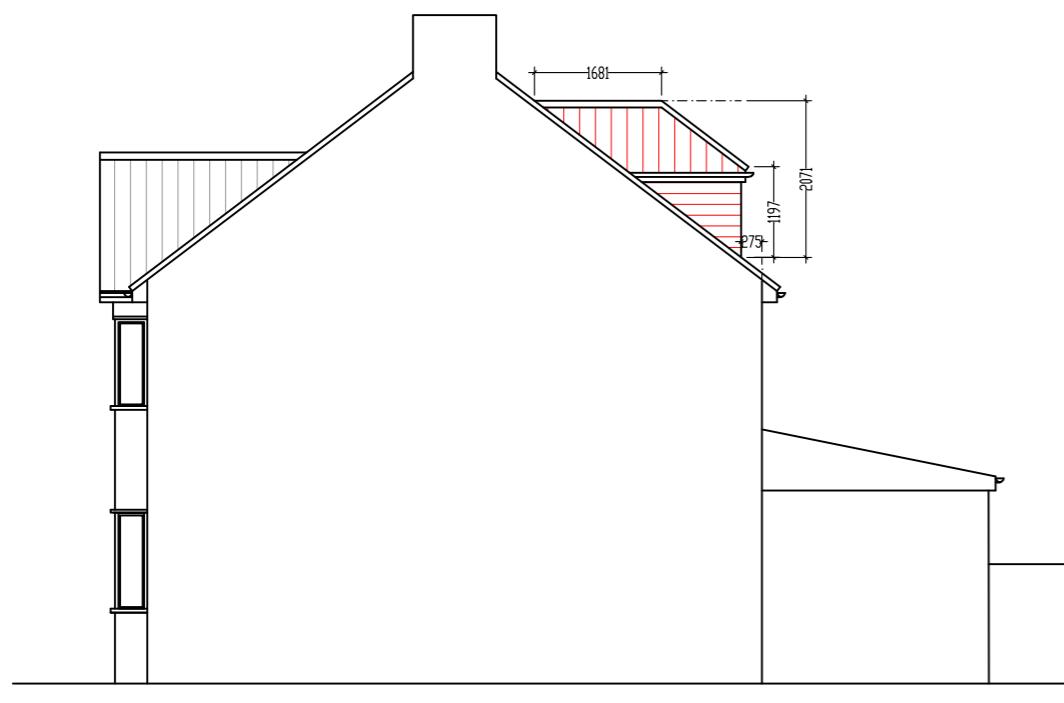


PROPOSED FRONT ELEVATION



PROPOSED LEFT SIDE ELEVATION



PROPOSED REAR ELEVATION

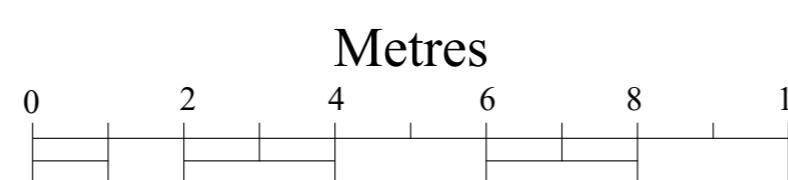

Scale: 1:100

**NOTES**

**Plan And Build London Ltd**  
(Architecture, Design and Structure)  
228 High Street  
Barnet  
EN5 5TD  
Tel: 07961-161810  
E-mail: [sales@planandbuild.net](mailto:sales@planandbuild.net)  
[www.planandbuild.net](http://www.planandbuild.net)

**Project Title**  
ADDITION OF A REAR DORMER

**Project Address**  
9 MILL ROAD,  
WEST DRAYTON,  
UB7 7EQ

**Drawing Title**  
PROPOSED ELEVATIONS

**Date** 24 DECEMBER 2022

**Drg No.** PB-22/9MILL/04

**Scale** 1:100